



STATE OF ILLINOIS
DEPARTMENT OF TRANSPORTATION

ROUTE NO.	SECTION	COUNTY	DATE	SHEET	SHEET NO. 2 7 SHEETS	
US 150/24		PEORIA TAZEWELL	22	17		
FED. ROAD DIST. NO. 7		ILLINOIS				FED. AID PROJECT

Contract Number: 68695

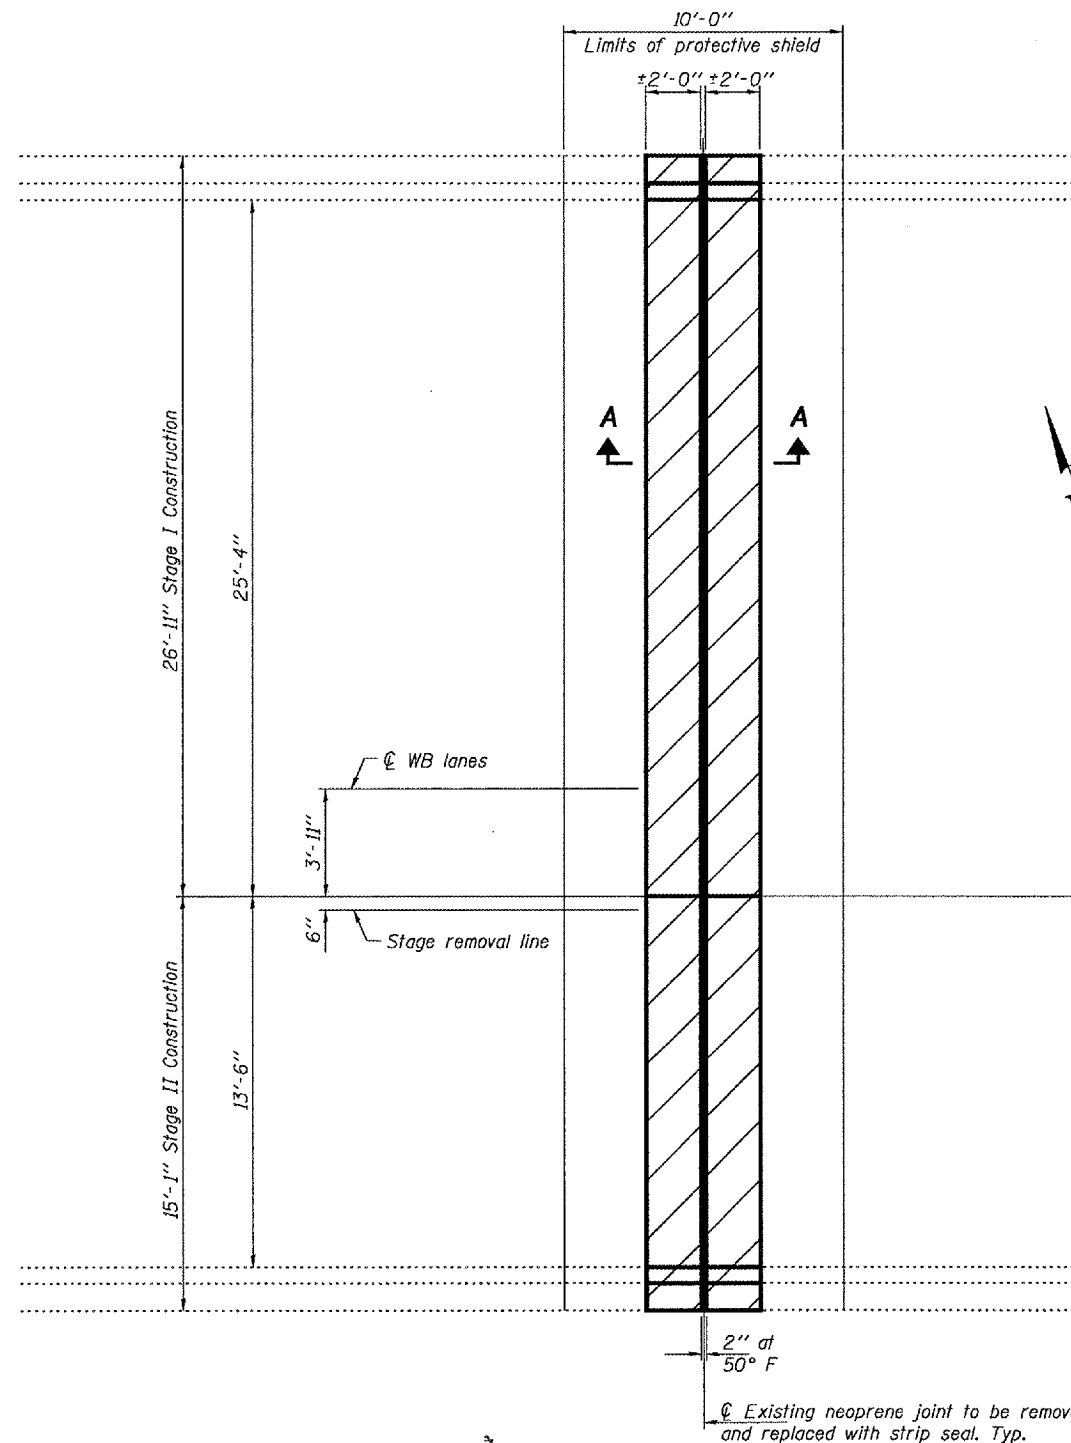


PLAN
(Typ. at L4, L8, L12, L25,
L25', L21', L12', L8' & L4')

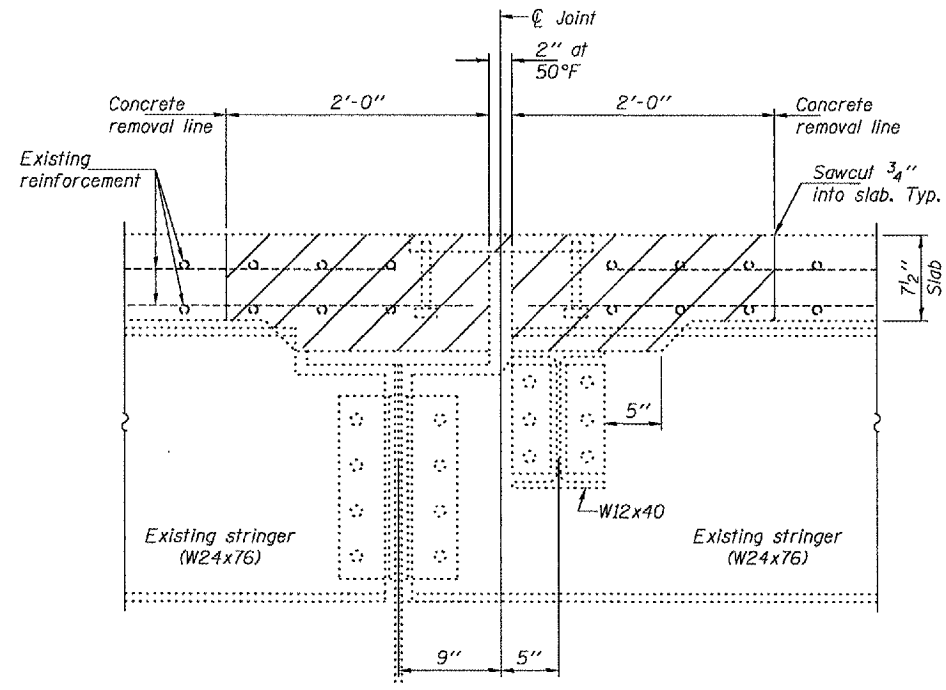

SECTION A-A
(Typ. at L4, L8, L12, L25,
L25', L12', L8' & L4')

Hatched areas indicate removal.
See sheet 3 of 7 for parapet dimensions.

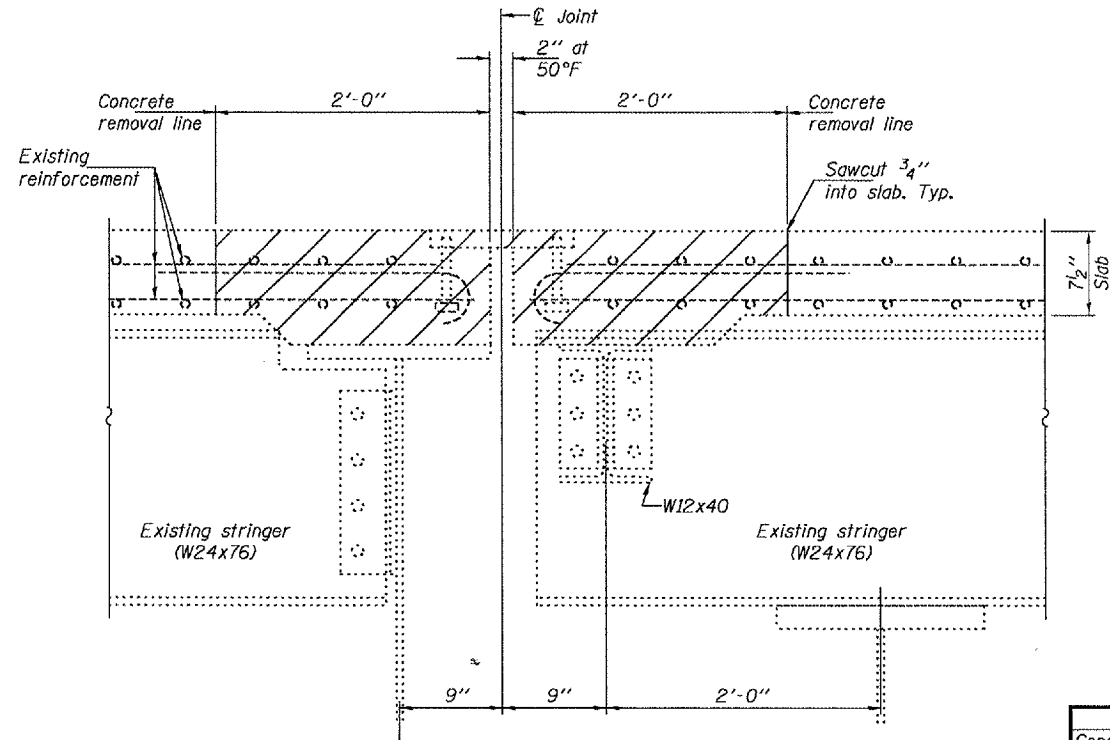

SECTION A-A
(Typ. at L21')

Note:
The Contractor shall use caution so as to not damage the conduit in the north parapet. Any damage shall be repaired to the satisfaction of the engineer, at the Contractor's expense.

BILL OF MATERIAL

Item	Unit	Total
Concrete Removal	Cu. Yd.	51.2

**TRUSS
JOINT REMOVAL DETAILS
FAP 317
PEORIA/TAZEWELL COUNTIES
SN 090-0115**

DESIGNED	AJB
CHECKED	SJB
DRAWN	ballva
CHECKED	AJB SJB

APRIL 24, 2007
EXAMINED *A. Carl Prosser*
PASSED *Ralph E. Anderson*
REPAIR PLANS UNIT CHIEF
ENGINEER OF BRIDGES AND STRUCTURES