


F.A.P. RTE.	SECTION	COUNTY	TOTAL SHEETS	SHEET NO.
332	.	VERMILION	62	16

(47Z-3)RS-1 & (52CS,4BZ-1)RS-3
CONTRACT NO. 70185


EXISTING TYPICAL CROSS SECTION

STA 96+60.00 TO STA 100+35.00 (GILBERT ST.)

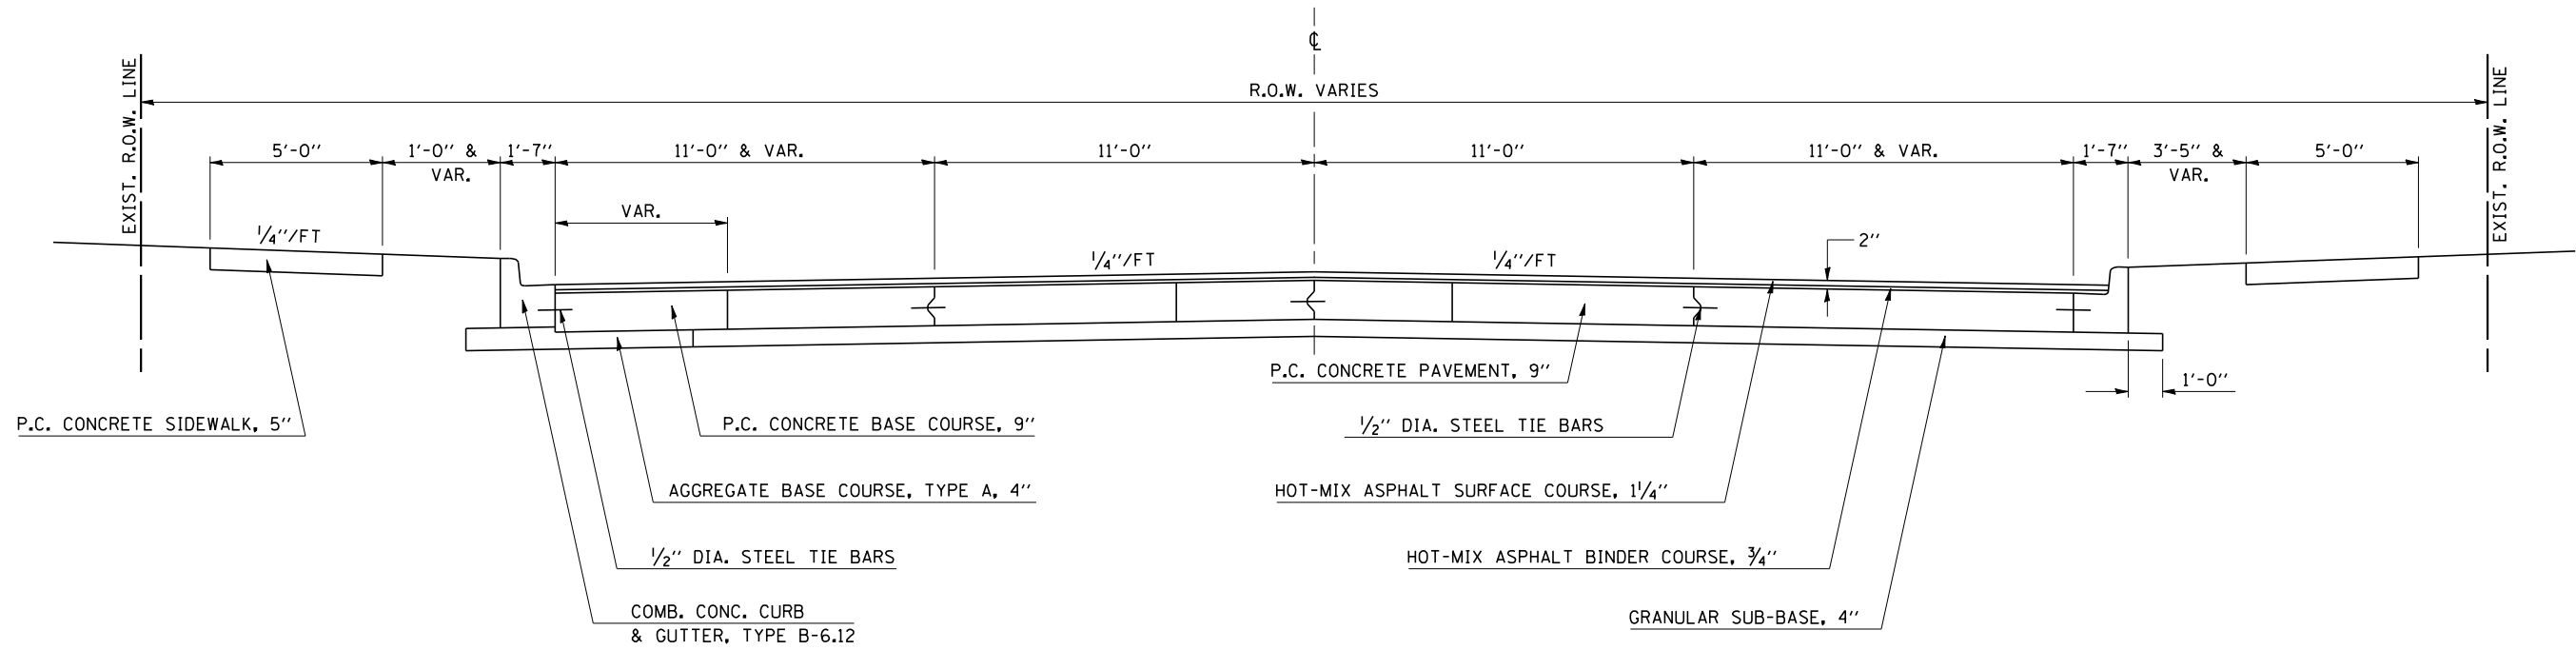

EXISTING TYPICAL CROSS SECTION

STA 100+35.00 TO STA 146+50.00 (GILBERT ST.)
RAILROAD OMISSION: STA 133+59.91 TO STA 133+69.30

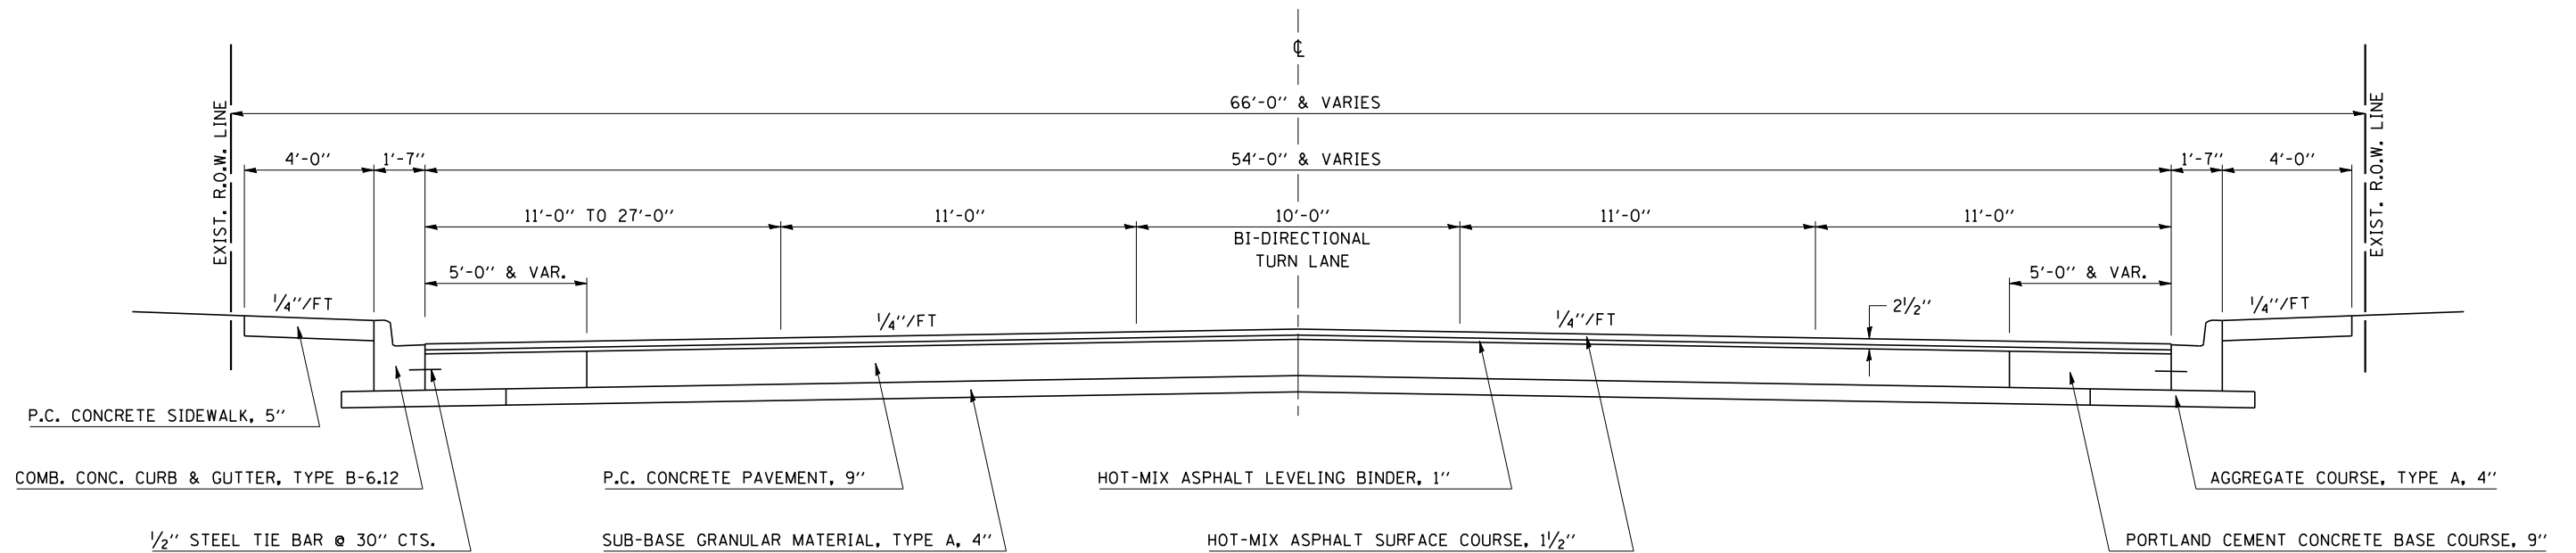

• 16'-0" RIGHT TURN LANE FROM 100+35.00 TO 103+20.00