


F.A.P. RTE.	SECTION	COUNTY	TOTAL SHEETS	SHEET NO.
332	.	VERMILION	62	17

• (47Z-3)RS-1 & (52CS,48Z-1)RS-3
CONTRACT NO. 70185

EXISTING TYPICAL CROSS SECTION

STA 146+50.00 TO STA 150+50.00 (GILBERT ST.)
STA 150+99.40 (BK) GILBERT ST. = STA 26+58.00 (AH) FAIRCHILD ST.

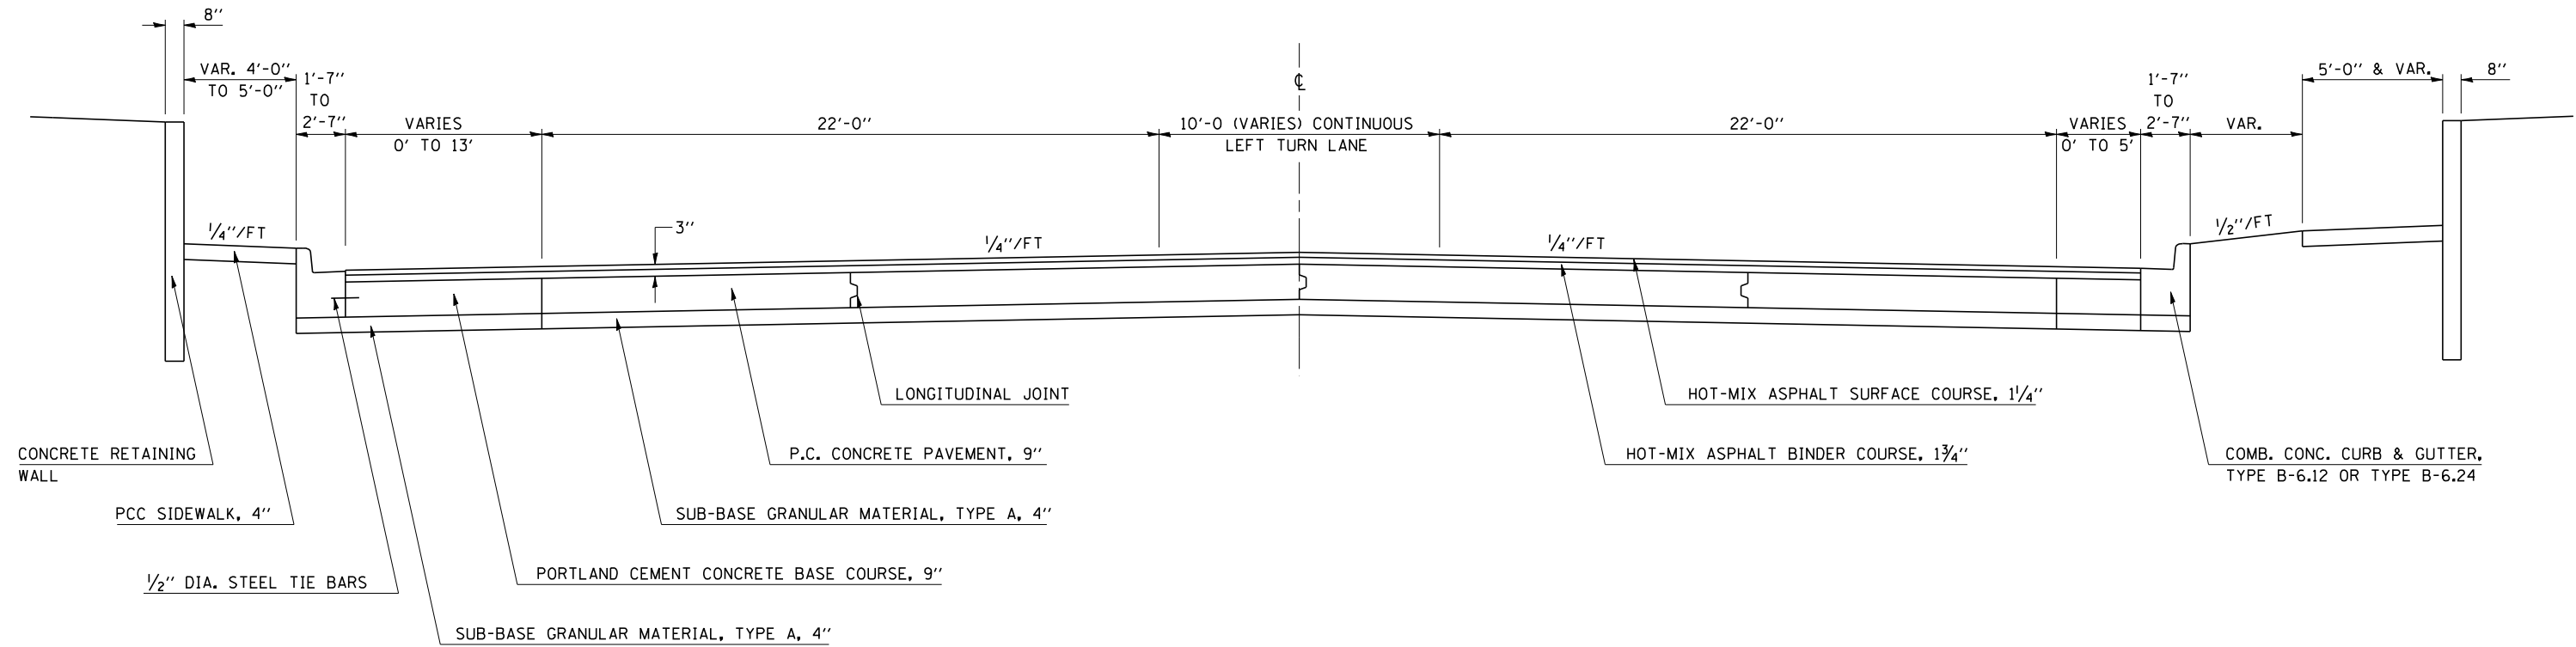

EXISTING TYPICAL CROSS SECTION

STA 26+58.00 TO STA 28+21.30 (FAIRCHILD ST.)

