


F.A.P. RTE.	SECTION	COUNTY	TOTAL SHEETS	SHEET NO.
332		VERMILION	62	19

• (47Z-3)RS-1 & (52CS,48Z-1)RS-3
CONTRACT NO. 70185

EXISTING TYPICAL CROSS SECTION

STA 100+00.00 TO STA 124+63.10 (VERMILION ST.)

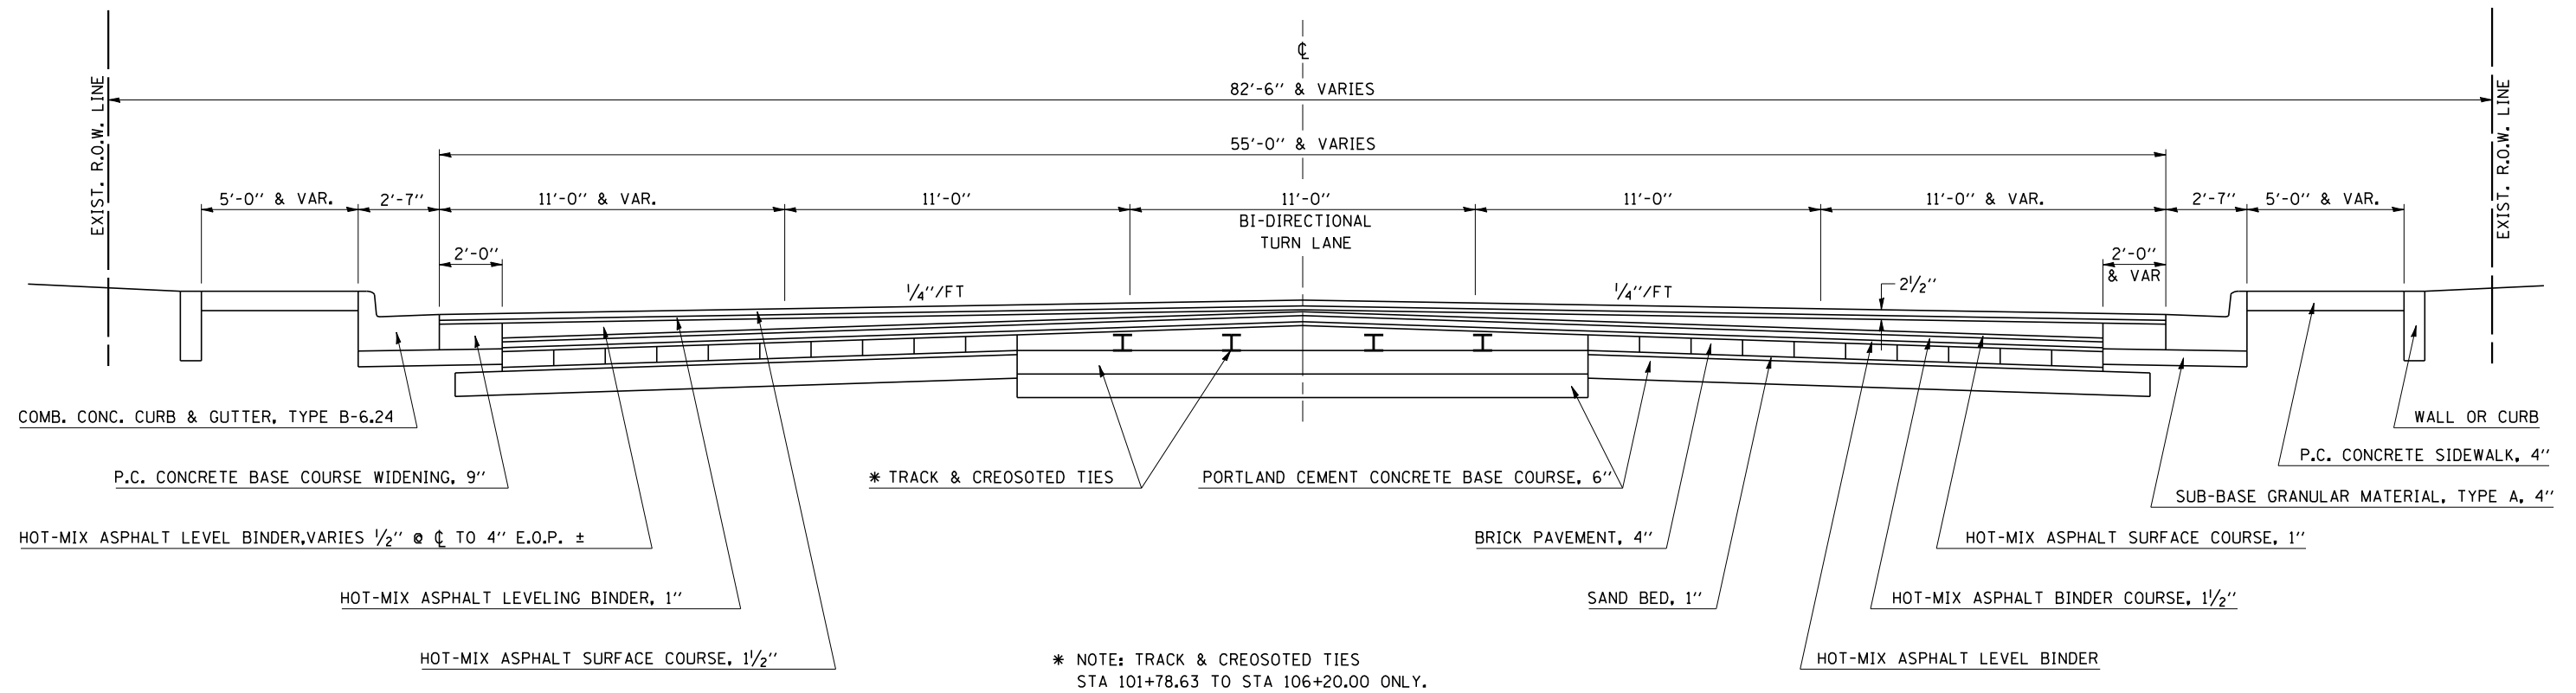

EXISTING TYPICAL CROSS SECTION

STA 124+63.10 TO STA 129+16.10 (VERMILION ST.)

