


T 19 N, R 11 W, SEC. 5, 2ND P.M.

CONTRACT NO. 70185

F.A.P. RTE.	SECTION	COUNTY	TOTAL SHEETS	SHEET NO.
332	*	VERMILION	62	29
STA. 191+50		TO STA. 194+59.80		
FED. ROAD DIST. NO. _		ILLINOIS FED. AID PROJECT		
*(47Z-3)RS-1 & (52CS,48Z-1)RS-3				

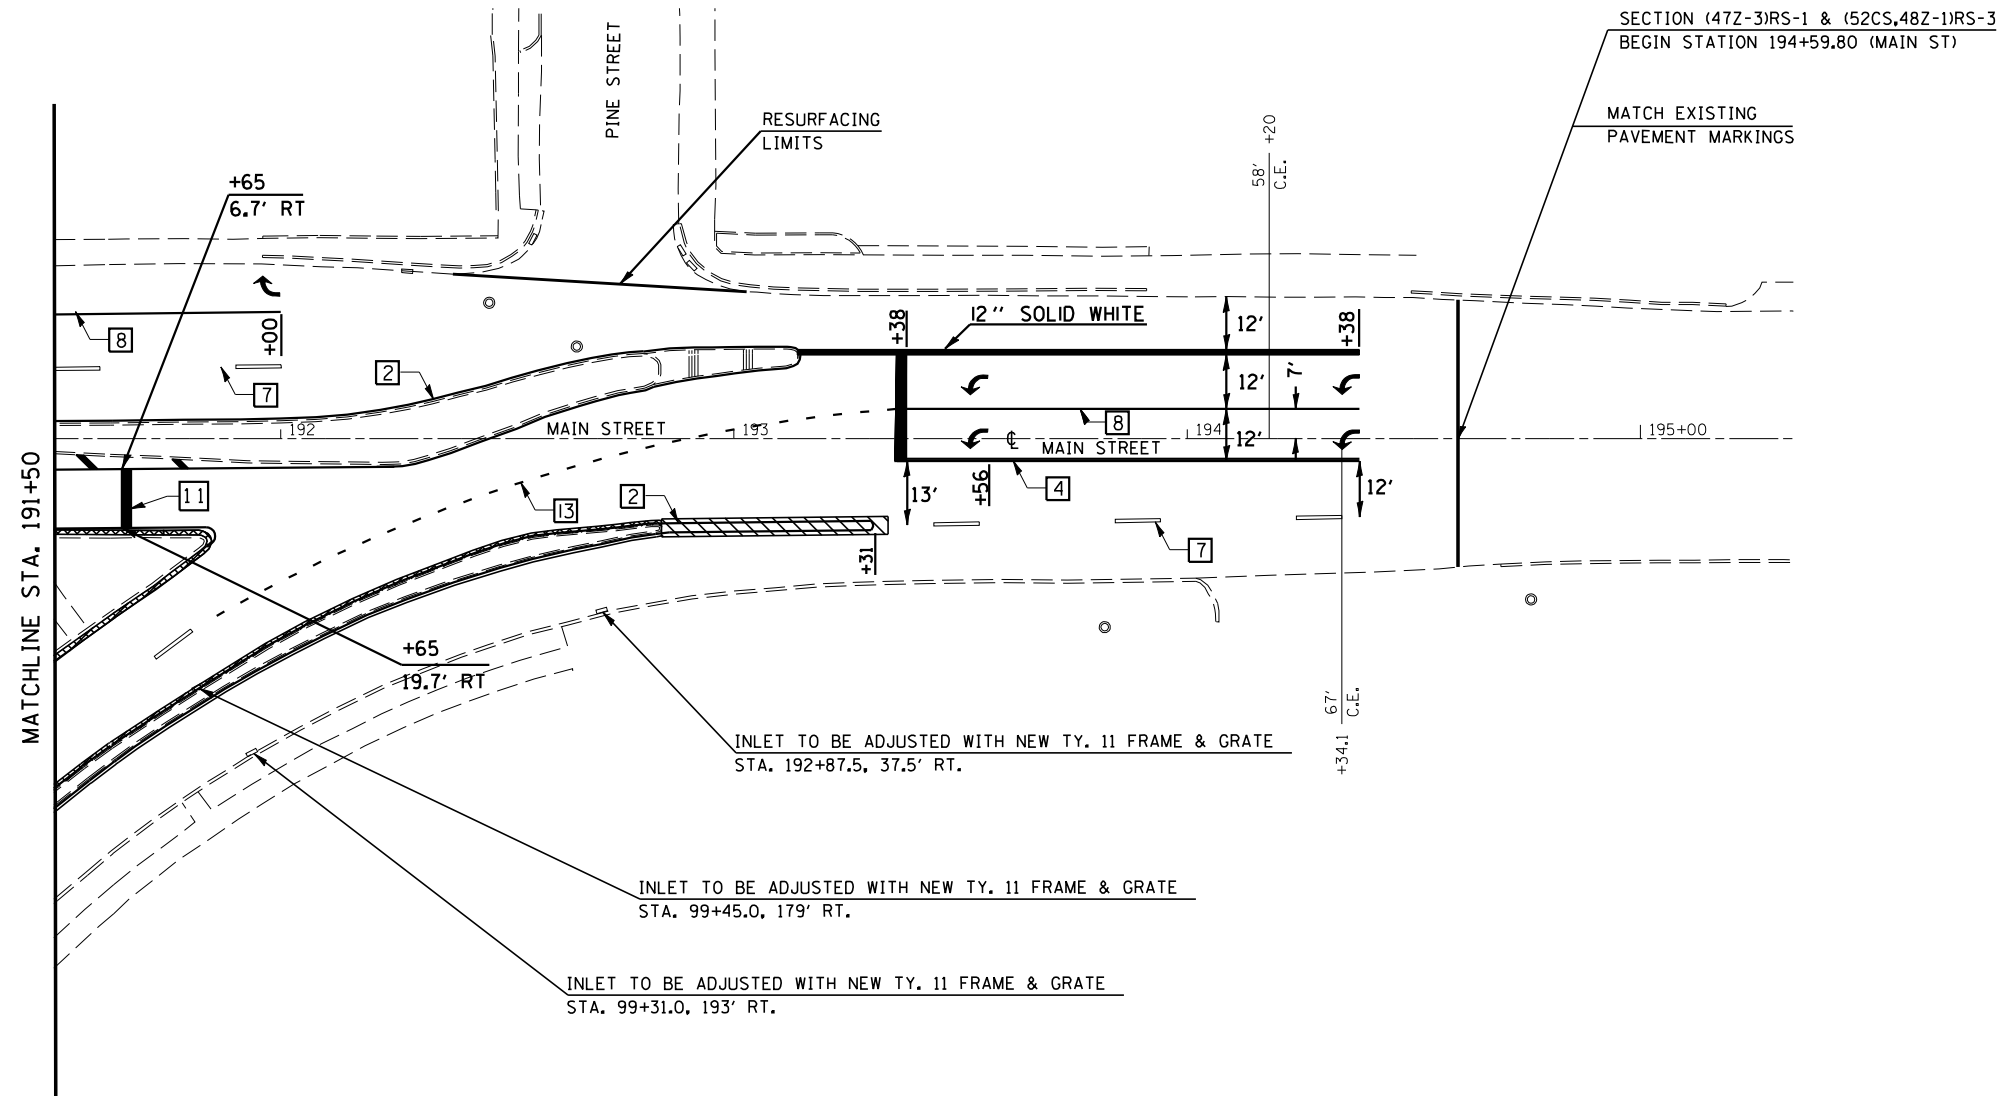

PARTIAL DEPTH PATCHING

REVISIONS	
NAME	DATE

ILLINOIS DEPARTMENT OF TRANSPORTATION

ROADWAY PLANS

SCALE: VERT.
HORIZ.
DATE

DRAWN BY
CHECKED BY

PLOT DATE = 3/27/2007
 FILE NAME = c:\projects\4893881\c81\atp\riping.dgn
 PLOT SCALE = 42,352% / IN.
 USER NAME = carrollt