


T 19 N, R 11 W, SEC. 5, 2ND P.M.

CONTRACT NO. 70185

F.A.P. RTE.	SECTION	COUNTY	TOTAL SHEETS	SHEET NO.
332	.	VERMILION	62	31
STA. 108+00		TO STA. 113+50		
FED. ROAD DIST. NO. ILLINOIS		FED. AID PROJECT		
*47Z-31RS-1 & 152CS,48Z-1RS-3				

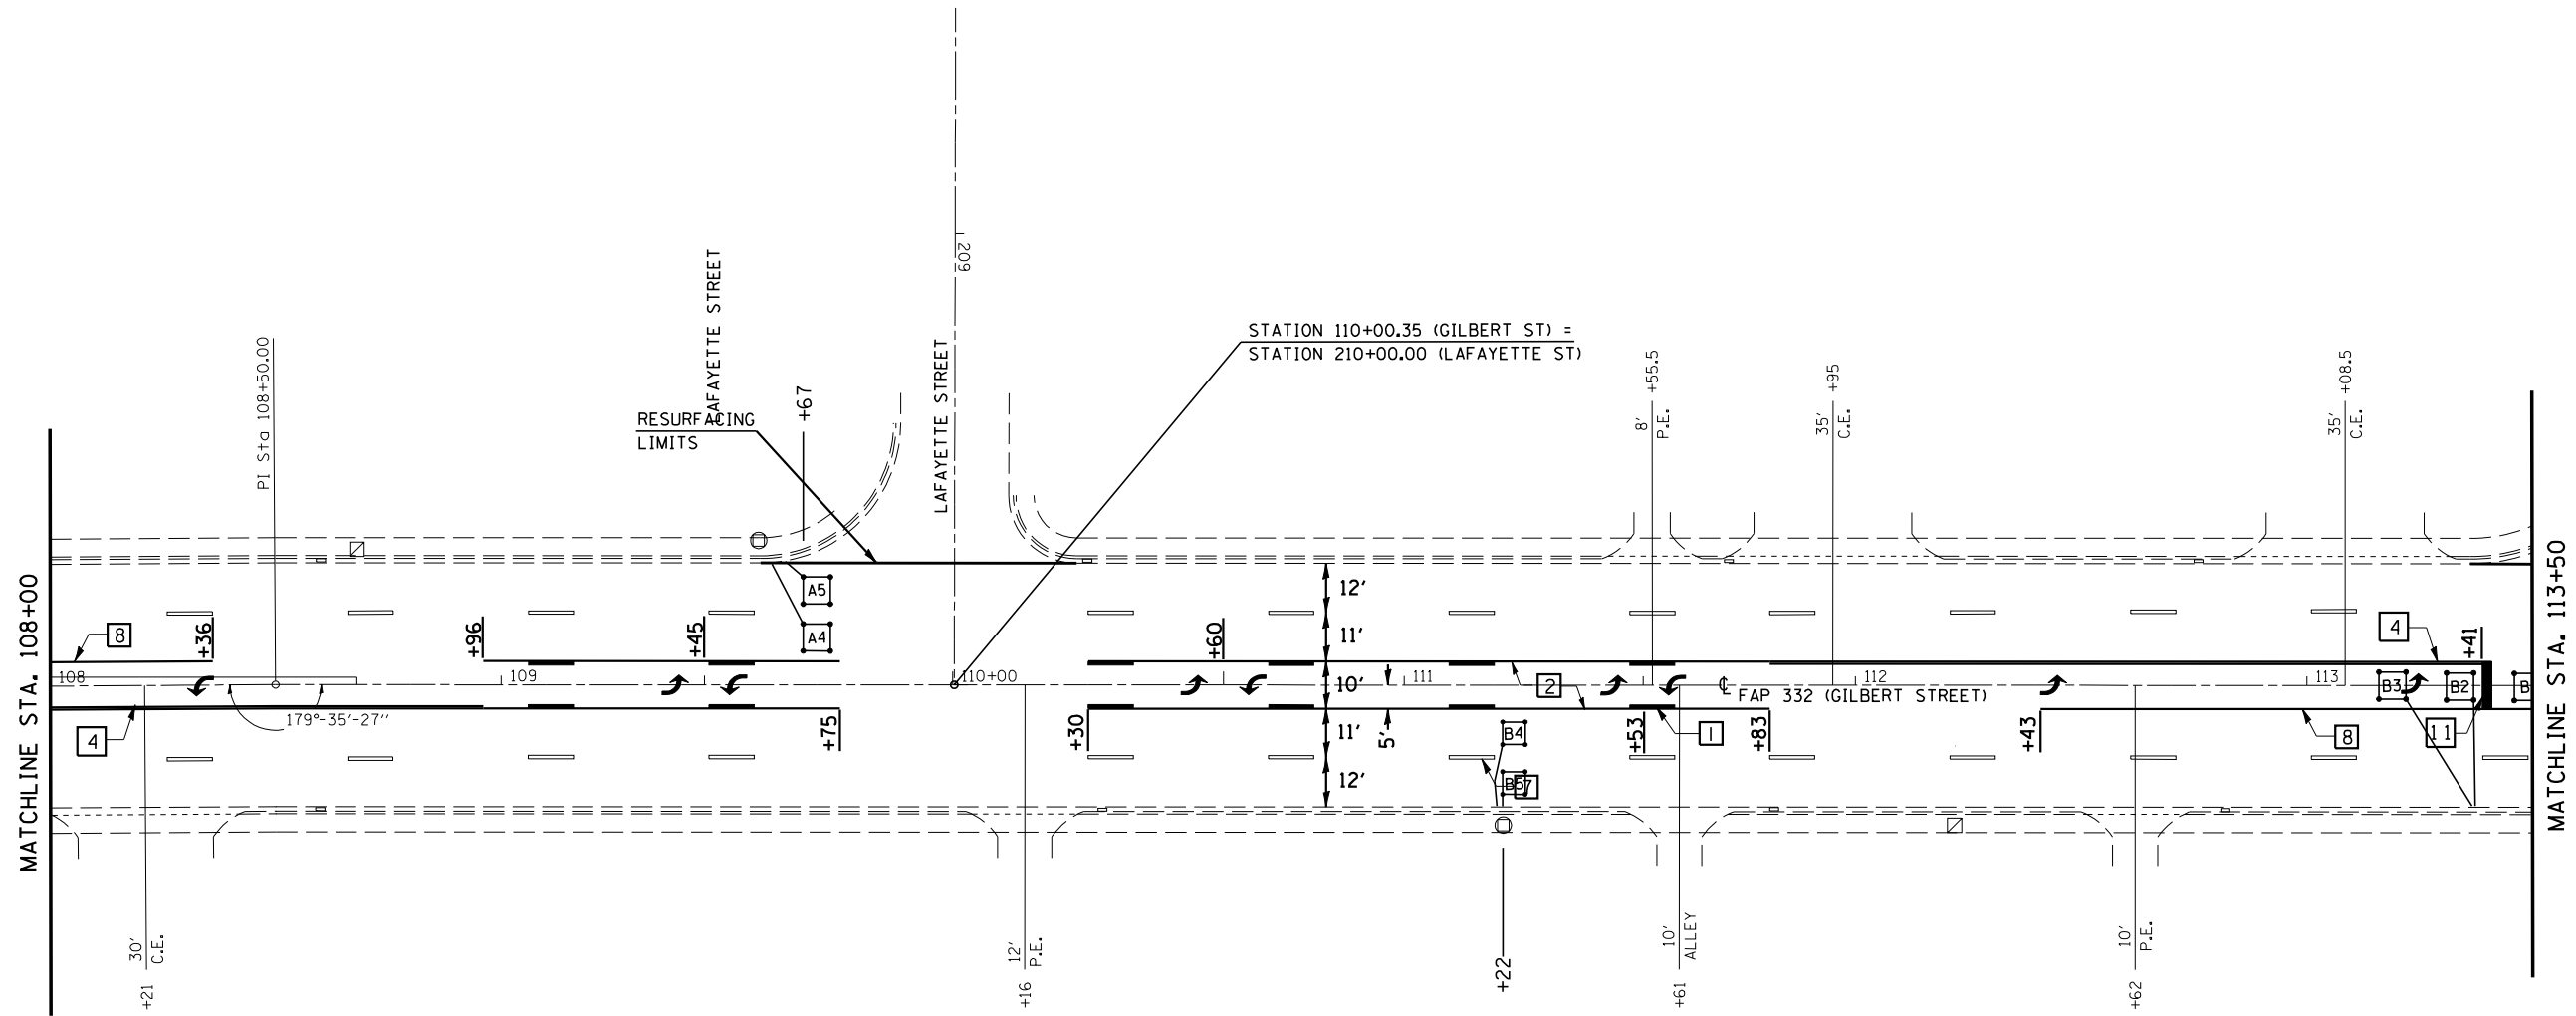

PLOT DATE = 3/27/2007
 FILE NAME = c:\projects\4803801\481\at\riping.dgn
 PLOT SCALE = 42.3524 / IN.
 USER NAME = carrollt

REVISIONS	
NAME	DATE

ILLINOIS DEPARTMENT OF TRANSPORTATION

ROADWAY PLANS

SCALE: VERT. / HORIZ.
 DATE

DRAWN BY
 CHECKED BY