


T 19 N, R 11 W, SEC. 5, 2ND P.M.

CONTRACT NO. 70185

F.A.P. RTE.	SECTION	COUNTY	TOTAL SHEETS	SHEET NO.
332	*	VERMILION	62	34
STA. 124+50		TO STA. 130+50		
FED. ROAD DIST. NO. ILLINOIS		FED. AID PROJECT		
*(47Z-3)RS-1 & (52CS,4BZ-1)RS-3				

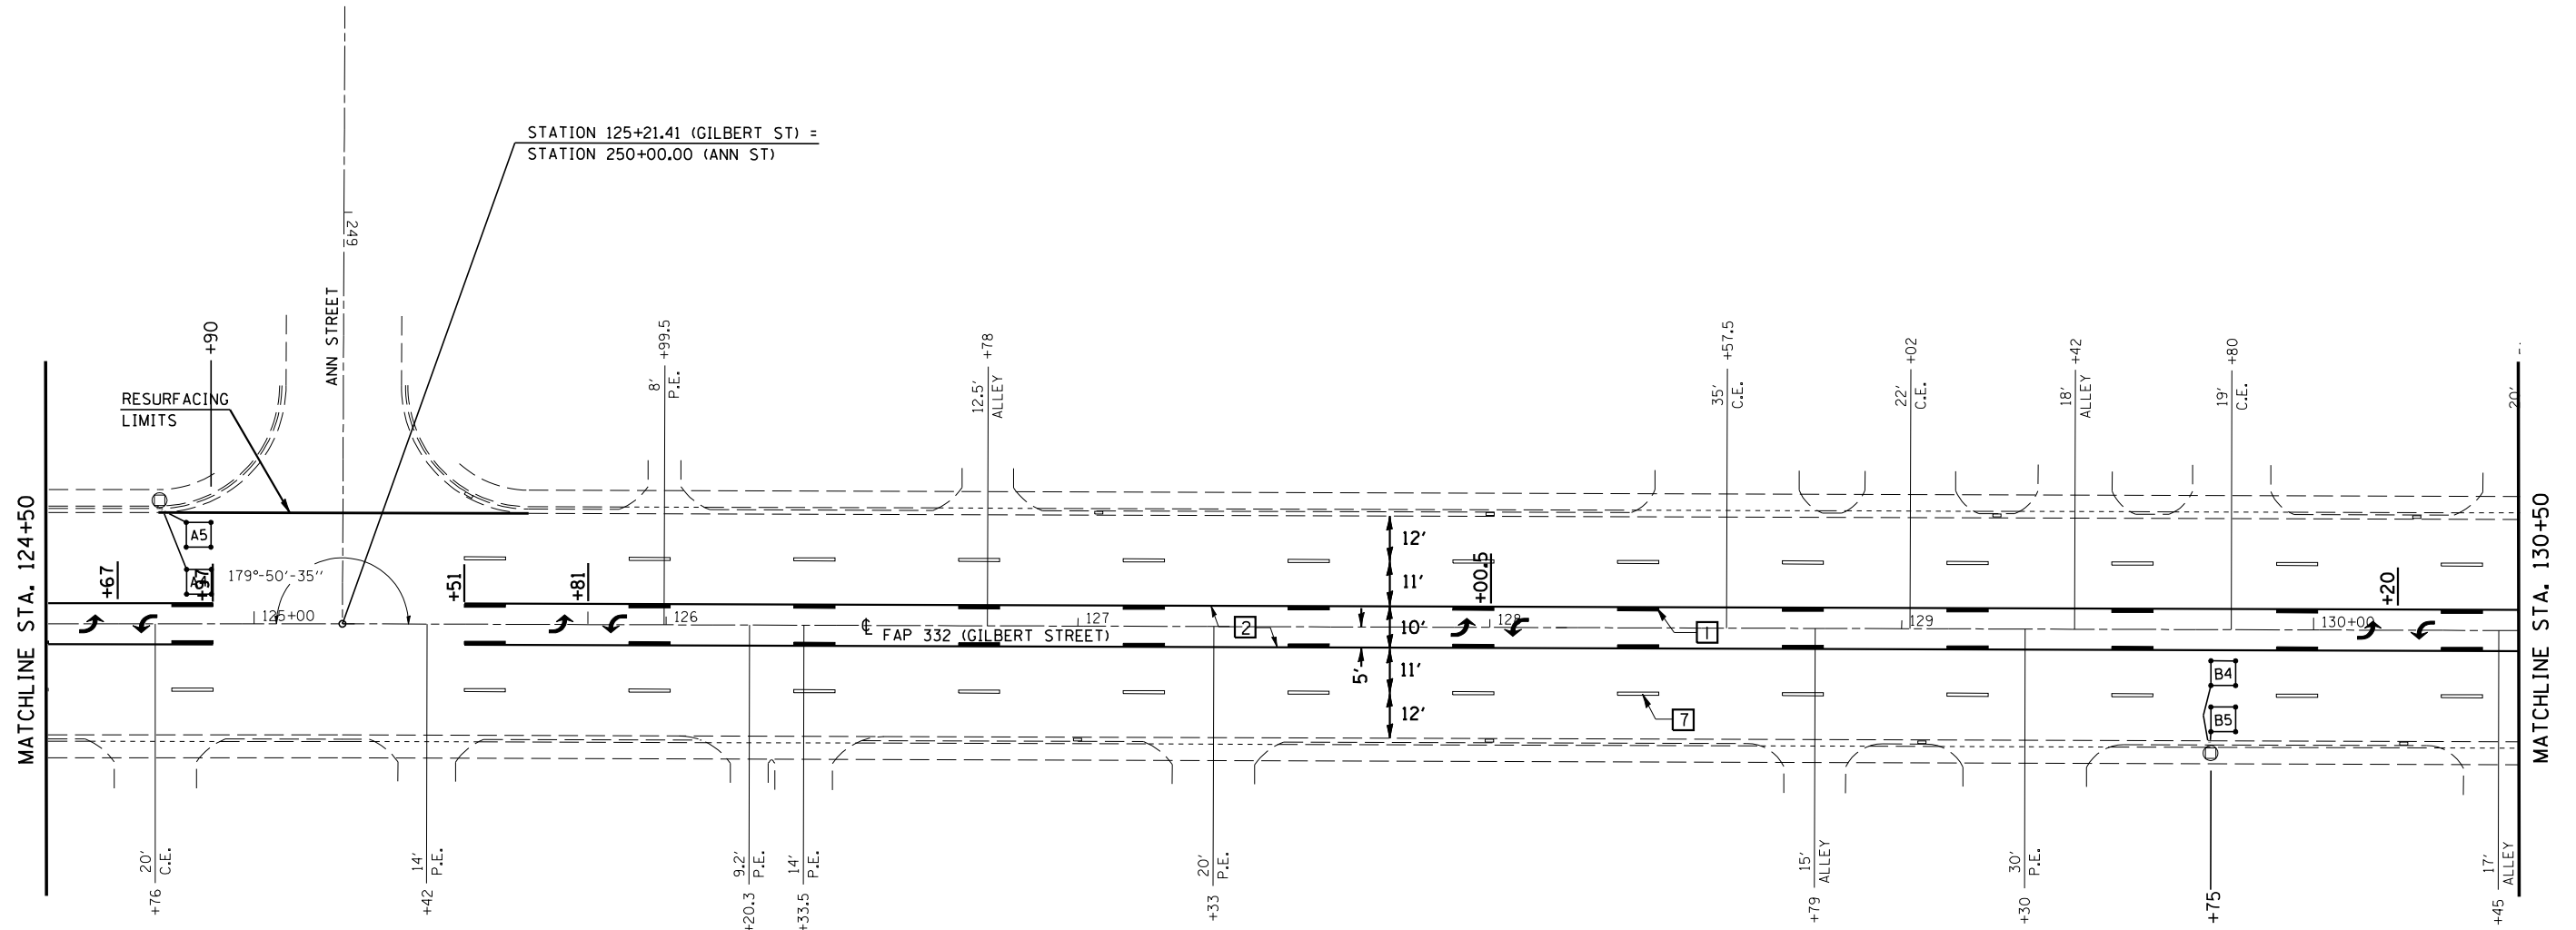

PLOT DATE : 3/27/2007  
 FILE NAME : c:\projects\4893881\4893881.dgn  
 PLOT SCALE : 42,352% / IN.  
 USER NAME : carrollt

REVISIONS	
NAME	DATE

ILLINOIS DEPARTMENT OF TRANSPORTATION

ROADWAY PLANS

SCALE: VERT.    DRAWN BY  
 HORIZ.        CHECKED BY  
 DATE