



T 19 N, R 11 W, SEC. 5, 2ND P.M.

CONTRACT NO. 70185				
F.A.P. RTE.	SECTION	COUNTY	TOTAL SHEETS	SHEET NO.
332	.	VERMILION	62	40
STA. 33+00		TO STA. 47+00		
FED. ROAD DIST. NO. ILLINOIS FED. AID PROJECT				
*(472-3)RS-1 & (52CS,48Z-1)RS-3				

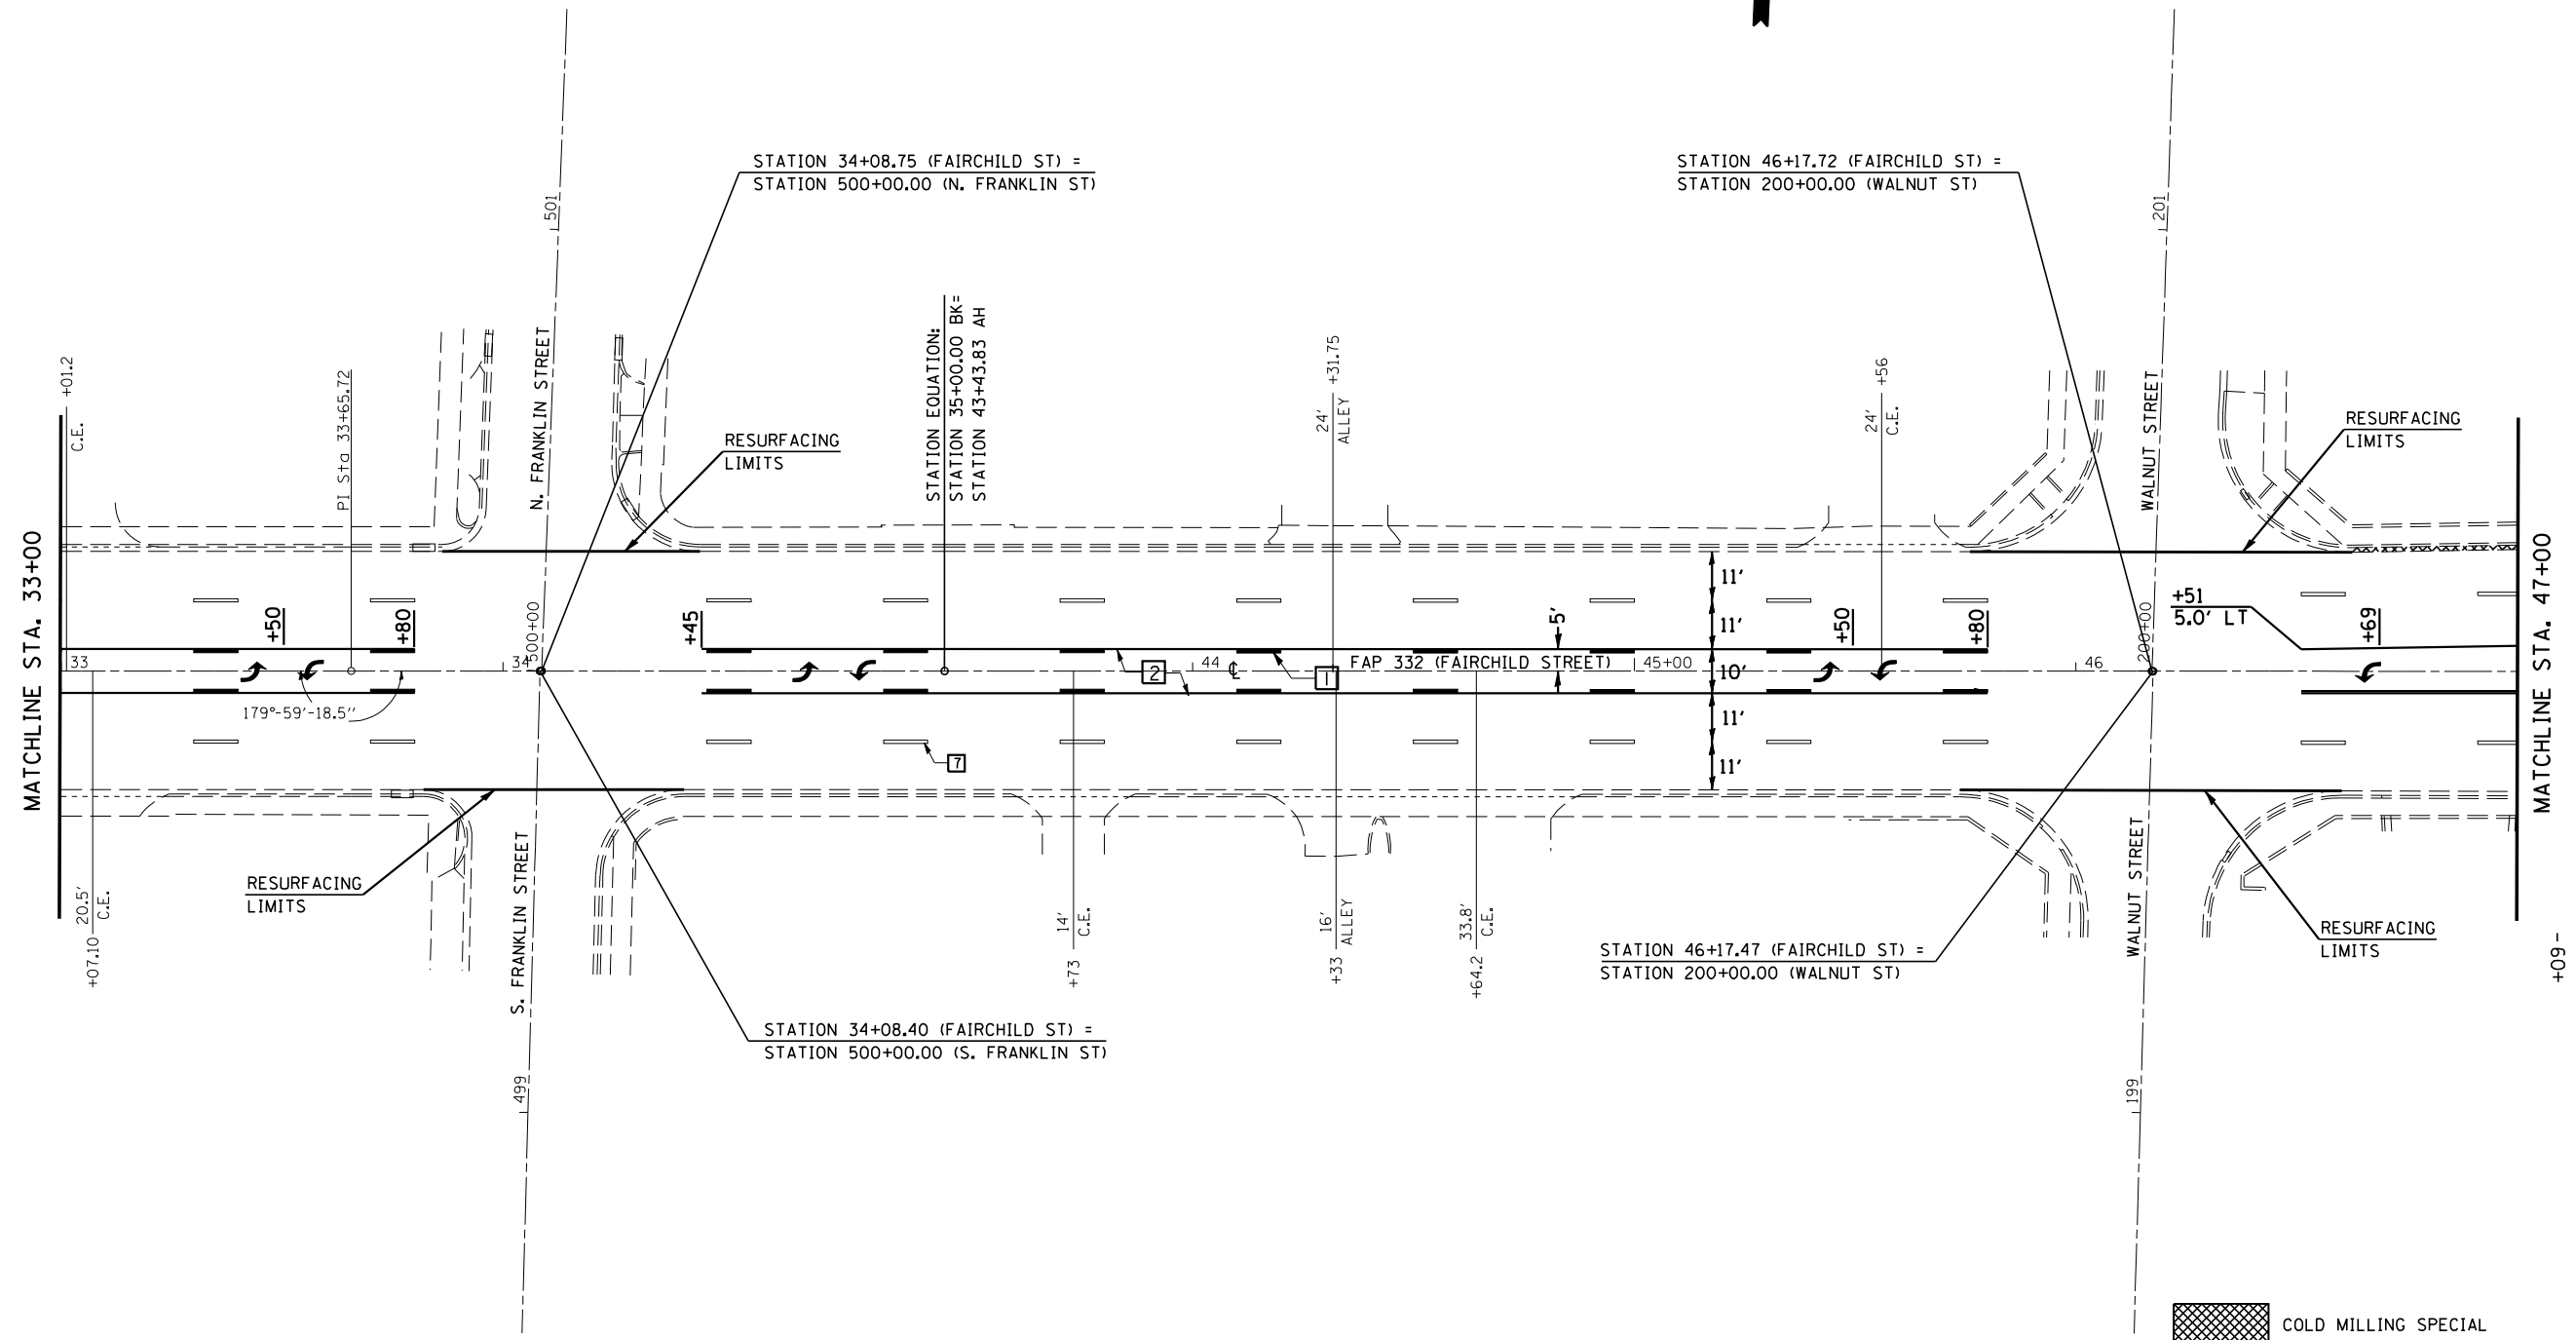

 COLD MILLING SPECIAL

REVISIONS	
NAME	DATE

ILLINOIS DEPARTMENT OF TRANSPORTATION

ROADWAY PLANS

SCALE: VERT. \_\_\_\_\_  
HORIZ. \_\_\_\_\_

DATE \_\_\_\_\_

DRAWN BY \_\_\_\_\_  
CHECKED BY \_\_\_\_\_

PLOT DATE : 3/27/2007  
FILE NAME : c:\projects\48938801\c81\at\riping.dgn  
PLOT SCALE : 42.3524' / IN.  
USER NAME : carrollt