


T 20 N, R 11 W, SEC. 32, 2ND P.M.

CONTRACT NO. 70185

F.A.P. RTE.	SECTION	COUNTY	TOTAL SHEETS	SHEET NO.
332	.	VERMILION	62	54
STA. 171+00		TO STA. 177+00		
FED. ROAD DIST. NO. ILLINOIS		FED. AID PROJECT		
*47Z-3IRS-1 & (52CS,4BZ-1RS-3				

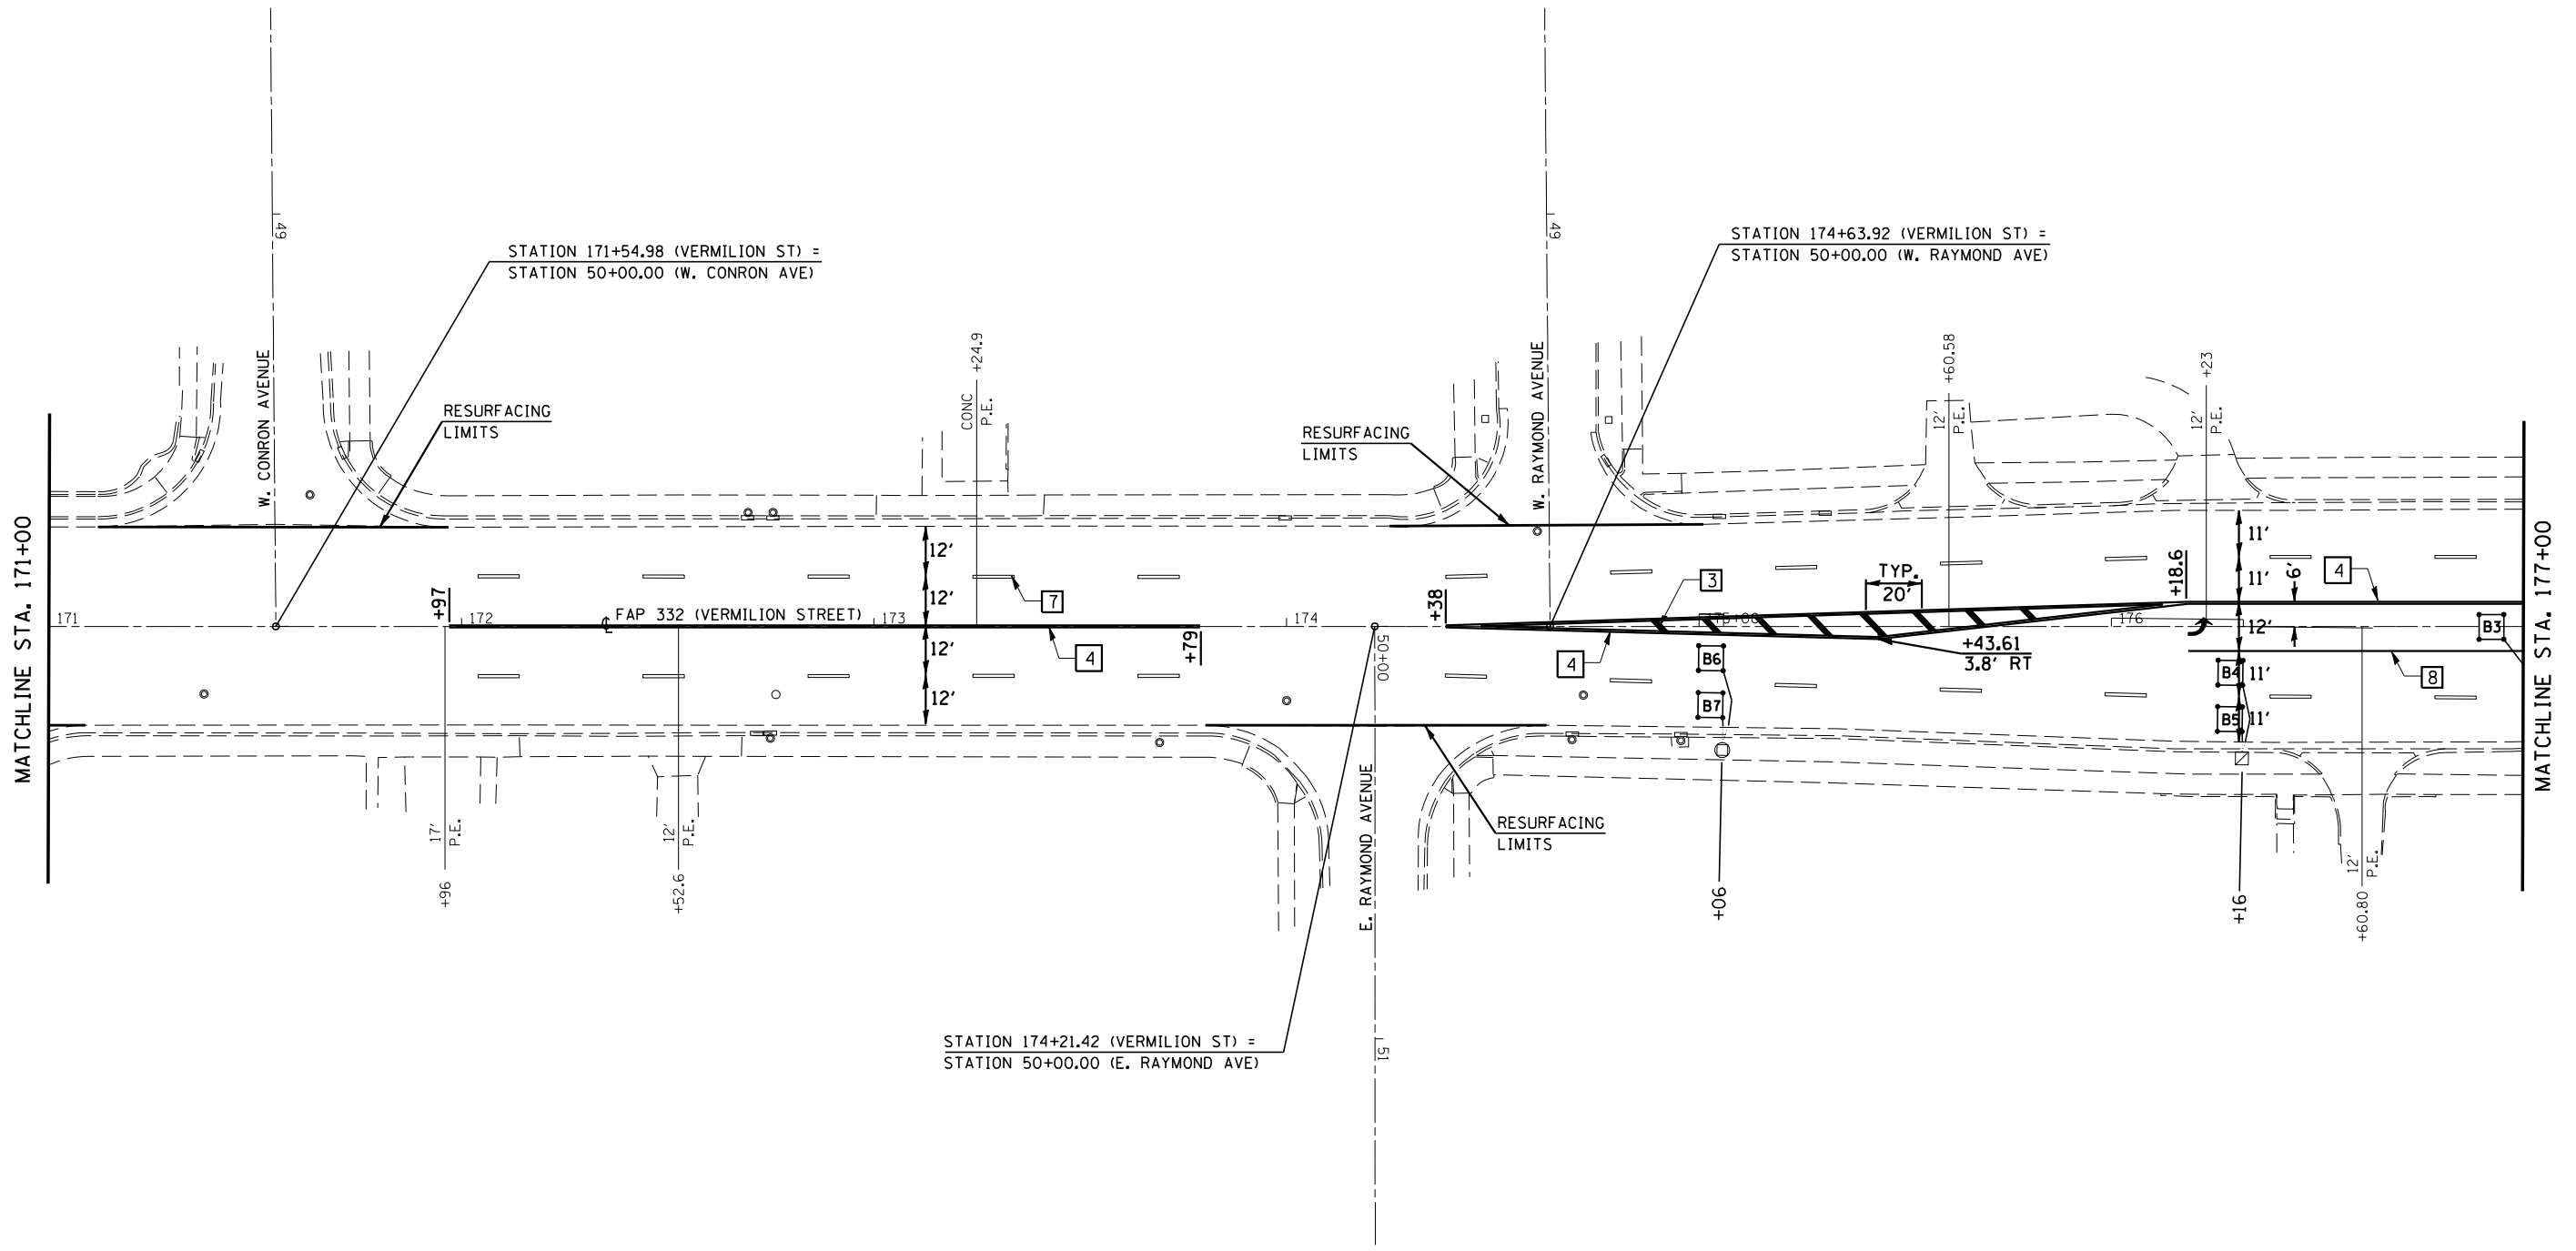

PLOT DATE : 3/27/2007
 FILE NAME : c:\projects\48938801\48938801.dgn
 PLOT SCALE : 42,352% / IN.
 USER NAME : carrollrt

REVISIONS	
NAME	DATE

ILLINOIS DEPARTMENT OF TRANSPORTATION

ROADWAY PLANS

SCALE: VERT. / HORIZ.
 DATE

DRAWN BY / CHECKED BY