

F.A.P. RTE.	SECTION	COUNTY	TOTAL SHEETS	SHEET NO.
820	*	DOUGLAS	57	7

* (37,37-1,2&3)RS-1

EXISTING TYPICAL CROSS SECTION ②


IL 130

STATION	TO	STATION
1+00.97		107+60.00 *
* 108+80.00		210+85.93 BK **
** AH 501+01.77		512+82.99 *
* 514+50.14		529+16.79 BK **
** AH 529+15.31		602+93.25 *
* 605+26.95		691+00.00

* BRIDGE OMISSION
** STATION EQUATION

NOTE:
THE FOLLOWING AREAS HAVE BEEN RESURFACED WITH AN ADDITIONAL 1 1/2" BITUMINOUS CONCRETE

STA 115+39 TO STA 133+00
STA 161+30 TO STA 526+60

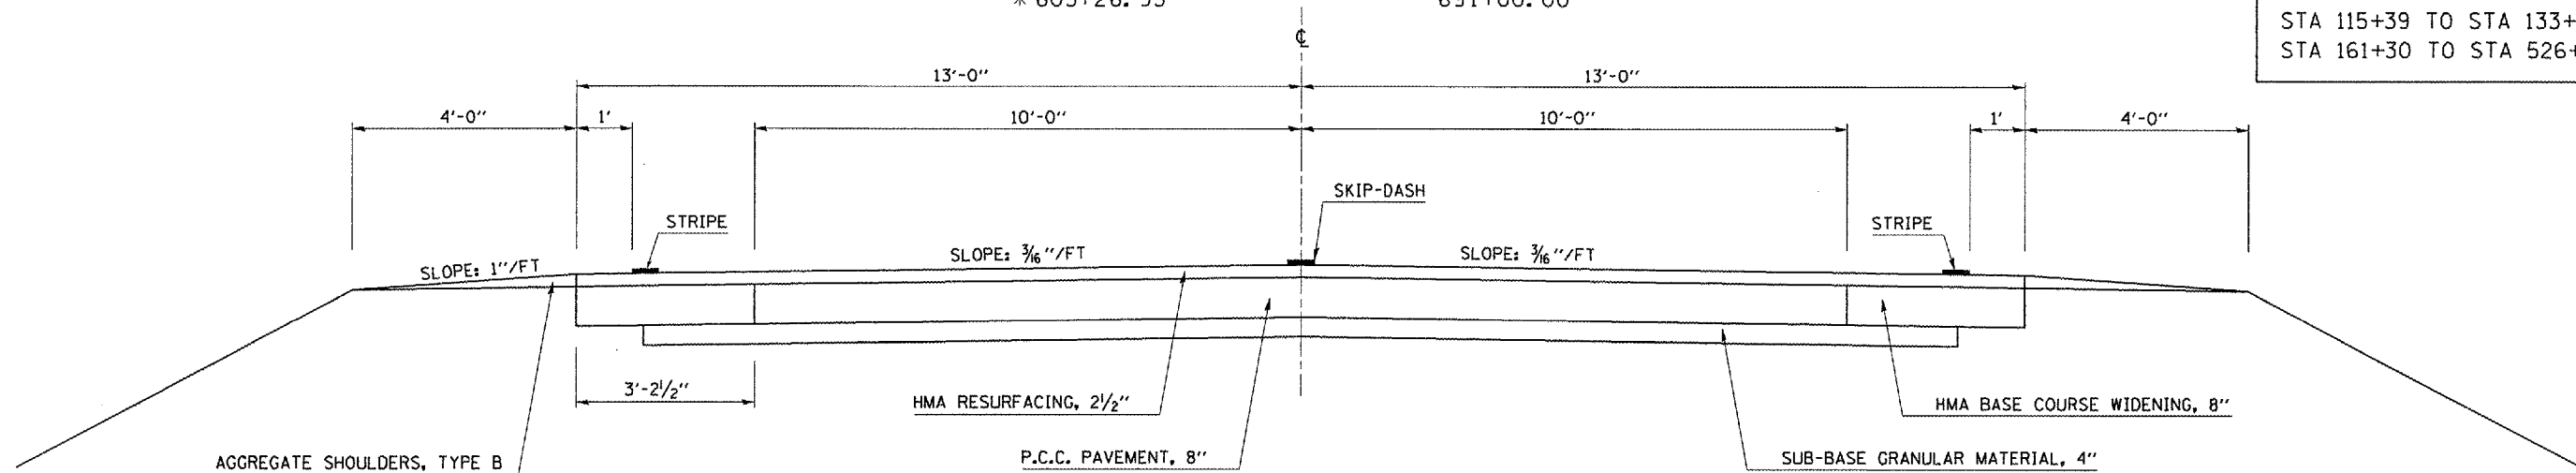


PROPOSED TYPICAL CROSS SECTION ②

IL 130

STATION	TO	STATION
1+00.97		107+60.00 *
* 108+80.00		210+85.93 BK **
** AH 501+01.77		512+82.99 *
* 514+50.14		529+16.79 BK **
** AH 529+15.31		602+93.25 *
* 605+26.95		691+00.00

* BRIDGE OMISSION
** STATION EQUATION

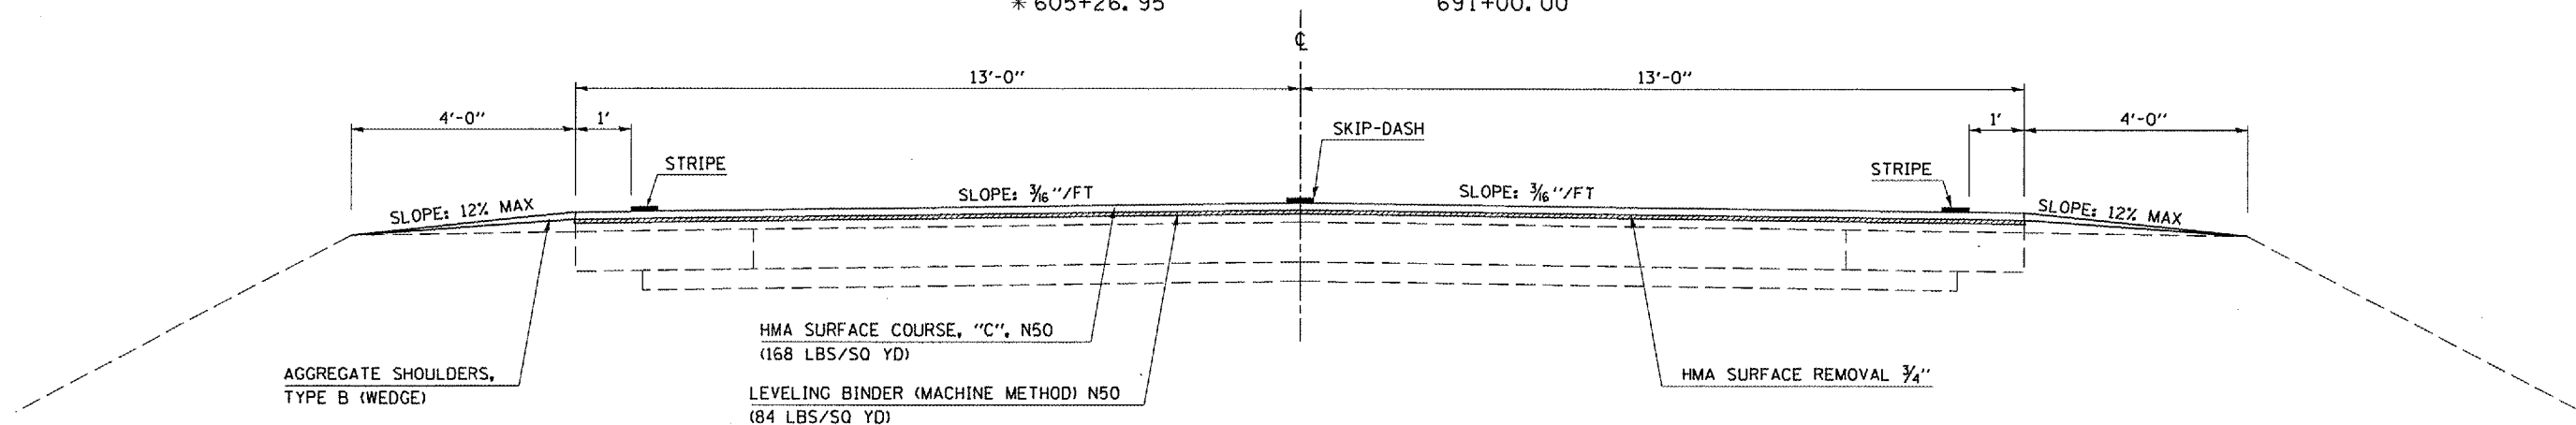

PLOT DATE = 3/26/2007
FILE NAME = c:\projects\d507002 (v8)\typicals.dgn
PLOT SCALE = 1/8" = 1' / IN.
USER NAME = phillipsjr