

| CONTRACT NO. 70276 | | | | |
|---------------------|---------|----------------|--------------|-----------|
| F.A.P. RTE. | SECTION | COUNTY | TOTAL SHEETS | SHEET NO. |
| 820 | * | DOUGLAS | 57 | 26 |
| STA. 106+00 | | TO STA. 121+00 | | |
| * (37,37-1,2&3)RS-1 | | | | |


SEC 22, T14N, R9E, 3rd PM

SEC 15, T14N, R9E, 3rd PM



PROJECT BEGINS
STATION 109+00.00


SE COR. SEC. 15, T14N, R9E, 3rd PM
AL. CAP IN VAULT. STA 109+88.00, 0.0' LT

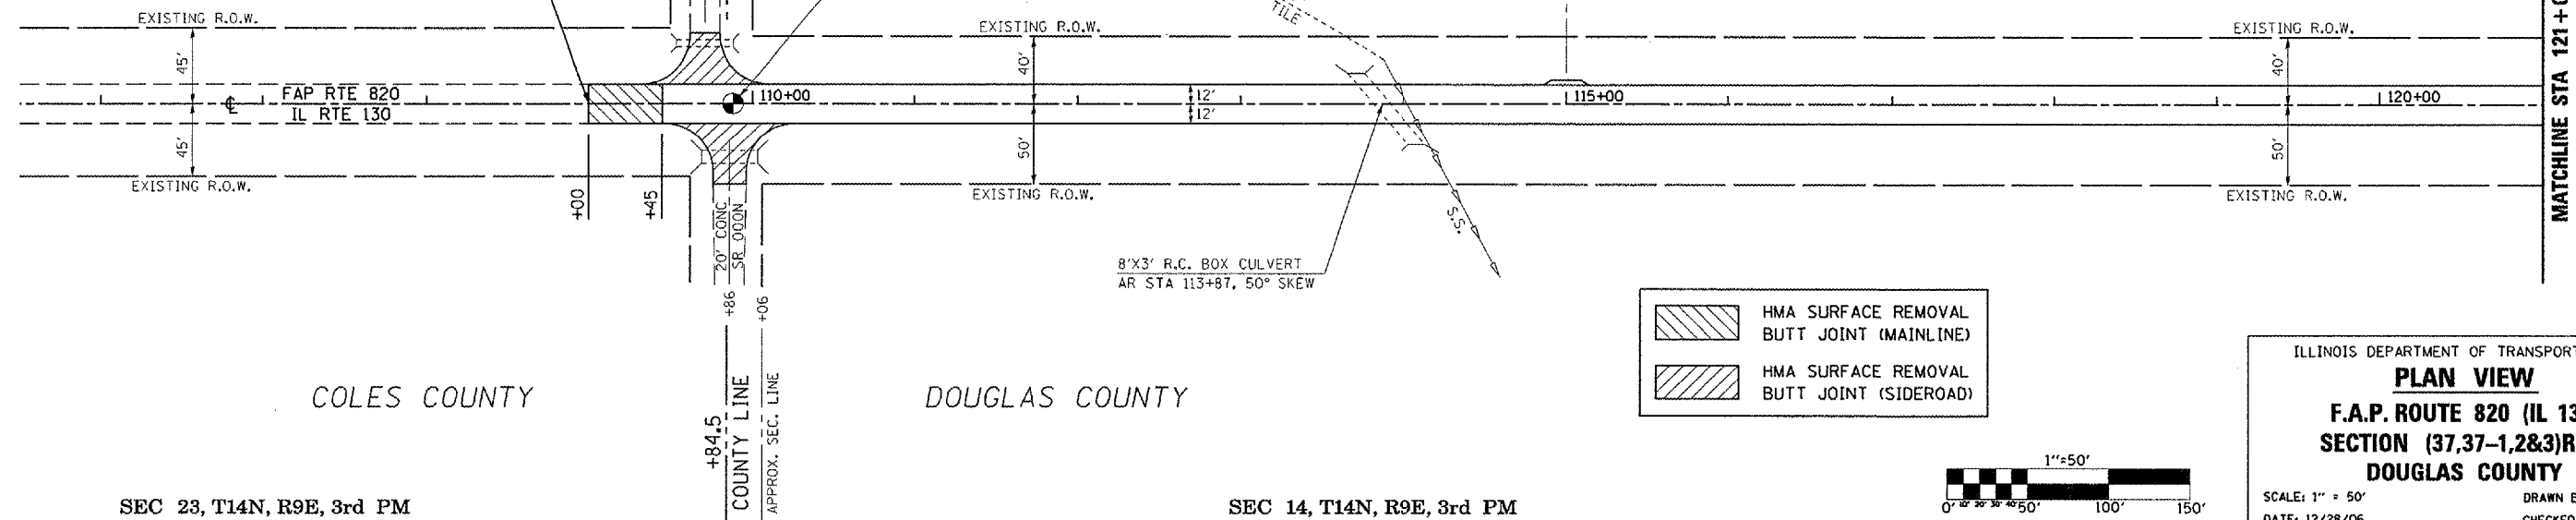

COLES COUNTY

DOUGLAS COUNTY

- HMA SURFACE REMOVAL BUTT JOINT (MAINLINE)
- HMA SURFACE REMOVAL BUTT JOINT (SIDEROAD)

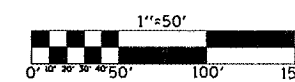

ILLINOIS DEPARTMENT OF TRANSPORTATION
PLAN VIEW
F.A.P. ROUTE 820 (IL 130)
SECTION (37,37-1,2&3)RS-1
DOUGLAS COUNTY
 SCALE: 1" = 50'
 DATE: 12/28/06
 DRAWN BY: JRP
 CHECKED BY:

STA 106+00 TO STA 121+00

PLOT DATE = 3/26/2007
 FILE NAME = c:\projects\4307082\4307082-reference.dgn
 PLOT SCALE = 1/8" = 50'
 USER NAME = philipar

SEC 23, T14N, R9E, 3rd PM

SEC 14, T14N, R9E, 3rd PM