

F.A.P. RTE.	SECTION	COUNTY	TOTAL SHEETS	SHEET NO.
820	*	DOUGLAS	57	29


STA. 181+00 TO STA. 211+00

* (37,37-1,2&3)RS-1




EXIST. CURVE DATA
 PI STA. = 186+80.00
 $\Delta = 0^\circ 50' 20''$ (LT)
 $D = 0^\circ 02' 31.01''$
 $R = 136,601.352'$
 $T = 1,000.00'$
 $L = 1,999.6541$
 $E = 3.6606'$
 S.E. = NONE
 P.C. STA. = 176+80.00
 P.T. STA. = 196+79.65

SEC 10, T14N, R9E, 3rd PM

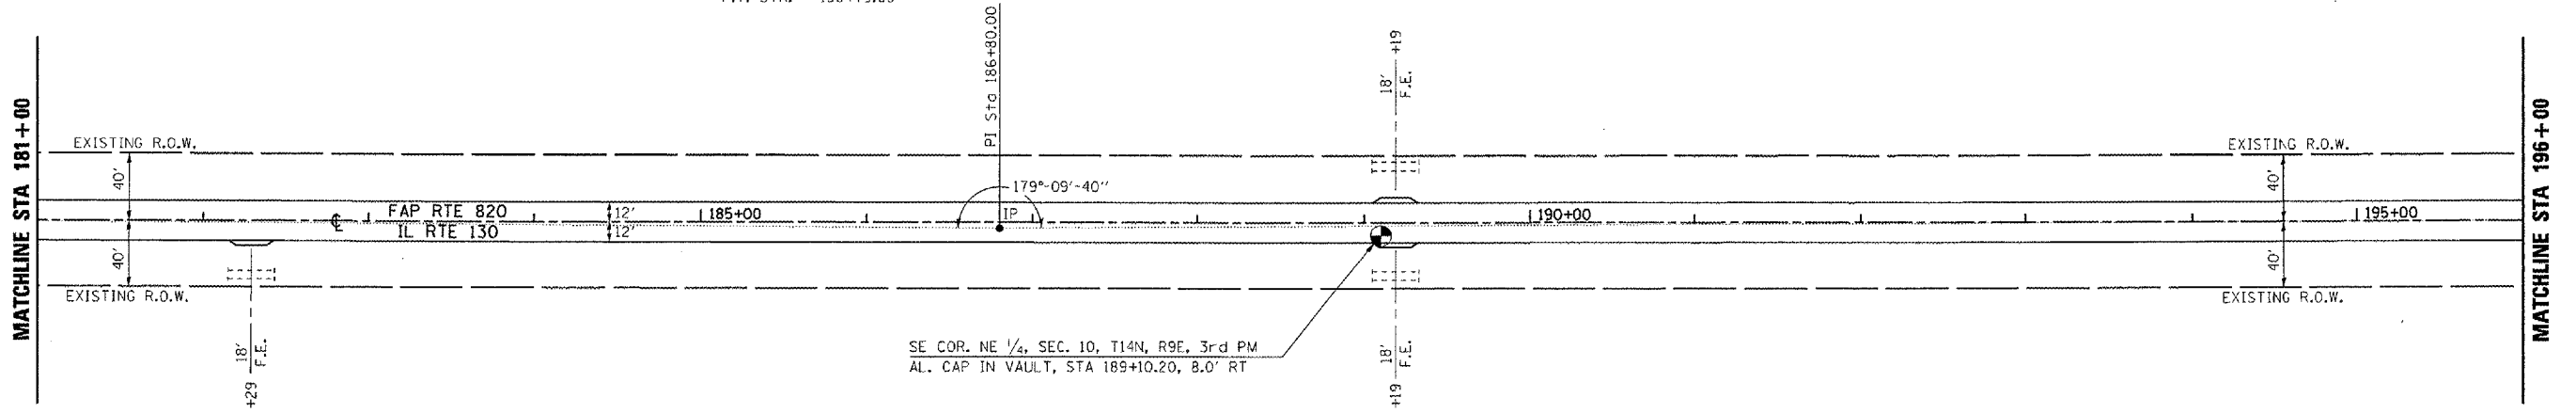


SEC 11, T14N, R9E, 3rd PM

SEC 10, T14N, R9E, 3rd PM

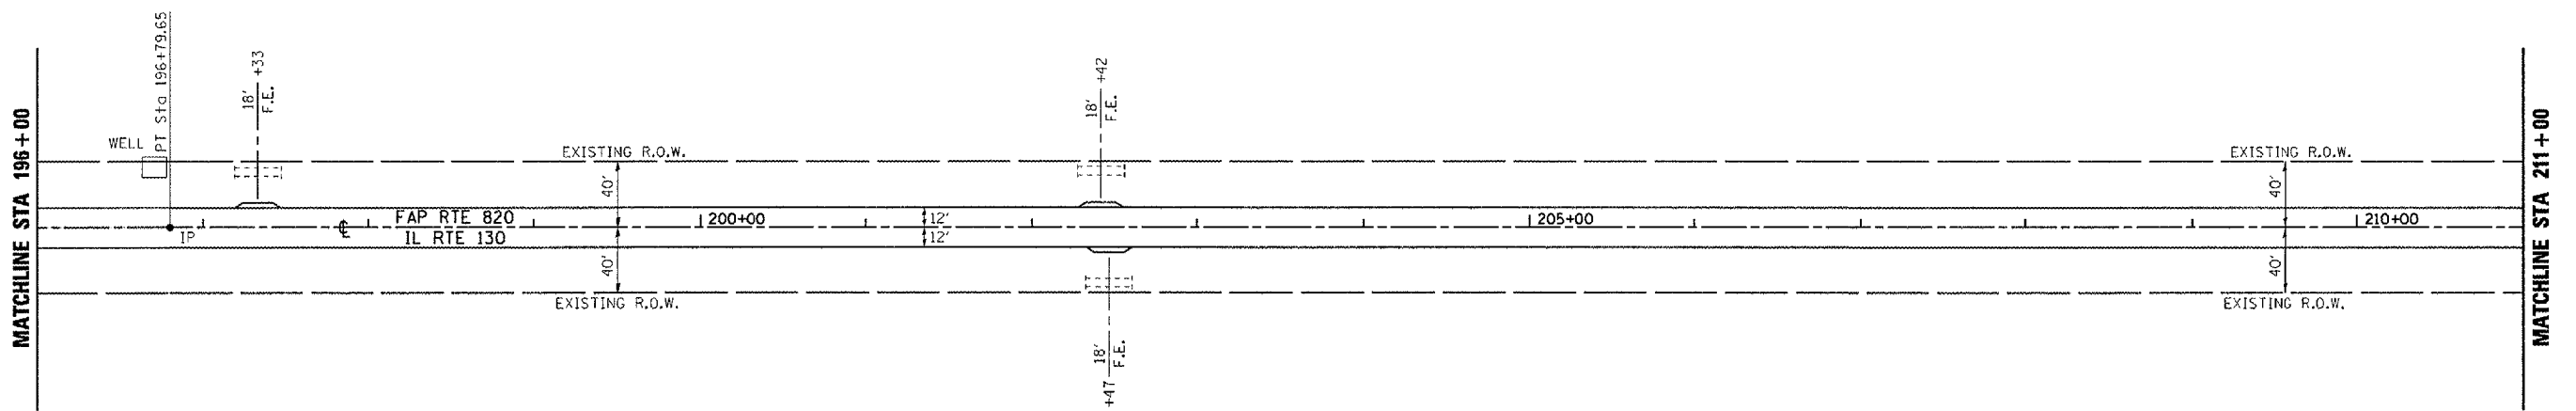

SEC 11, T14N, R9E, 3rd PM

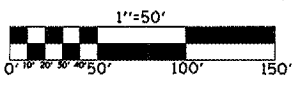

ILLINOIS DEPARTMENT OF TRANSPORTATION
PLAN VIEW
F.A.P. ROUTE 820 (IL 130)
SECTION (37,37-1,2&3)RS-1
DOUGLAS COUNTY
 SCALE: 1" = 50'
 DATE: 12/28/06
 DRAWN BY: JRP
 CHECKED BY:

STA 181+00 TO STA 211+00

PLOT DATE : 3/26/2007
 FILE NAME : c:\projects\6697802\6697802-reference.dgn
 PLOT SCALE : 1/8"=1'-0" / IN.
 USER NAME : phillipsjr