


SEC 3, T15N, R9E, 3rd PM

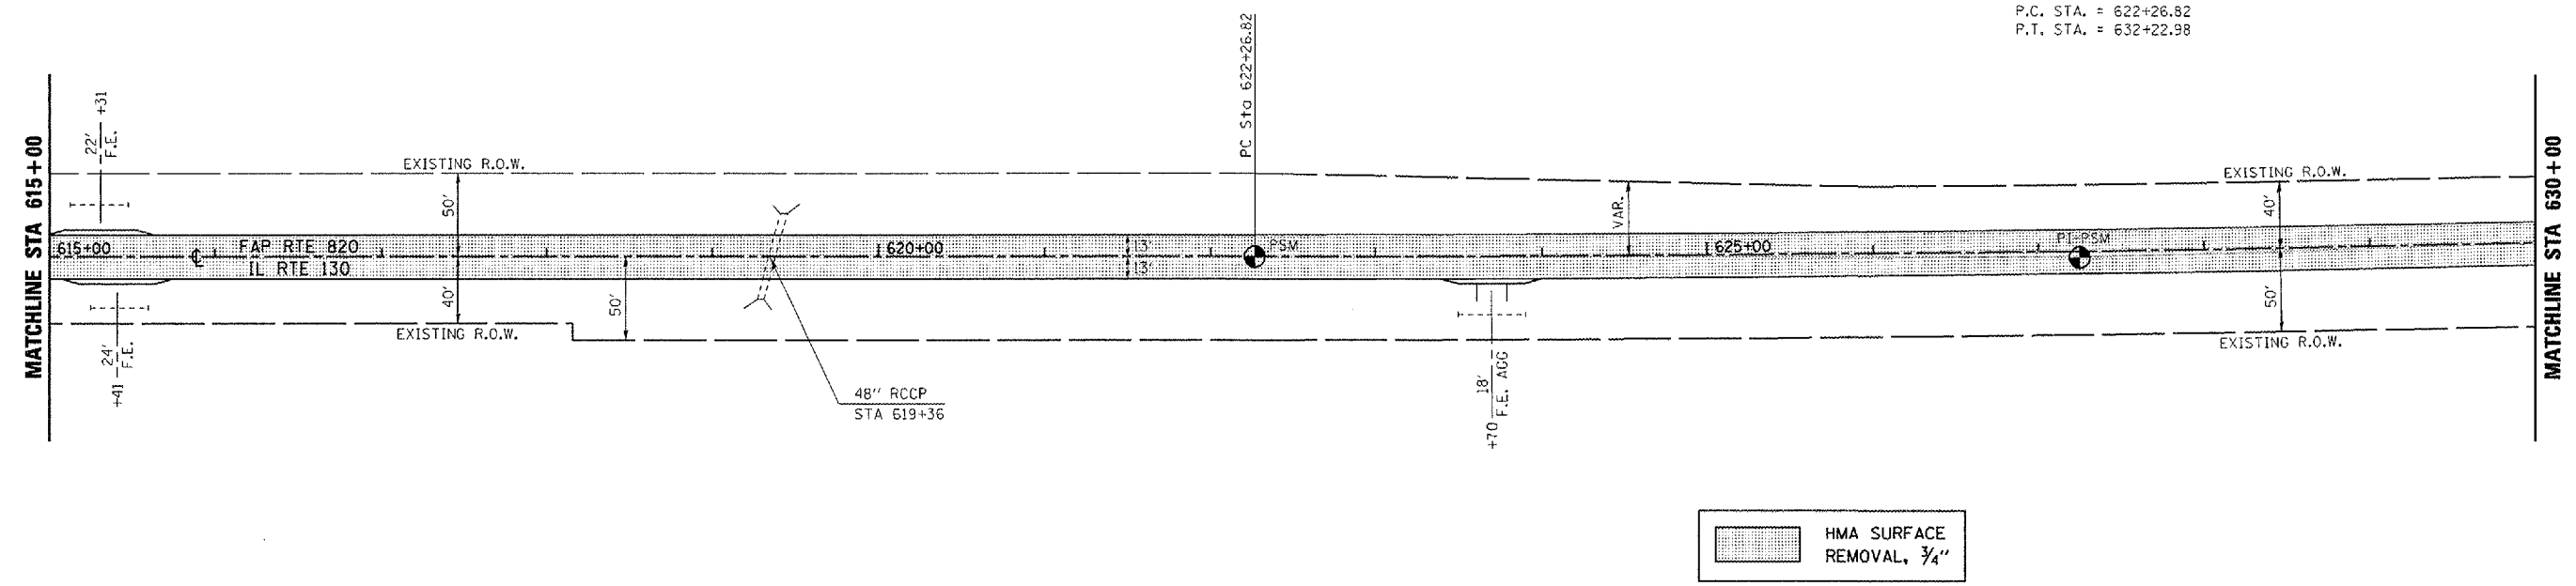


EXIST. CURVE DATA  
 PI STA. = 627+24.93  
 $\Delta$  = 1° 39' 17" (LT)  
 D = 0° 09' 58"  
 R = 34,492.44'  
 T = 498.11'  
 L = 996.16'  
 E = 3.60'  
 S.E. = NONE  
 P.C. STA. = 622+26.82  
 P.T. STA. = 632+22.98

F.A.P. RTE.	SECTION	COUNTY	TOTAL SHEETS	SHEET NO.
820	*	DOUGLAS	57	41
STA. 615+00 TO STA. 645+00			* (37,37-1,2&3)RS-1	




SEC 2, T15N, R9E, 3rd PM

SEC 3, T15N, R9E, 3rd PM

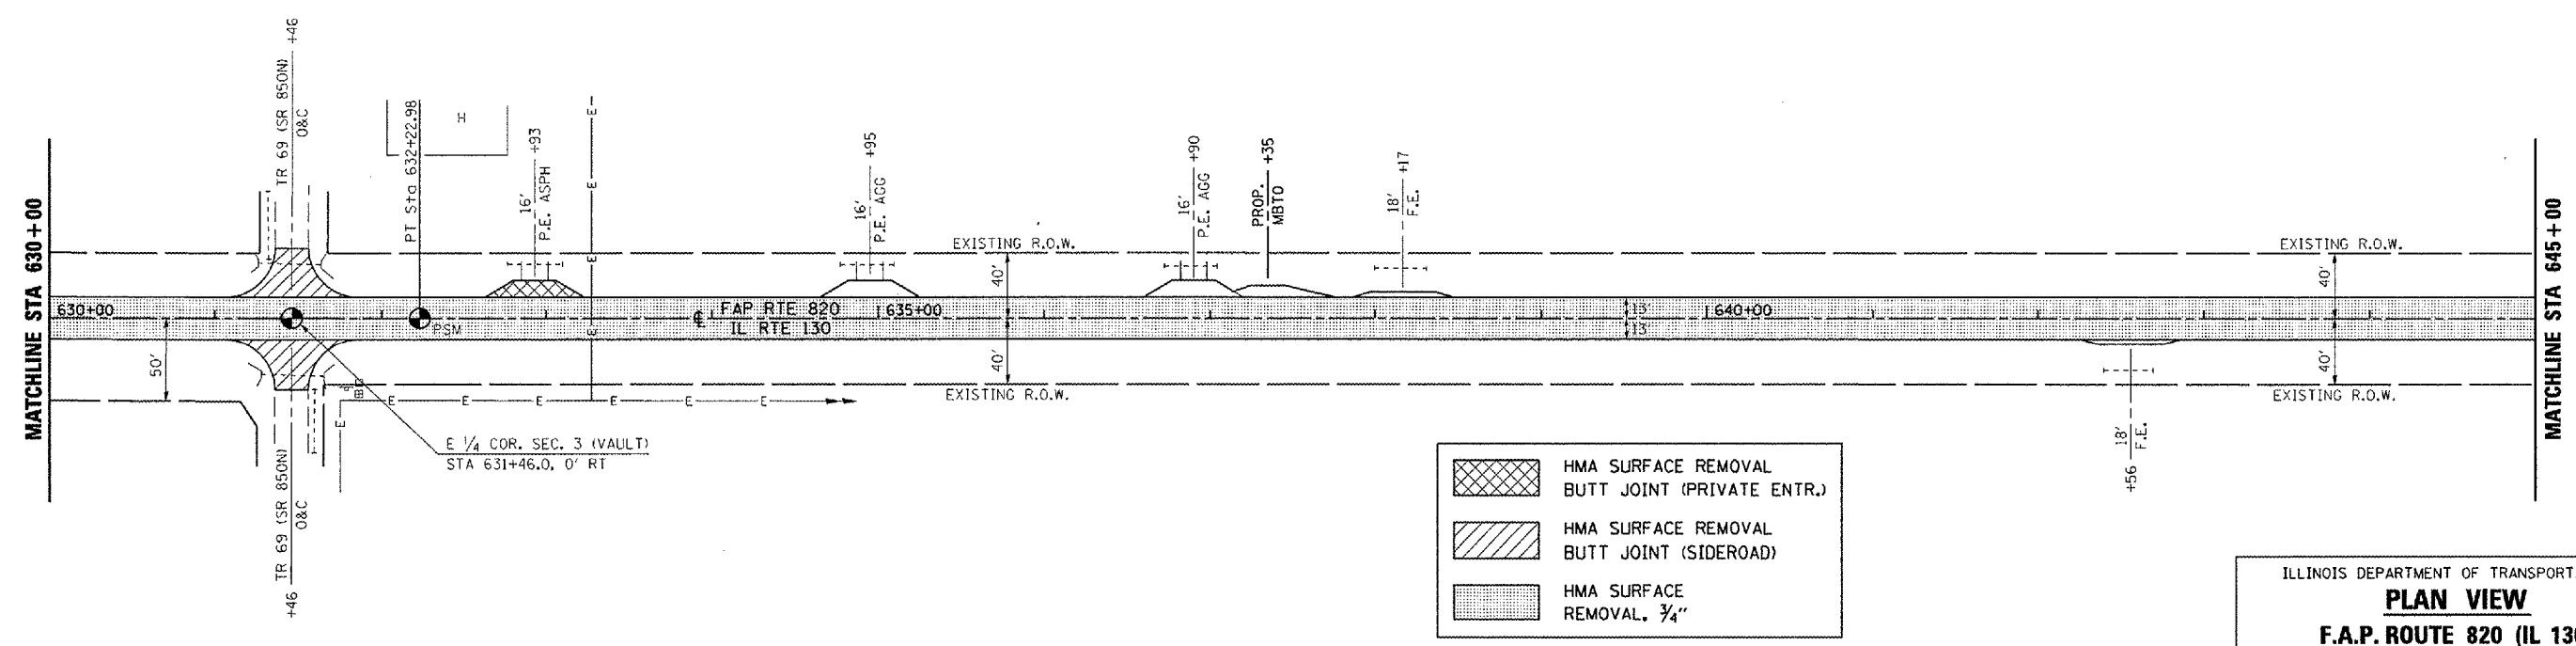

SEC 2, T15N, R9E, 3rd PM

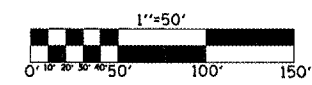

ILLINOIS DEPARTMENT OF TRANSPORTATION  
**PLAN VIEW**  
**F.A.P. ROUTE 820 (IL 130)**  
**SECTION (37,37-1,2&3)RS-1**  
**DOUGLAS COUNTY**  
 SCALE: 1" = 50'  
 DATE: 12/28/06  
 DRAWN BY: JRP  
 CHECKED BY:

STA 615+00 TO STA 645+00

PLOT DATE : 3/26/2007  
 FILE NAME : c:\projects\11817002-eference.dgn  
 PLOT SCALE : 1/8"=1'-0"  
 USER NAME : phillips,jr