


F.A.P. RTE.	SECTION	COUNTY	TOTAL SHEETS	SHEET NO.
820	*	DOUGLAS	57	44

*(37,37-1,2&3)RS-1

TYPICAL DETAIL OF MAINLINE HMA SURFACE REMOVAL - BUTT JOINT

IL 130 AND IL 133 - MAINLINE

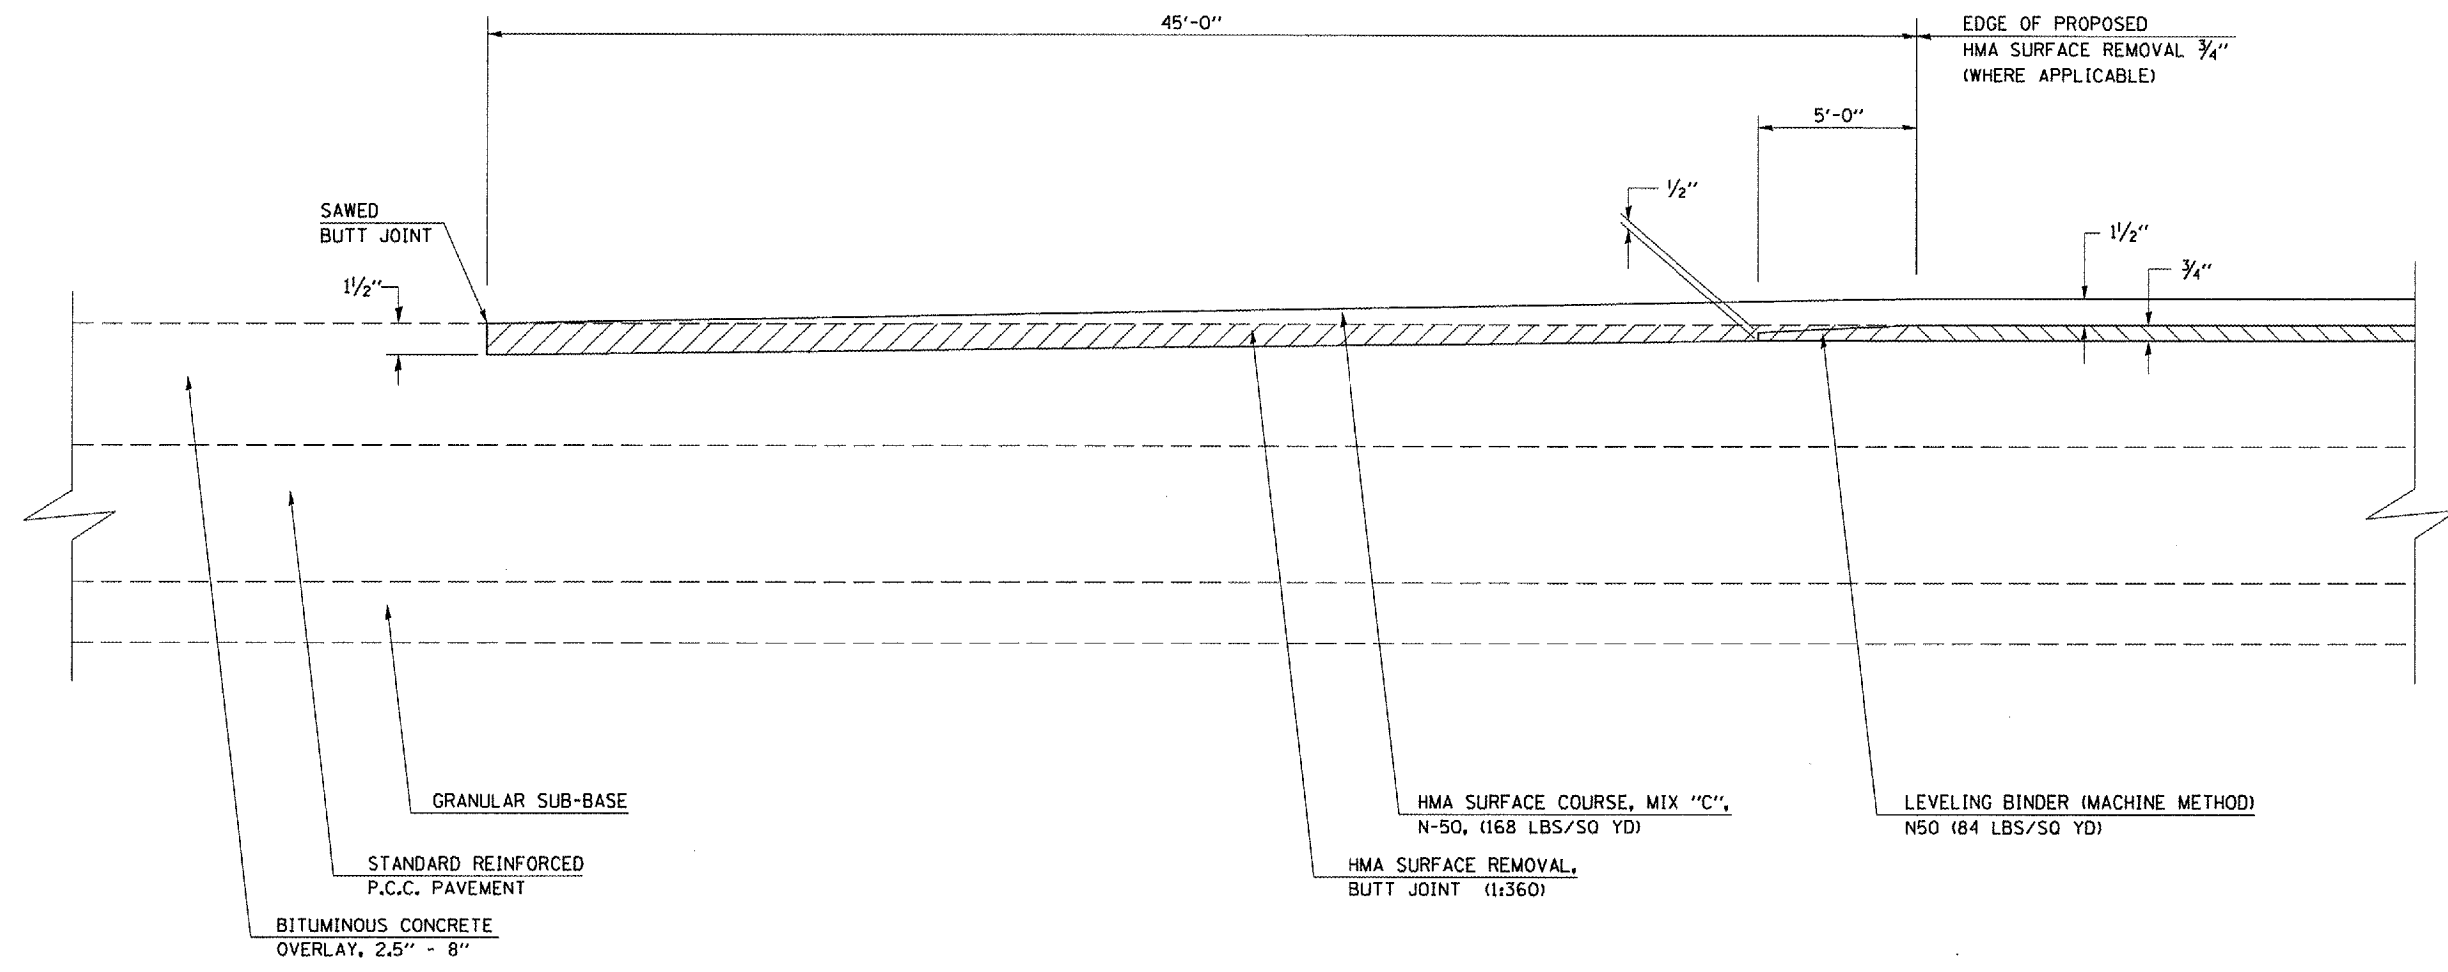

PLOT DATE = 3/26/2007
 FILE NAME = c:\projects\4507002 (48)\7002detail.dgn
 PLOT SCALE = 42.3529' / IN.
 USER NAME = phillipsjr