


F.A.P. RTE.	SECTION	COUNTY	TOTAL SHEETS	SHEET NO.
820	*	DOUGLAS	57	51


*(37,37-1,2&3)RS-1

DETAIL OF S.E. ISLAND - THERMOPLASTIC PAVEMENT MARKING

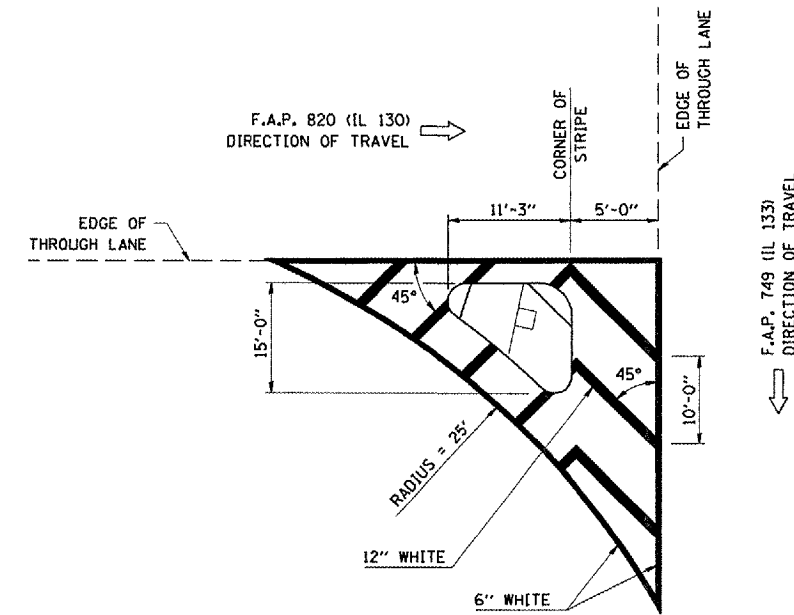


NO SCALE

DETAIL OF N.W. ISLAND - THERMOPLASTIC PAVEMENT MARKING

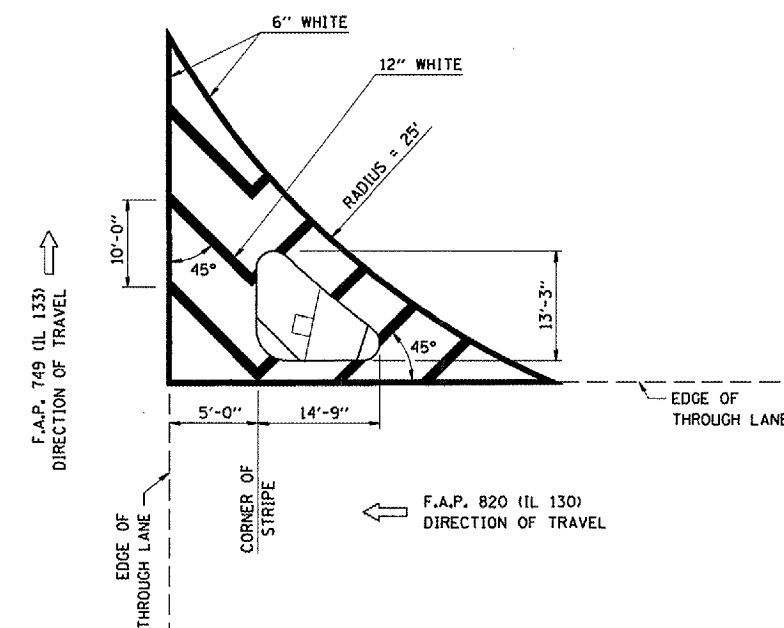

NO SCALE

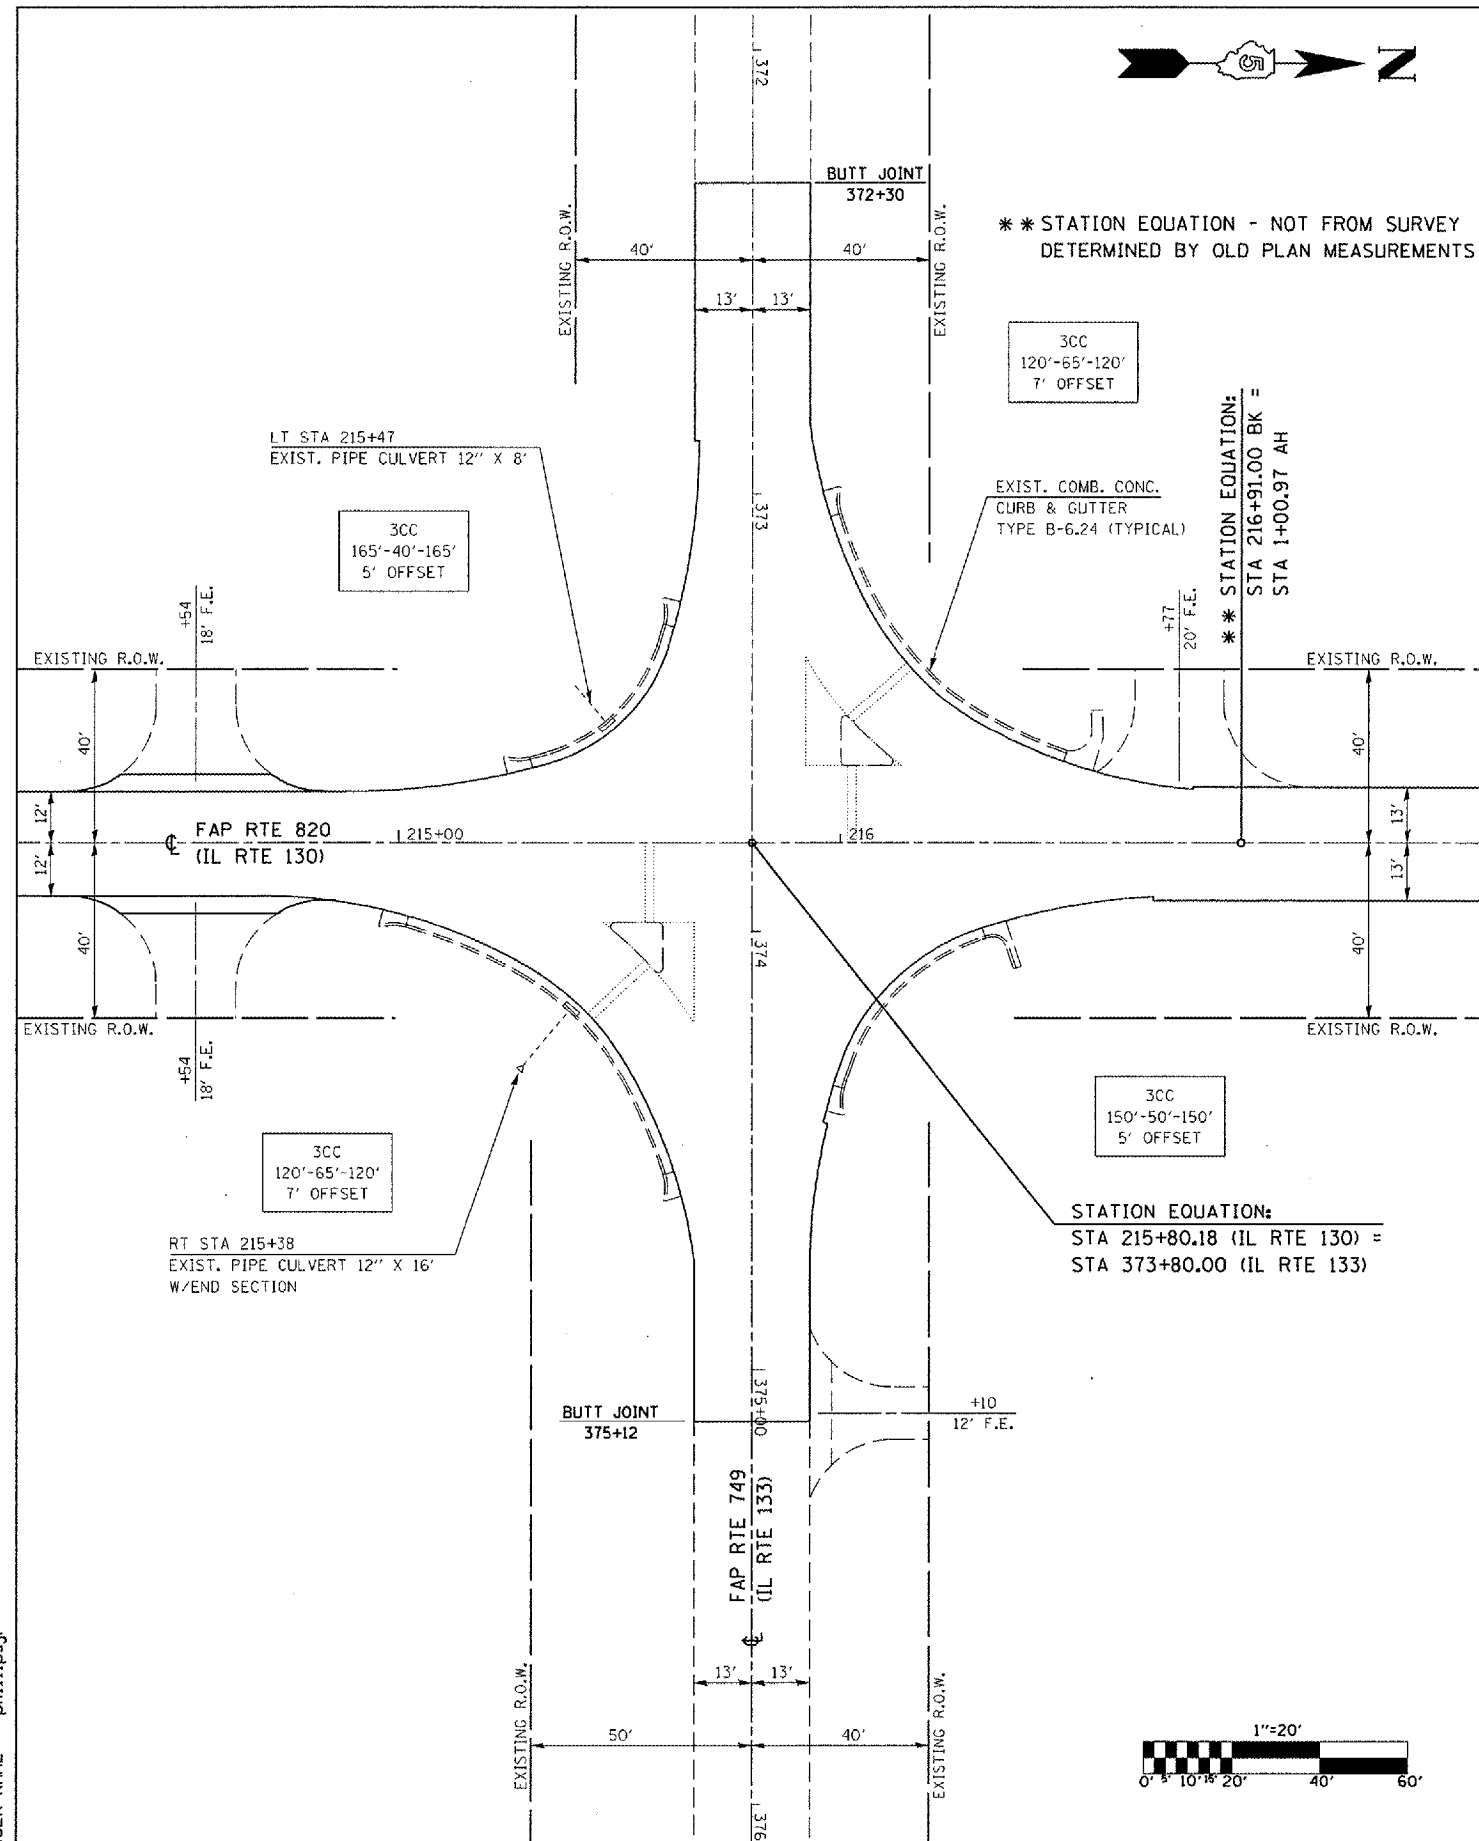

PLOT DATE = 3/26/2007
 FILE NAME = c:\projects\6507002 (v8)\7002det01a.dgn
 PLOT SCALE = 42.3529' / IN.
 USER NAME = phillipsjr