




F.A. RTE.	SECTION	COUNTY	TOTAL SHEETS	SHEET NO.
55		McCLEAN	40	22
STA.		TO STA.		
FED. ROAD DIST. NO.		ILLINOIS FED. AID PROJECT		
• (57-4)RS-3 & I				

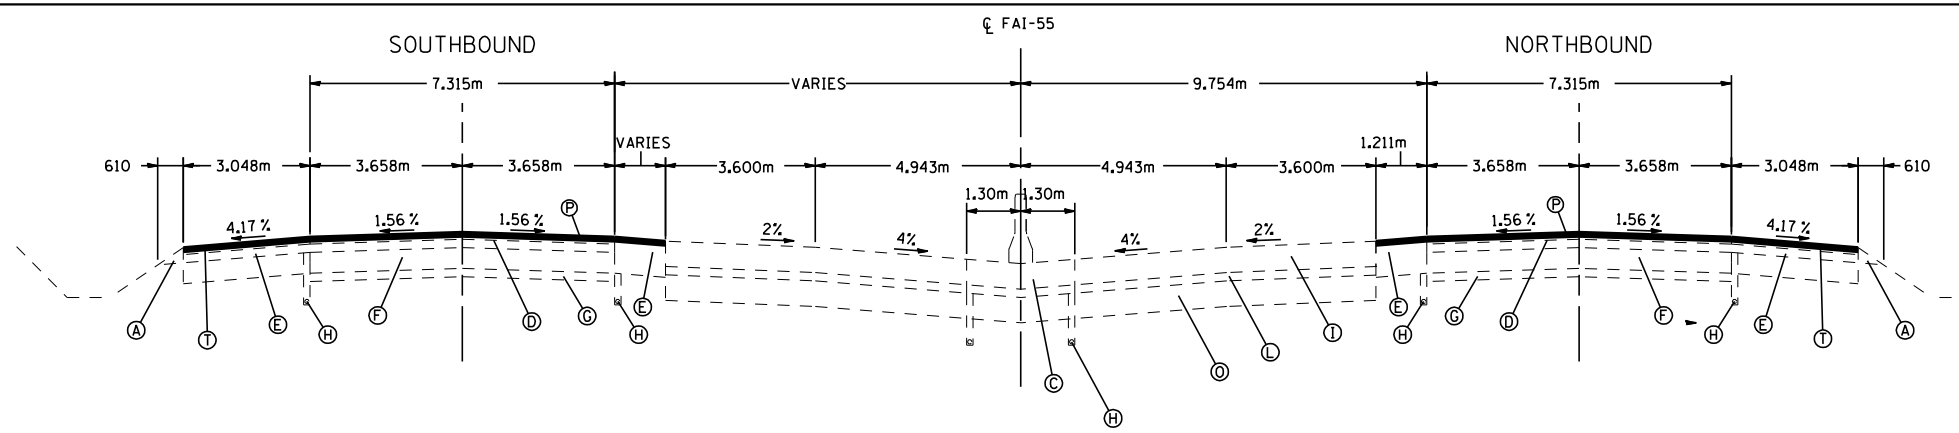

TYPICAL SECTION
STA. 40+270.000 TO STA. 40+486.00 N.B. & S.B.

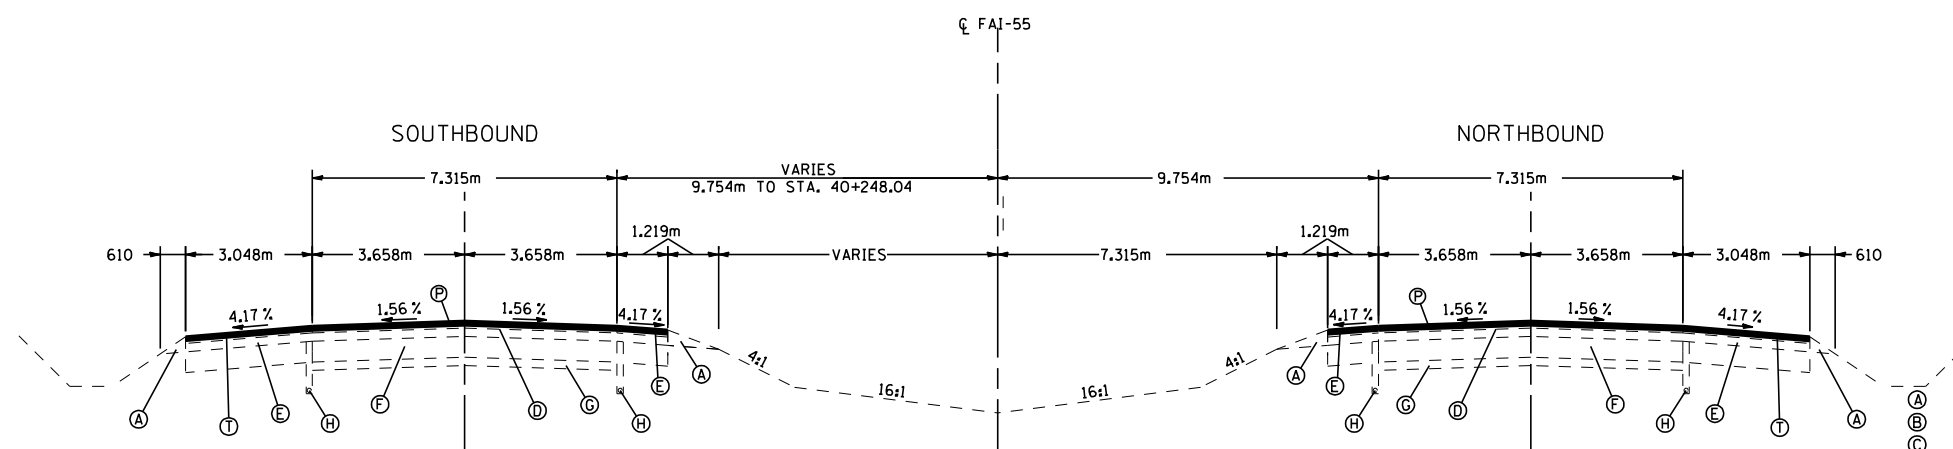

TYPICAL SECTION
STA. 38+480.197 TO STA. 38+525.439 S.B.
STA. 38+480.197 TO STA. 38+526.652 N.B.
STA. 40+216.300 TO STA. 40+270.000 N.B. & S.B.
(BRIDGE OMISSION STA. 38+525.439 TO STA. 38+560.482 S.B.)
STA. 38+526.652 TO STA. 38+561.561 N.B.)

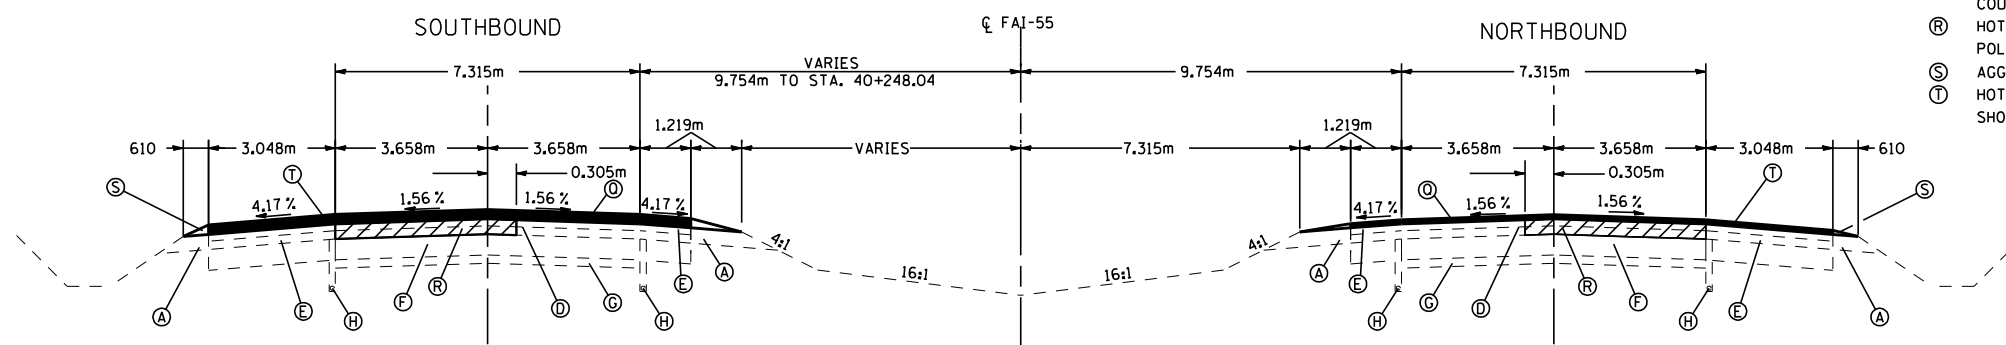

TYPICAL SECTION
STA. 38+560.482 TO STA. 40+216.300 S.B.
STA. 38+561.561 TO STA. 40+216.300 N.B.

- (A) EXISTING AGGREGATE SHOULDER, TYPE B
- (B) EXISTING LIME MODIFIED SOIL, 305 mm
- (C) EXISTING P.C.C. SHOULDERS, 305 mm
- (D) EXISTING HOT MIX ASPHALT OVERLAY, 108 mm & VARIES
- (E) EXISTING HOT MIX ASPHALT SHOULDERS
- (F) EXISTING P.C.C. PAVEMENT, 254 mm
- (G) EXISTING SUB GRANULAR MATERIAL, 153 mm
- (H) EXISTING SUB-SURFACE DRAINAGE SYSTEM
- (I) EXISTING P.C.C. PAVEMENT, 305 mm
- (J) EXISTING P.C.C. SHOULDER, 273 mm
- (K) EXISTING P.C.C. PAVEMENT, 273 mm
- (L) EXISTING STABILIZED SUB-BASE, 102 mm
- (M) EXISTING P.C.C. APPROACH SLAB, 305 mm
- (N) EXISTING DOUBLE FACED CONCRETE BARRIER
- (O) EXISTING POROUS GRANULAR EMBANKMENT, SUBGRADE 300 mm
- (P) HOT MIX ASPHALT SURFACE REMOVAL 35 mm AND POLYMERIZED HOT MIX ASPHALT SURFACE COURSE, MIX E, N105, 38mm
- (Q) POLYMERIZED HOT MIX ASPHALT SURFACE COURSE, MIX E, N105, 38mm
- (R) HOT MIX ASPHALT SURFACE REMOVAL, 110 mm AND POLYMERIZED HOT-MIX ASPHALT BINDER COURSE, IL-19.0, N105
- (S) AGGREGATE SHOULDERS TYPE B
- (T) HOT MIX ASPHALT SHOULDERS, 38 mm (OUTSIDE SHOULDERS ONLY)

PROPOSED TYPICAL SECTIONS
FAI 55 (I-55)
SECTION (57-4)RS-3 & I
McCLEAN COUNTY