


F.A.I. RTE.	SECTION	COUNTY	TOTAL SHEETS	SHEET NO.
55		McLEAN	40	26
STA. 36+305		TO STA. 37+00		
FED. ROAD DIST. NO.		ILLINOIS		FED. AID PROJECT

• (57-4)RS-3 & I

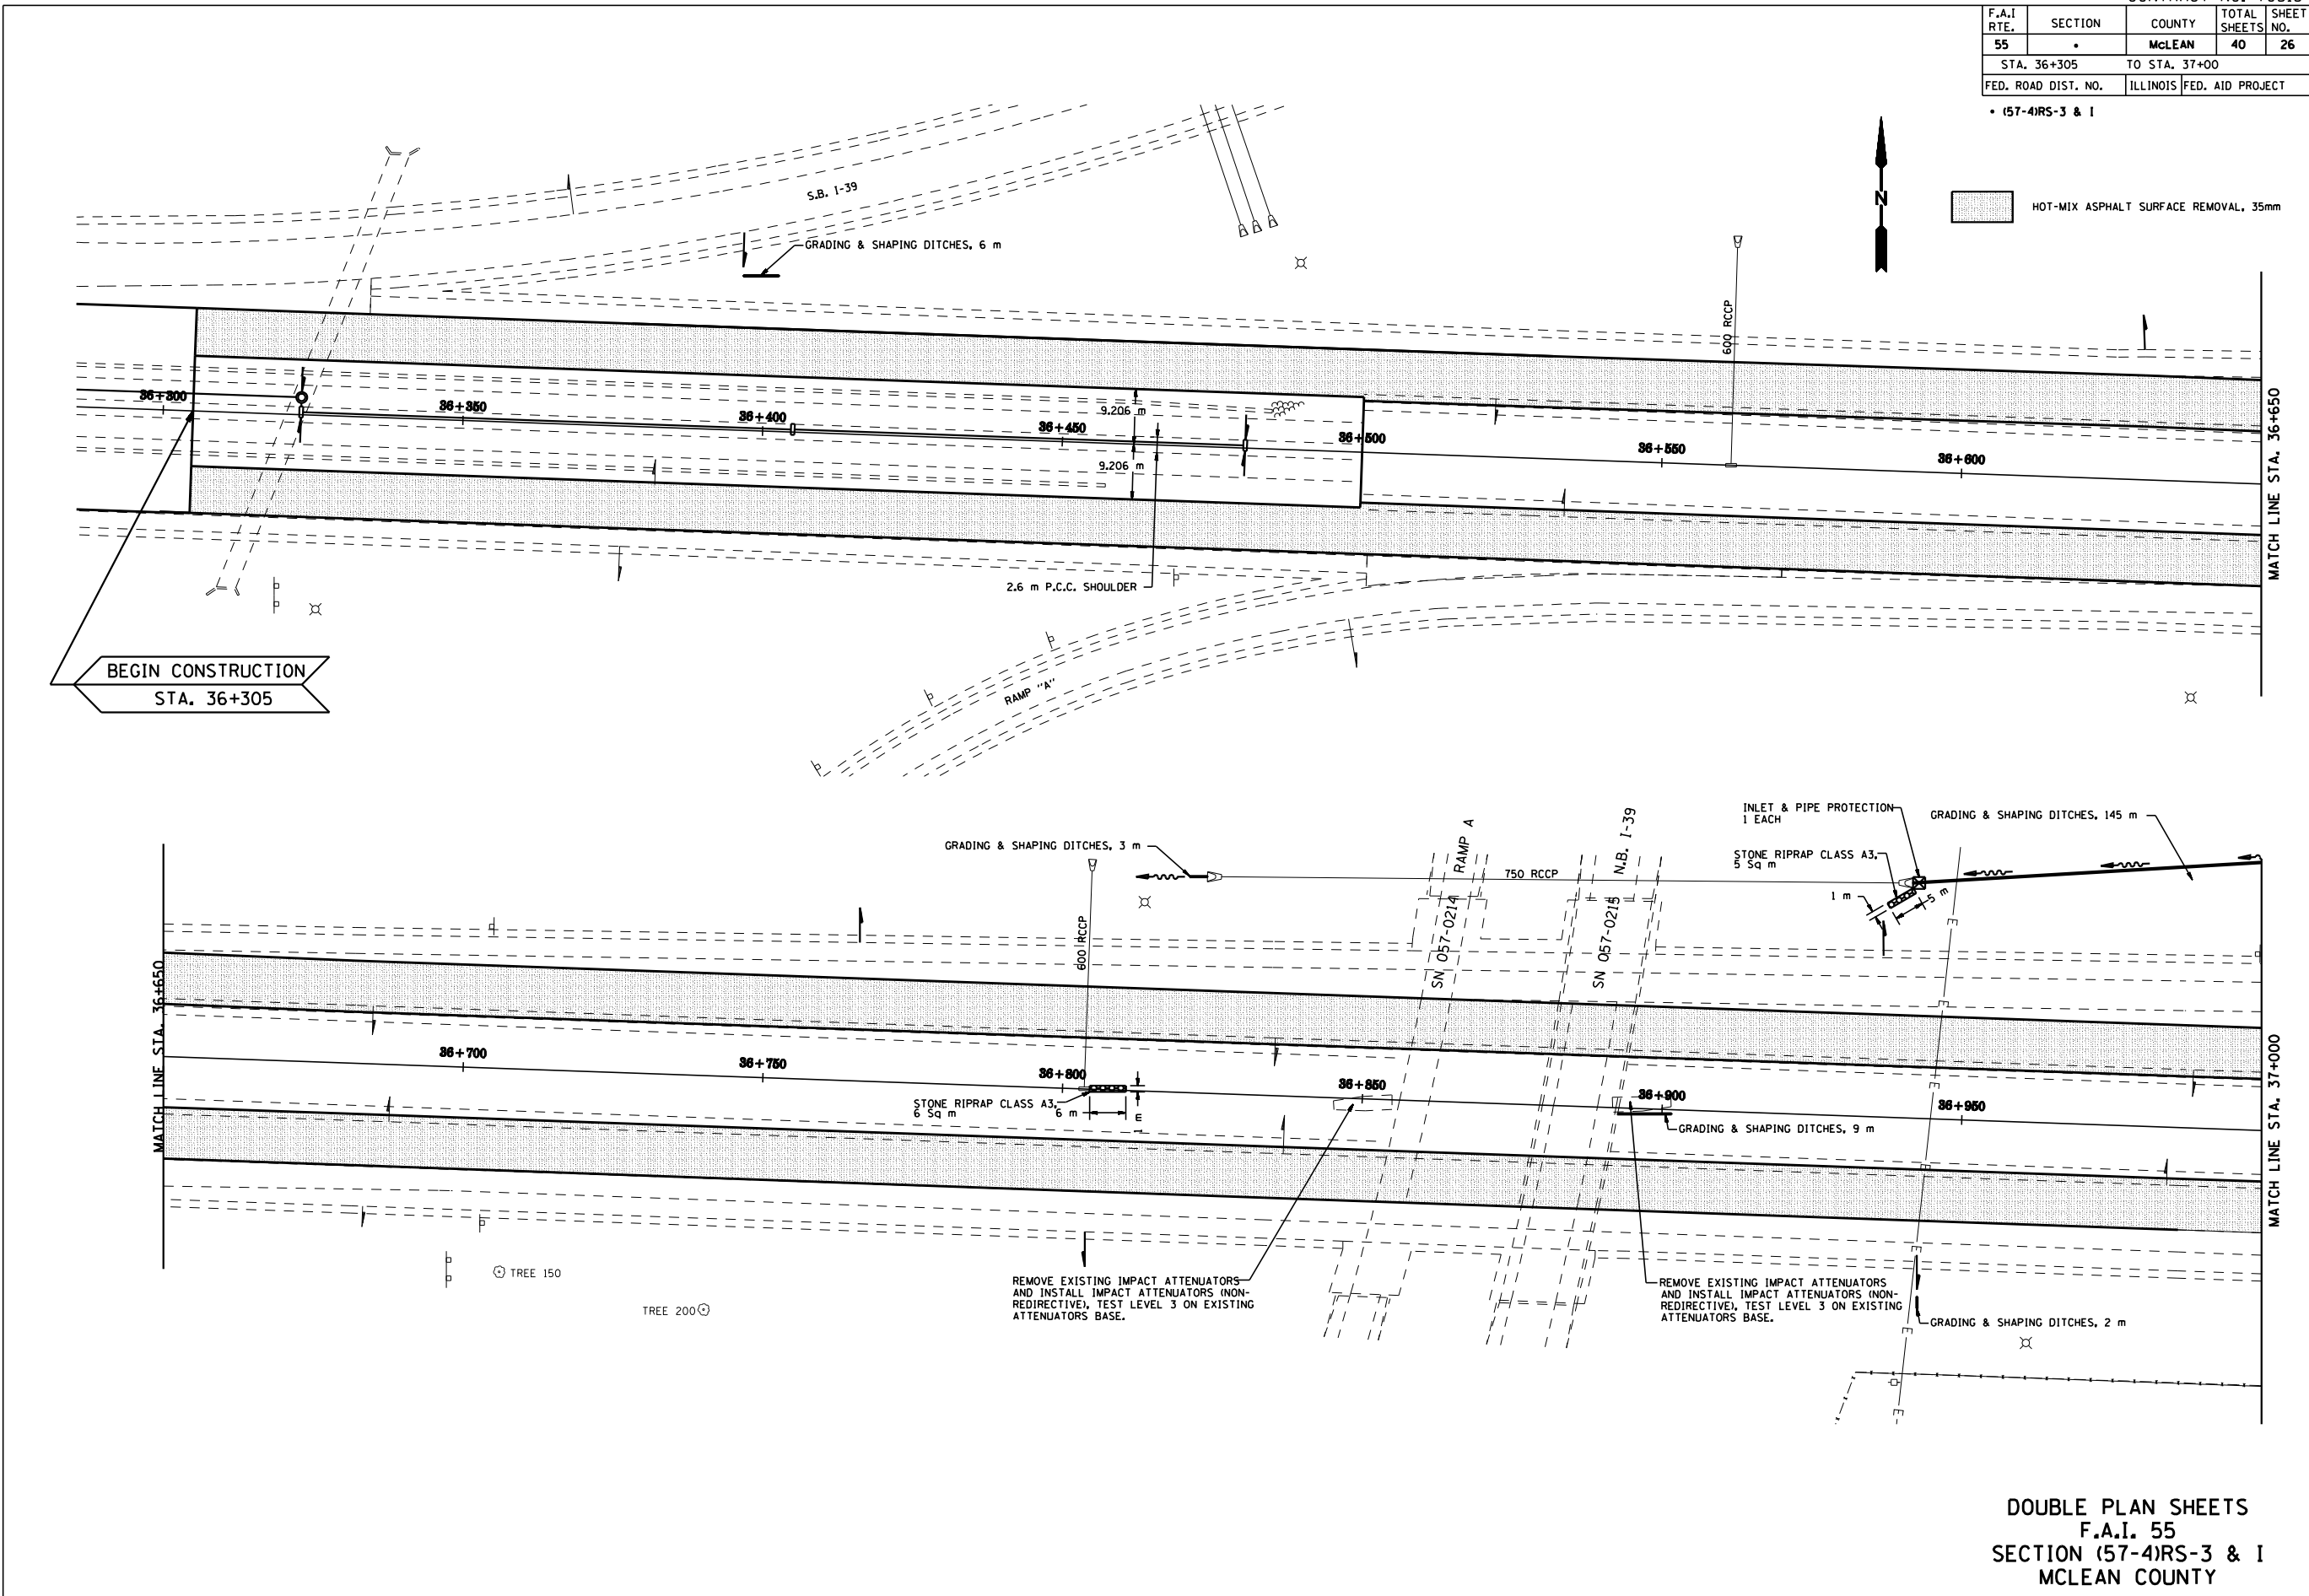

DOUBLE PLAN SHEETS
 F.A.I. 55
 SECTION (57-4)RS-3 & I
 McLEAN COUNTY