


| F.A.I. RTE. | SECTION | COUNTY | TOTAL SHEETS | SHEET NO. |
|---------------------|---------|---------------------------|--------------|-----------|
| 55 | | McLEAN | 40 | 35 |
| STA. 38+400 | | TO STA. 39+100 | | |
| FED. ROAD DIST. NO. | | ILLINOIS FED. AID PROJECT | | |

• (57-4)RS-3 & I

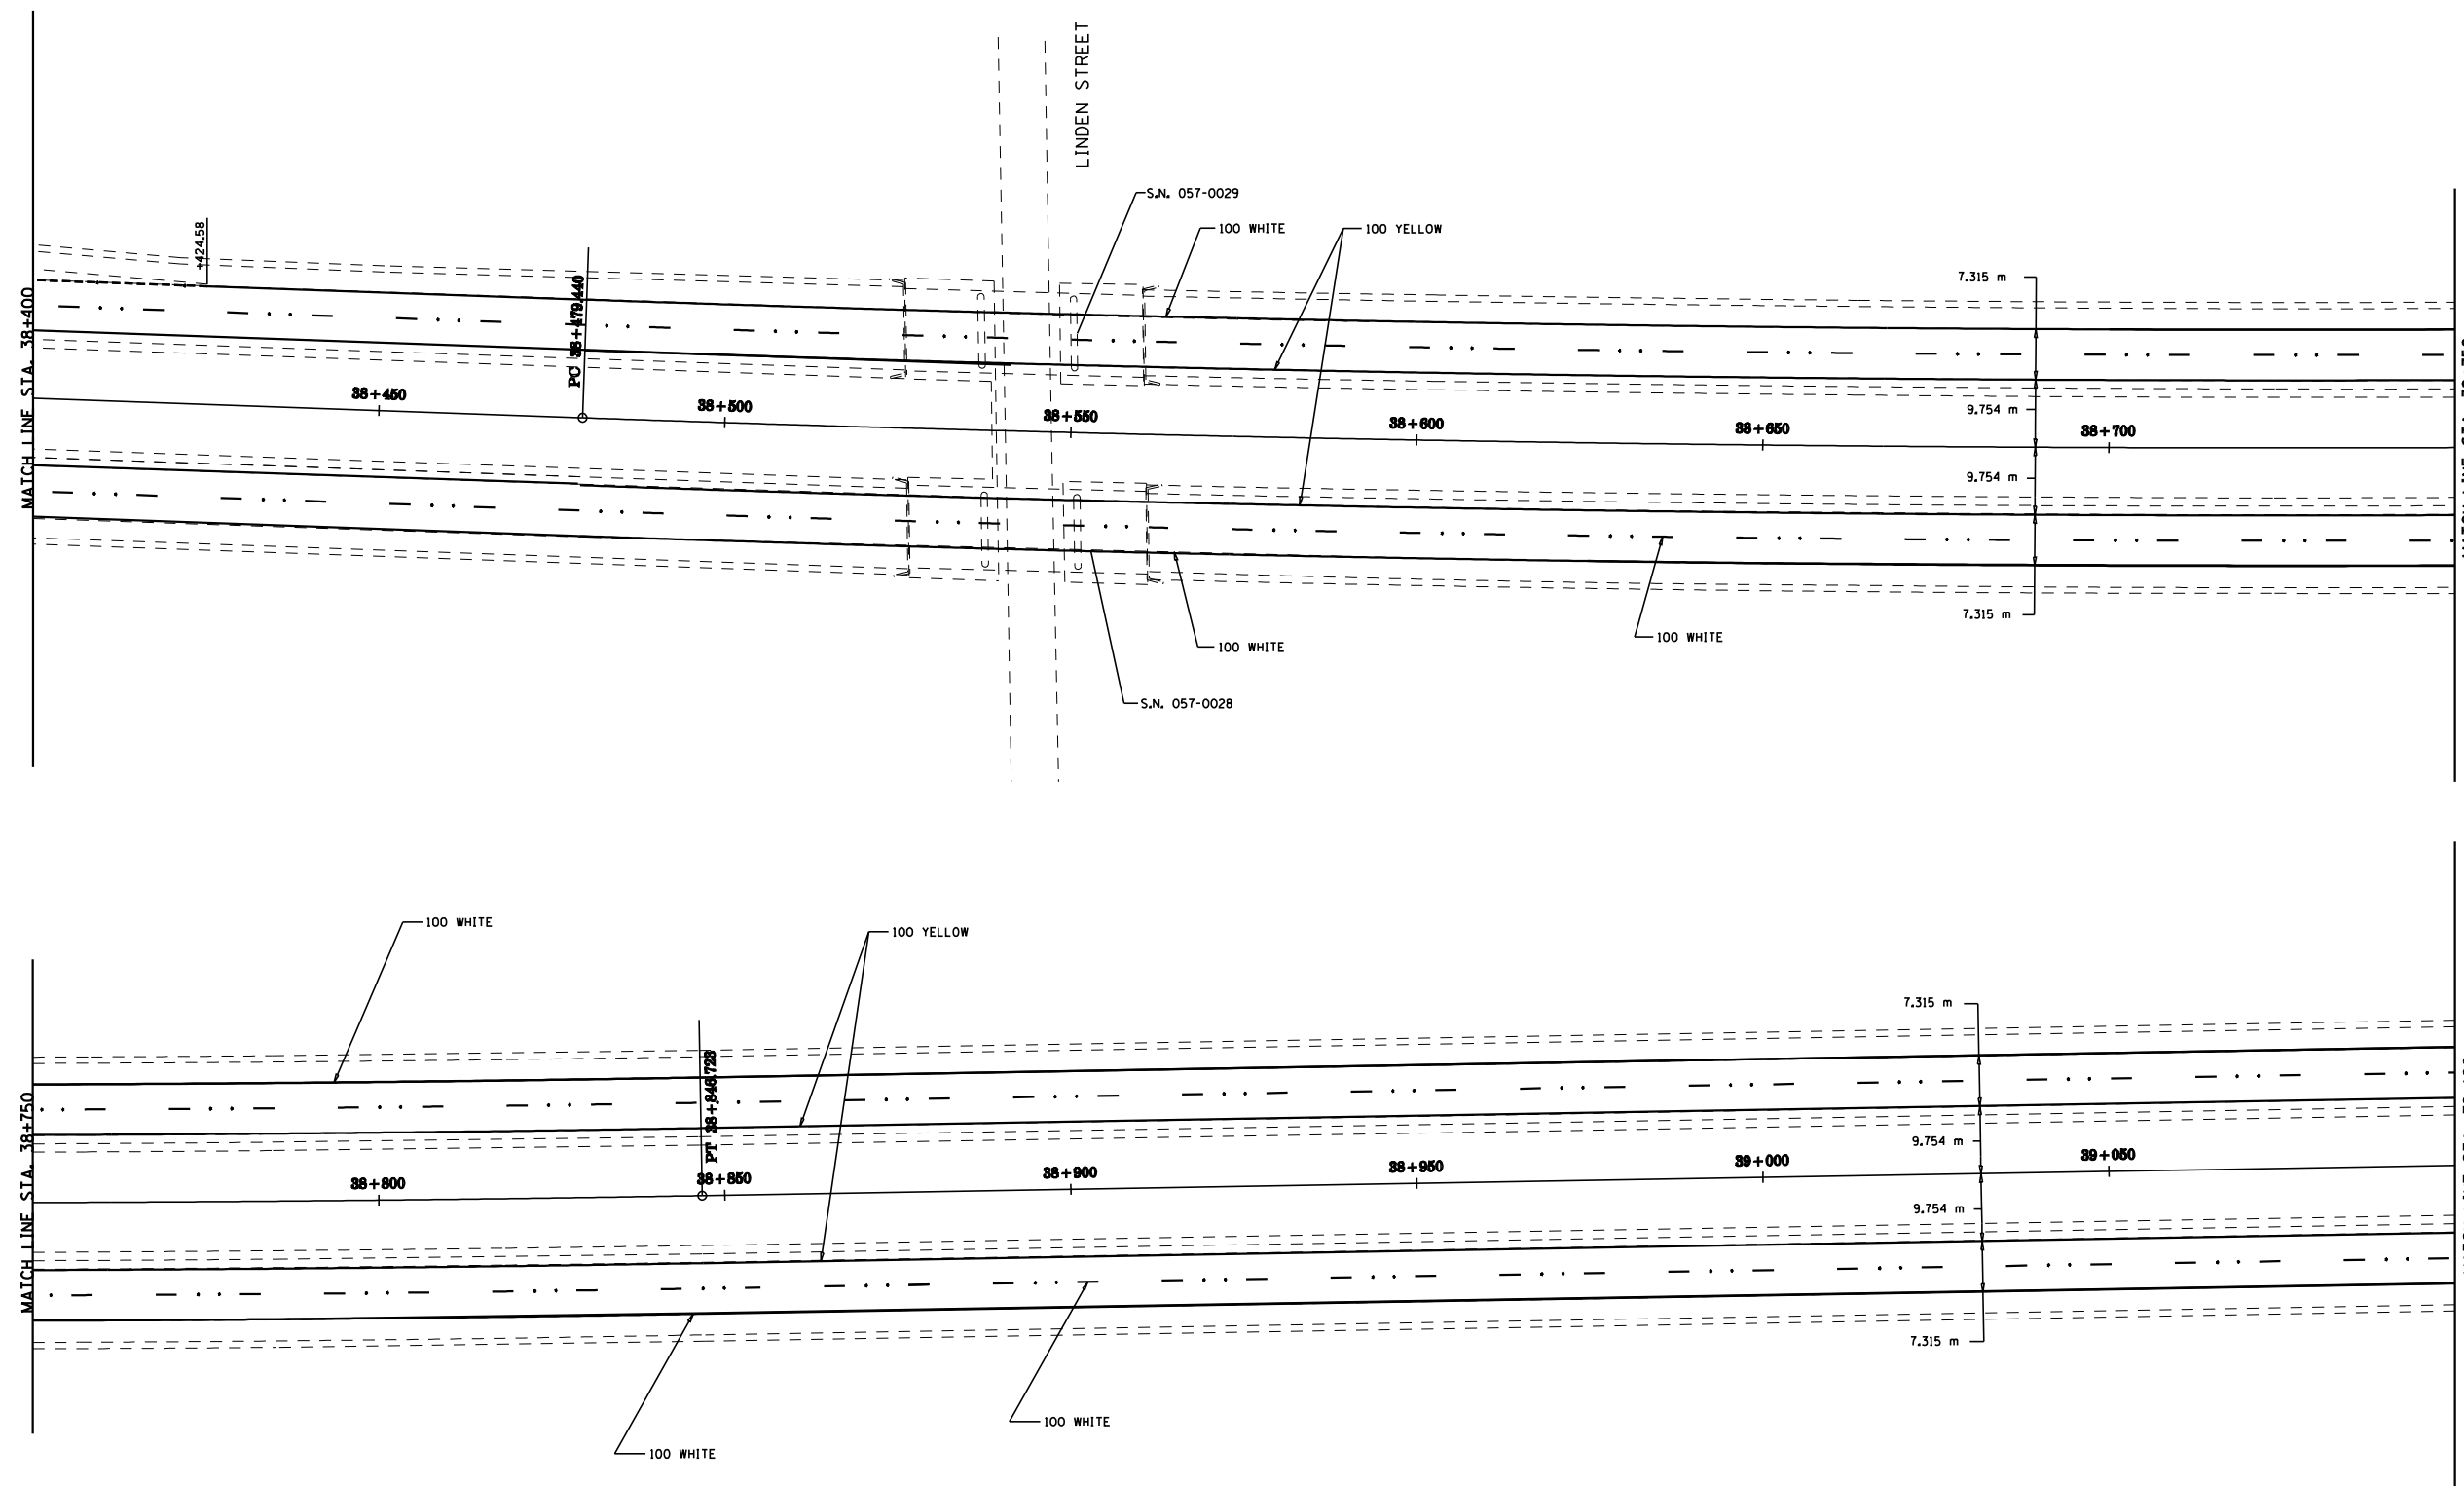

PAVEMENT MARKING DETAILS
 F.A.I. 55
 SECTION (57-4)RS-3 & I
 MCLEAN COUNTY