


F.A.S. RTE.	SECTION	COUNTY	TOTAL SHEETS	SHEET NO.
518	(380)RS	_CHAMPAIGN	38	7

CONTRACT NO. 70587


EXISTING TYPICAL ③ CROSS SECTION

- ② STA 218+00.00 TO STA 236+12.17 ⑦
- ⑦ STA 236+39.83 TO STA 248+47.11 ②
- ② STA 276+00.00 TO STA 290+86.00 ⑥

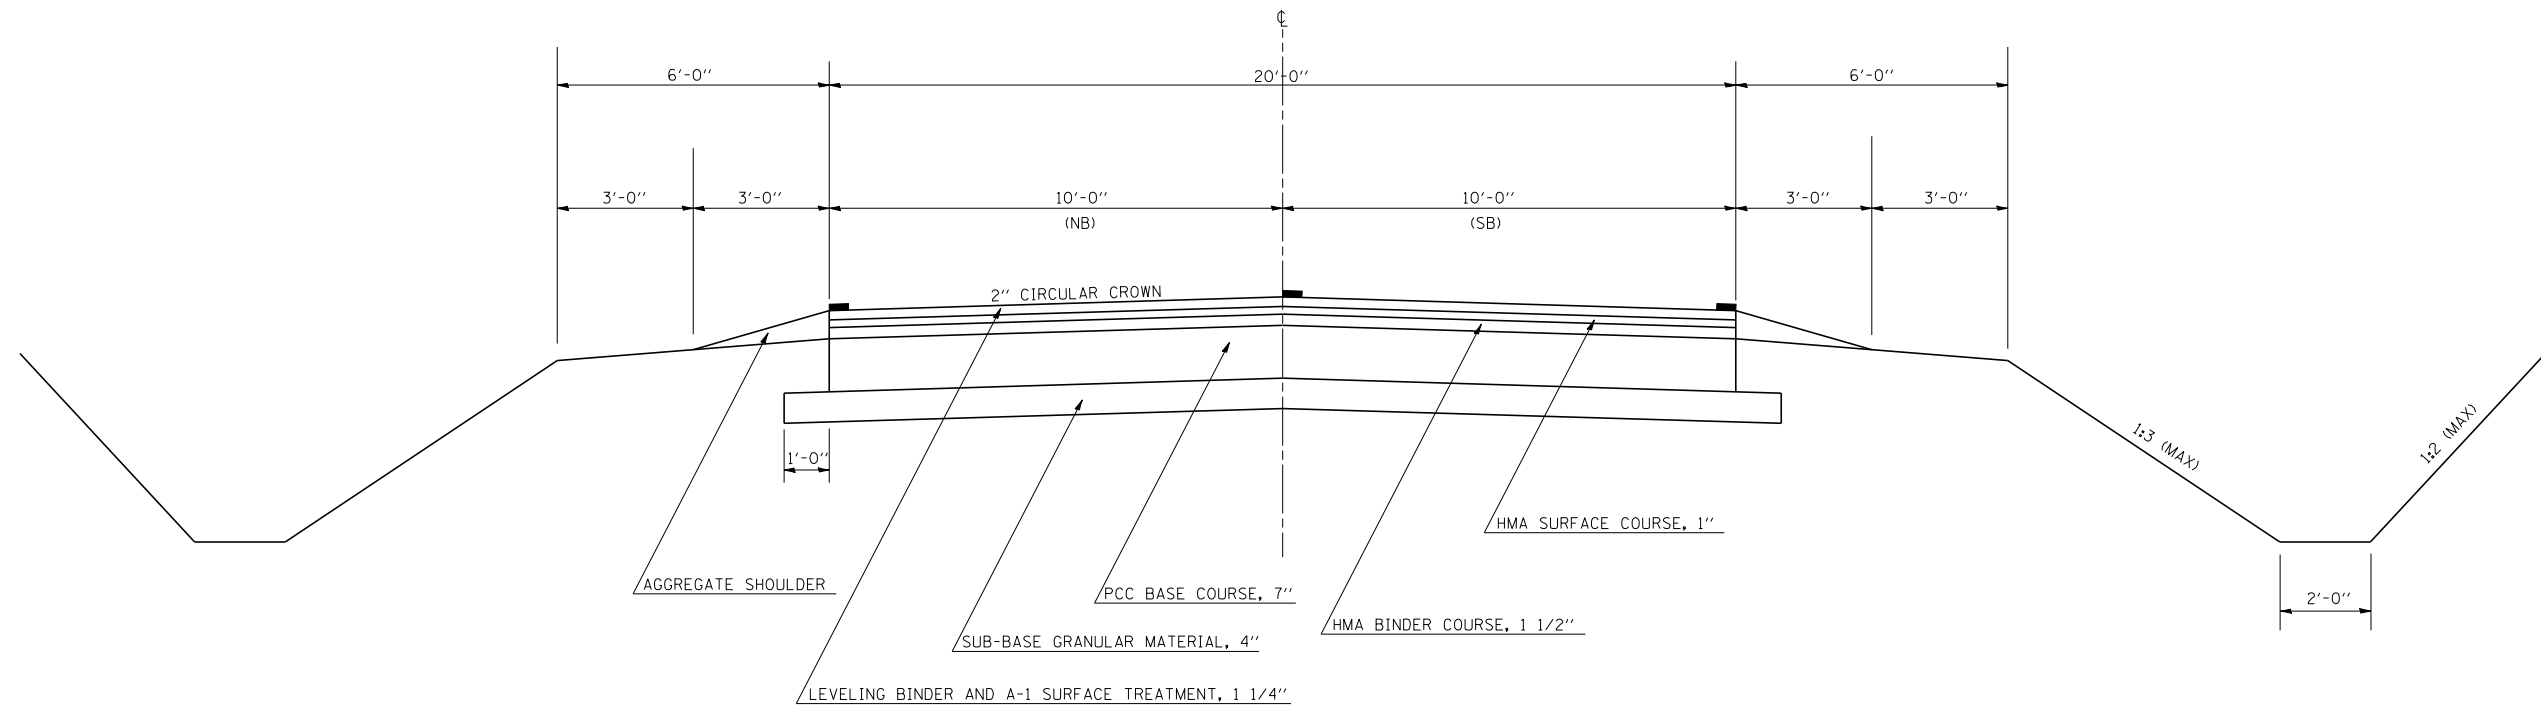

EXISTING TYPICAL ④ CROSS SECTION

- ⑥ STA 297+00.00 TO STA 298+02.49 ⑤

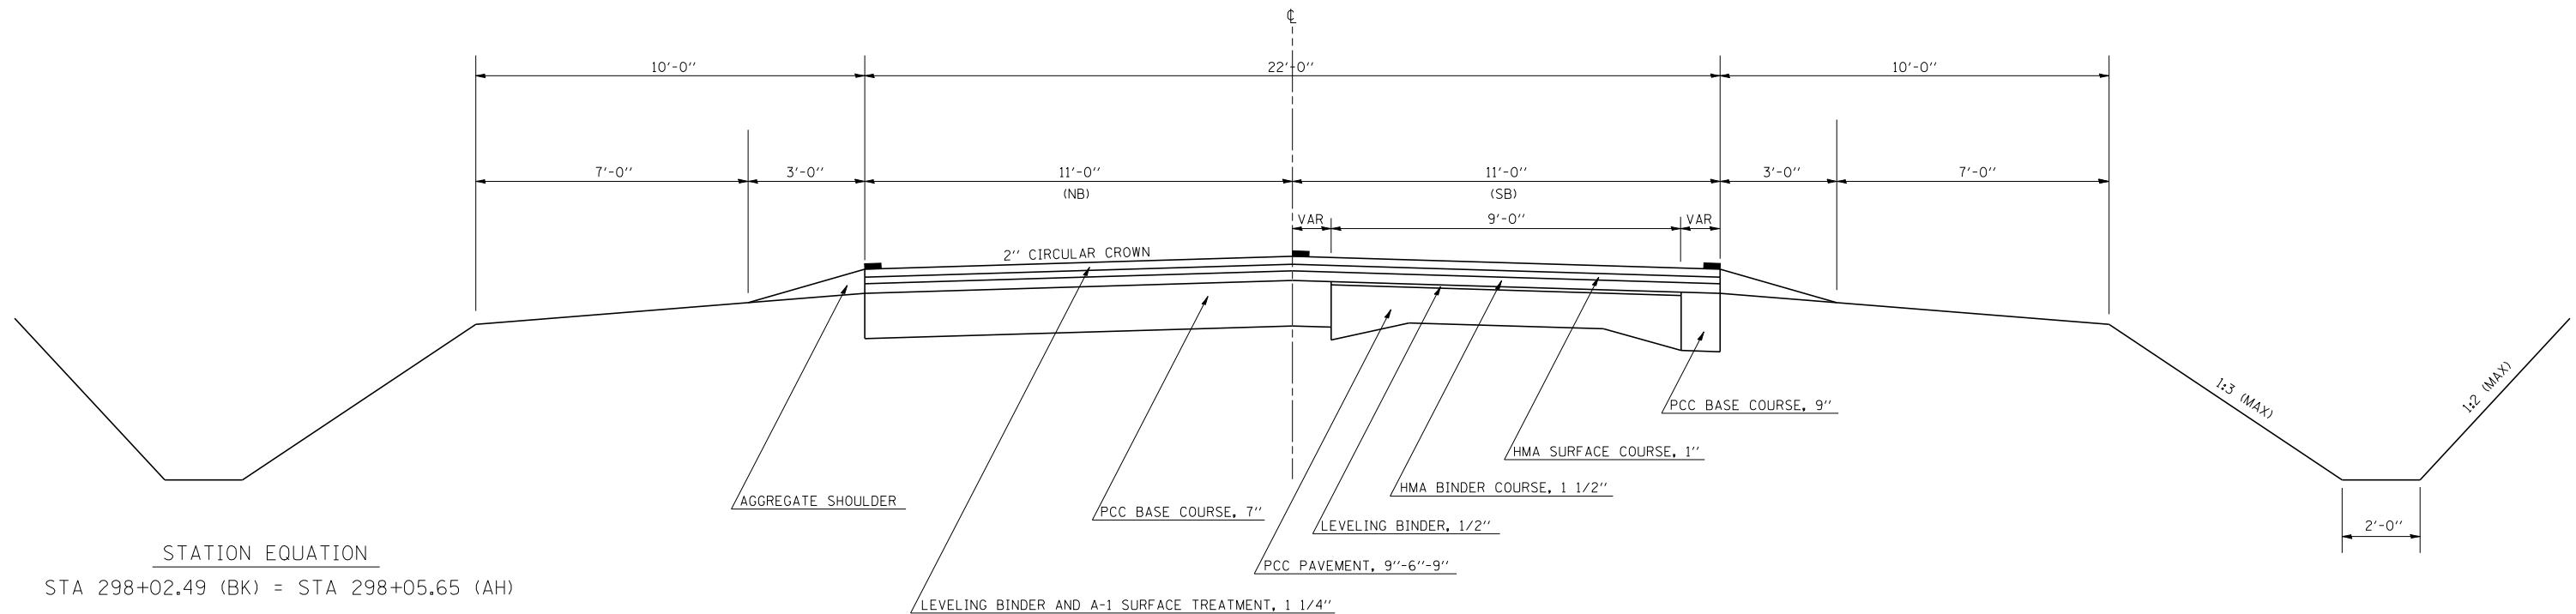

STATION EQUATION

STA 298+02.49 (BK) = STA 298+05.65 (AH)