


F.A.S. RTE.	SECTION	COUNTY	TOTAL SHEETS	SHEET NO.
518	(380)RS	CHAMPAIGN	38	8

CONTRACT NO. 70587

**EXISTING TYPICAL 5 CROSS SECTION**

**4 STA 298+05.65 TO STA 303+50.00 6**

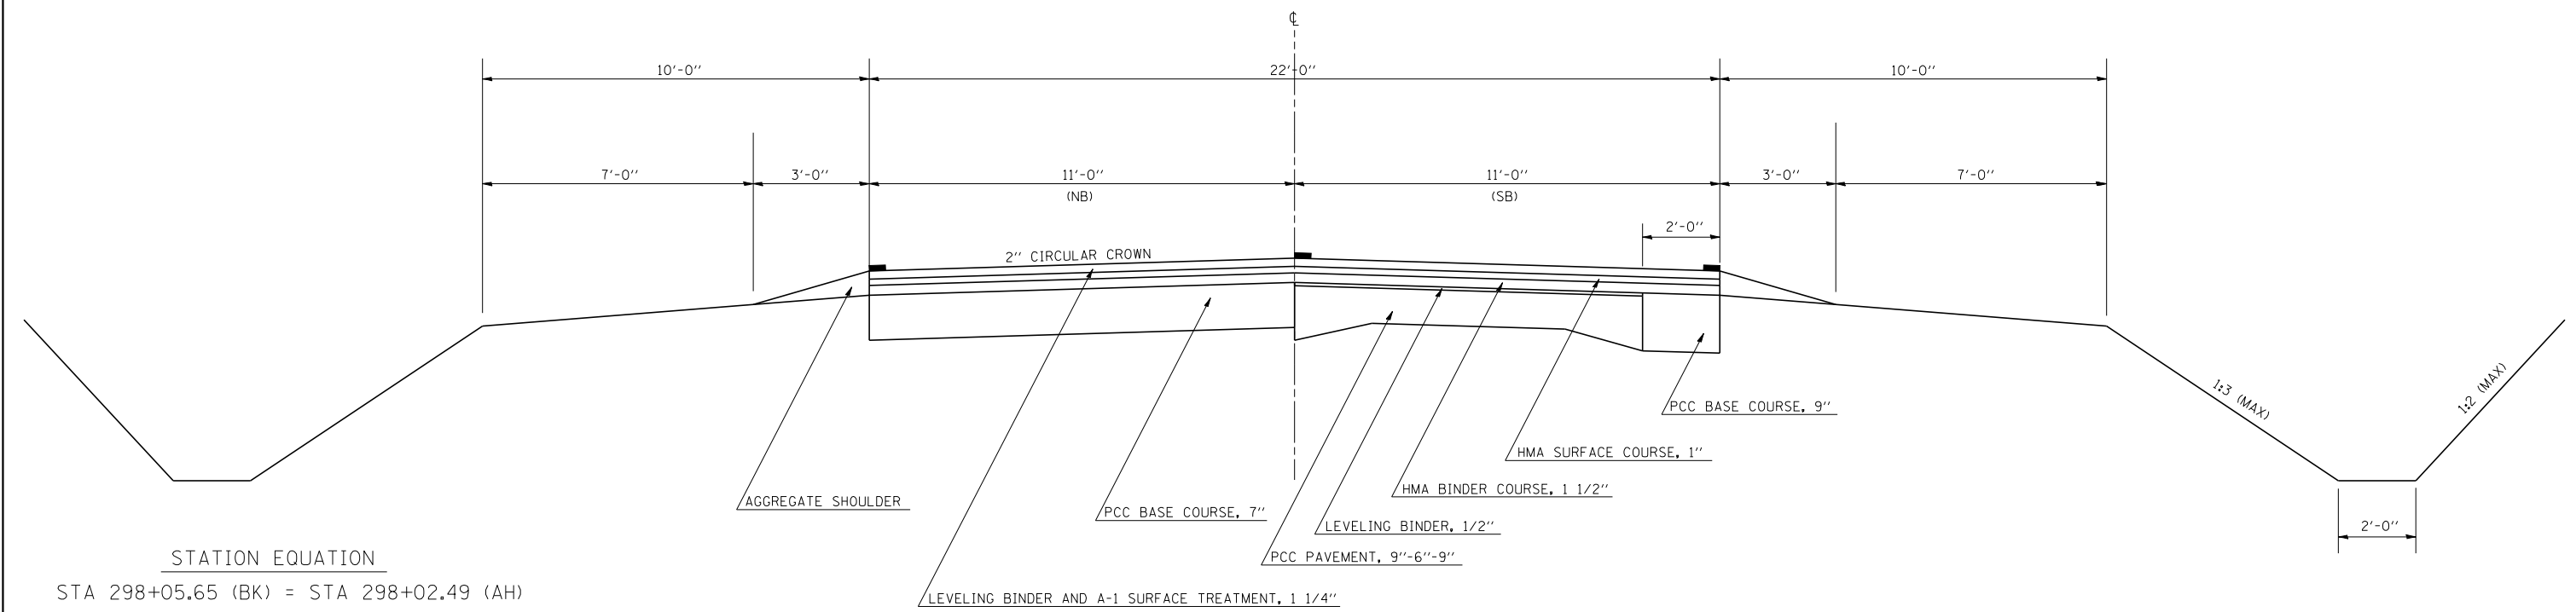

**EXISTING TYPICAL 6 CROSS SECTION**

**3 STA 290+86.00 TO STA 297+00.00 4**

**5 STA 303+50.00 TO STA 308+59.63**

