


F.A.I. RTE.	SECTION	COUNTY	TOTAL SHEETS	SHEET NO.
57	.	..	153	6

STA.	TO STA.
FED. ROAD DIST. NO.	ILLINOIS FED. AID PROJECT

- D5 SAFETY IMPROVEMENT 2007-2
- CHAMPAIGN, COLES, & DOUGLAS

# LOCATION MAP OF STRUCTURES IN DOUGLAS COUNTY

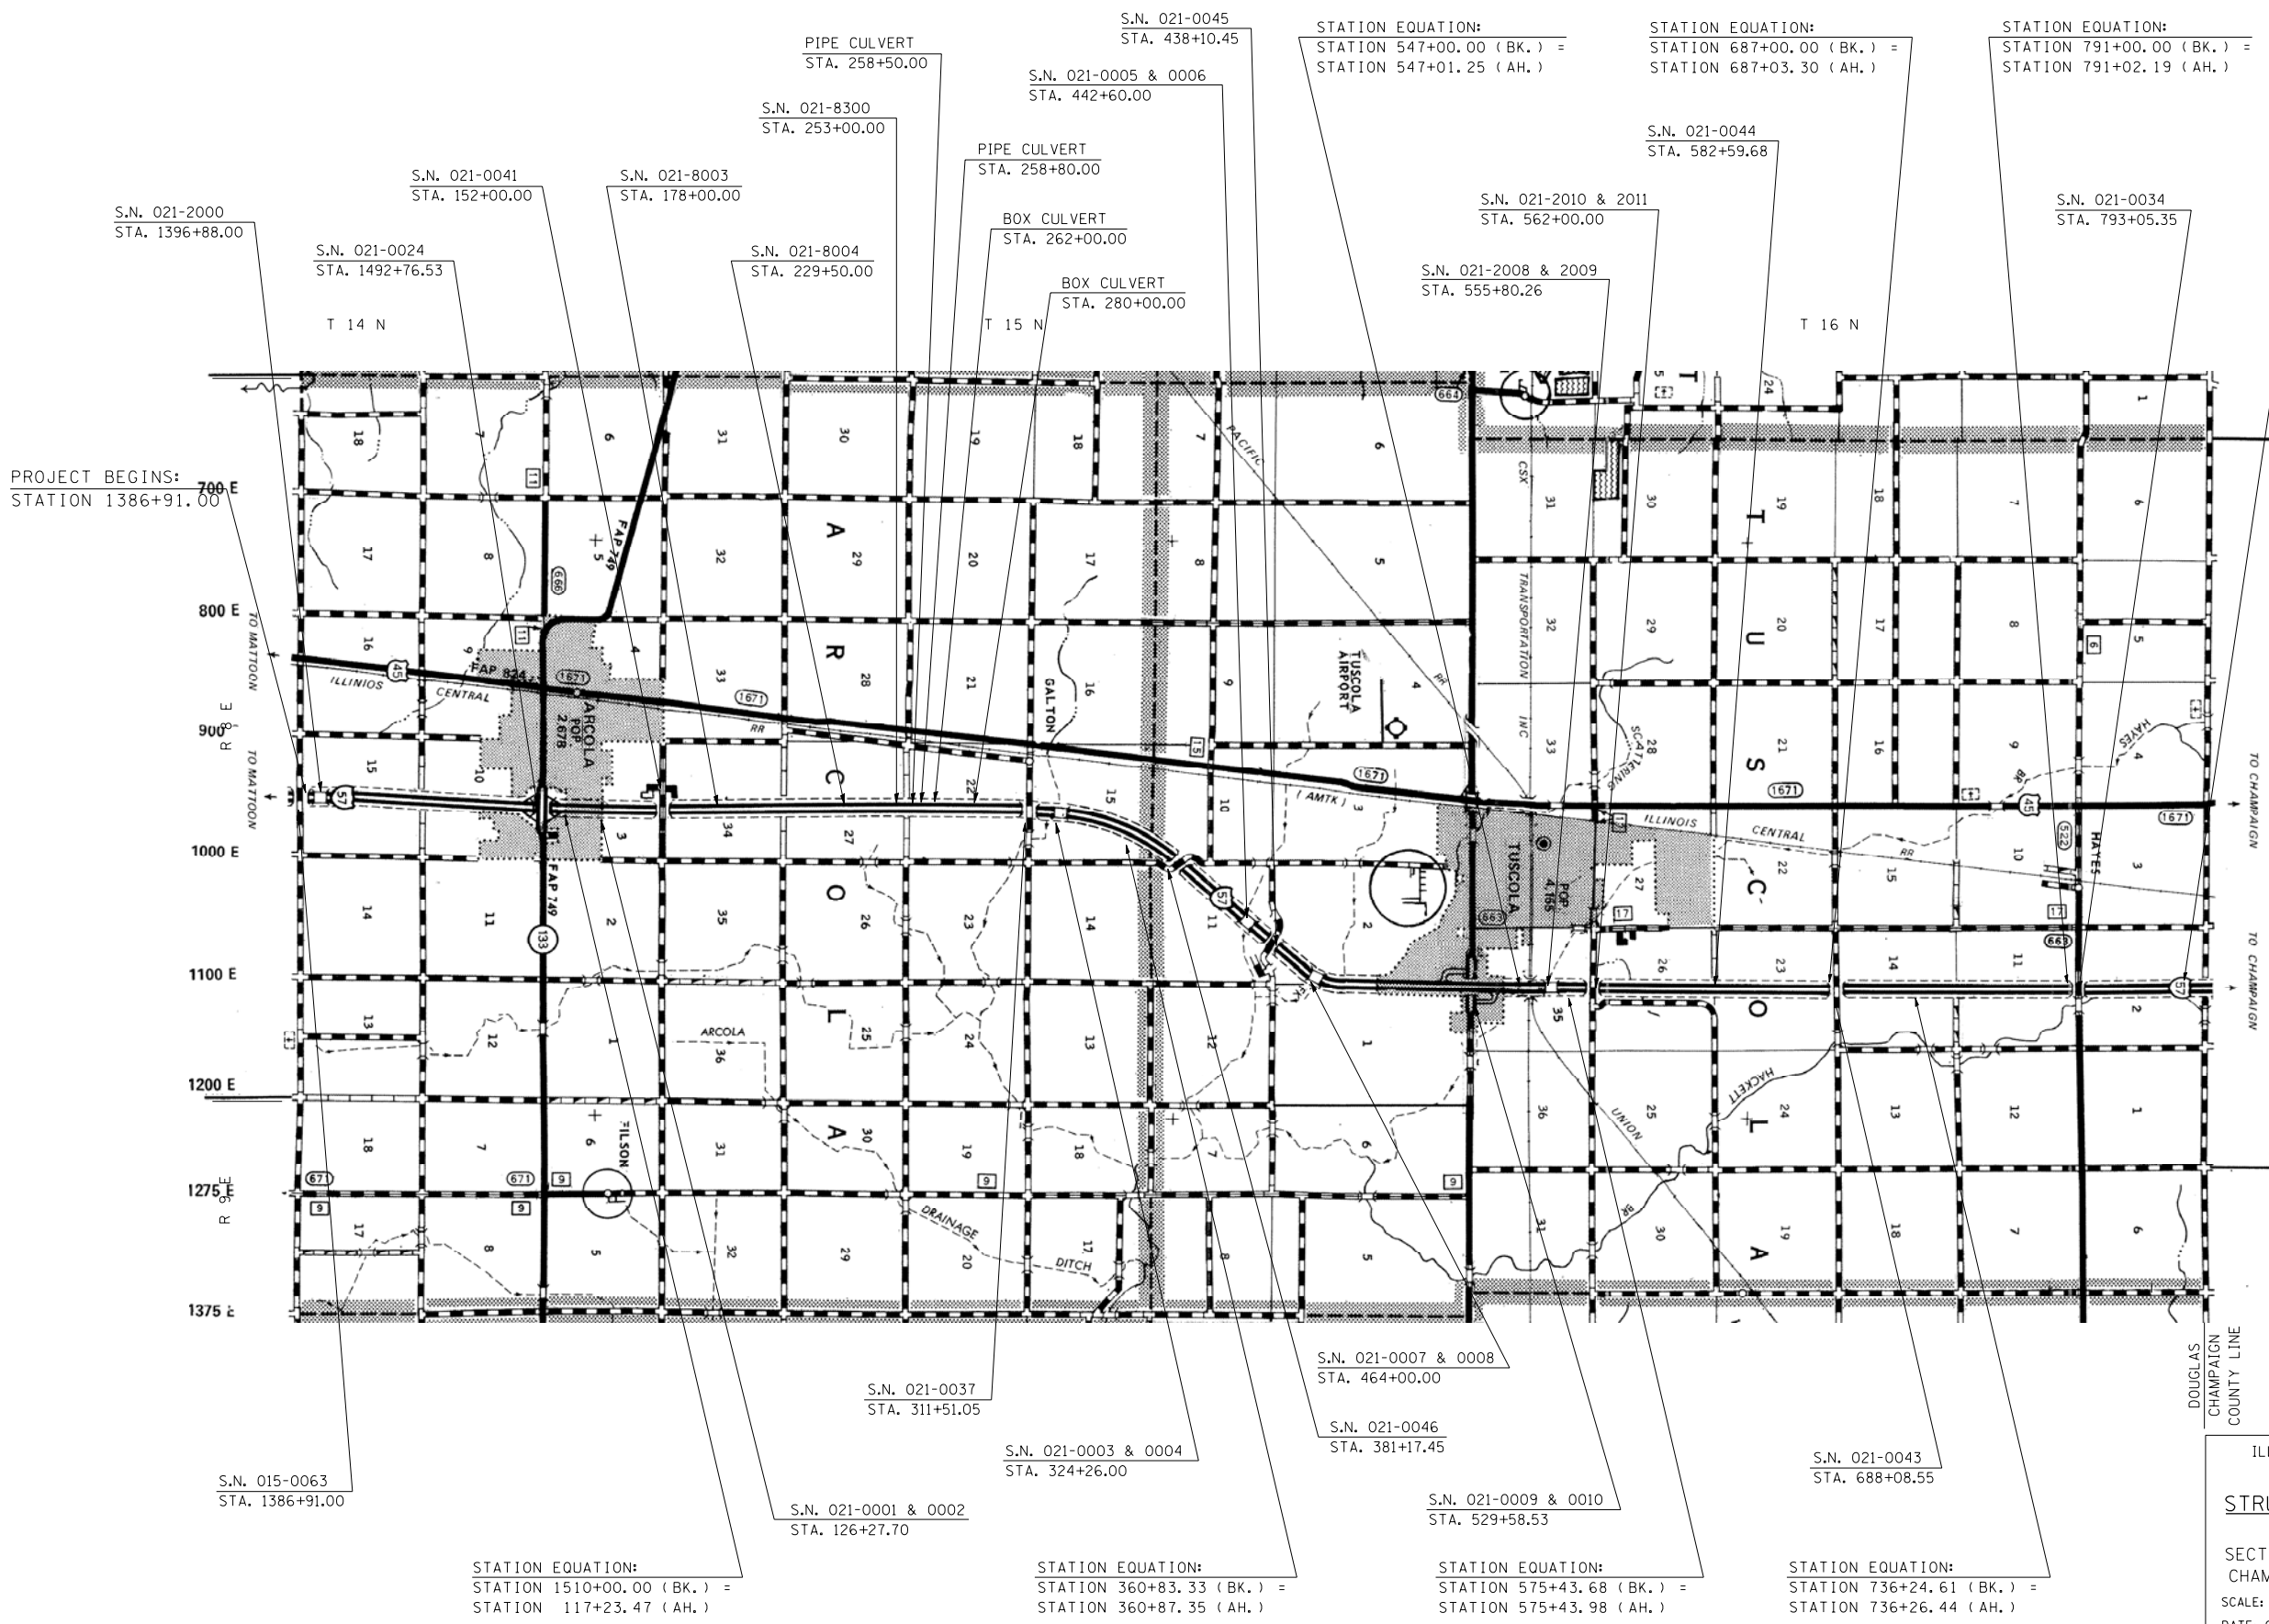

PROJECT BEGINS:  
STATION 1386+91.00

PLOT DATE = 3/30/2007  
 FILE NAME = c:\p\projects\d5\1406 (v8)\70628\01\sheet6.dgn  
 PLOT SCALE = 42.3523 / IN.  
 USER NAME = pier-sonbr

ILLINOIS DEPARTMENT OF TRANSPORTATION  
**LOCATION MAP**  
**STRUCTURES IN DOUGLAS COUNTY**  
 F.A.I. ROUTE 57 (I-57)  
 SECTION D5 SAFETY IMPROVEMENT 2007-2  
 CHAMPAIGN, COLES, & DOUGLAS COUNTIES  
 SCALE: NOT TO SCALE  
 DATE: 02/22/07  
 DRAWN BY: B.B.P.  
 CHECKED BY: M.L.B.