



F.A.I. RTE.	SECTION	COUNTY	TOTAL SHEETS	SHEET NO.
57	.	..	153	70
STA. 685+20.00		TO STA. 691+25.00		
FED. ROAD DIST. NO.		ILLINOIS FED. AID PROJECT		

- D5 SAFETY IMPROVEMENT 2007-2
- CHAMPAIGN, COLES, & DOUGLAS

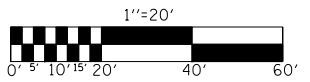

PLAN	SURVEYED	BY	DATE
PLotted	Checked		
NOTE BOOK NO.	RT. OF WAY CHECKED		
	PAID FILE NAME		

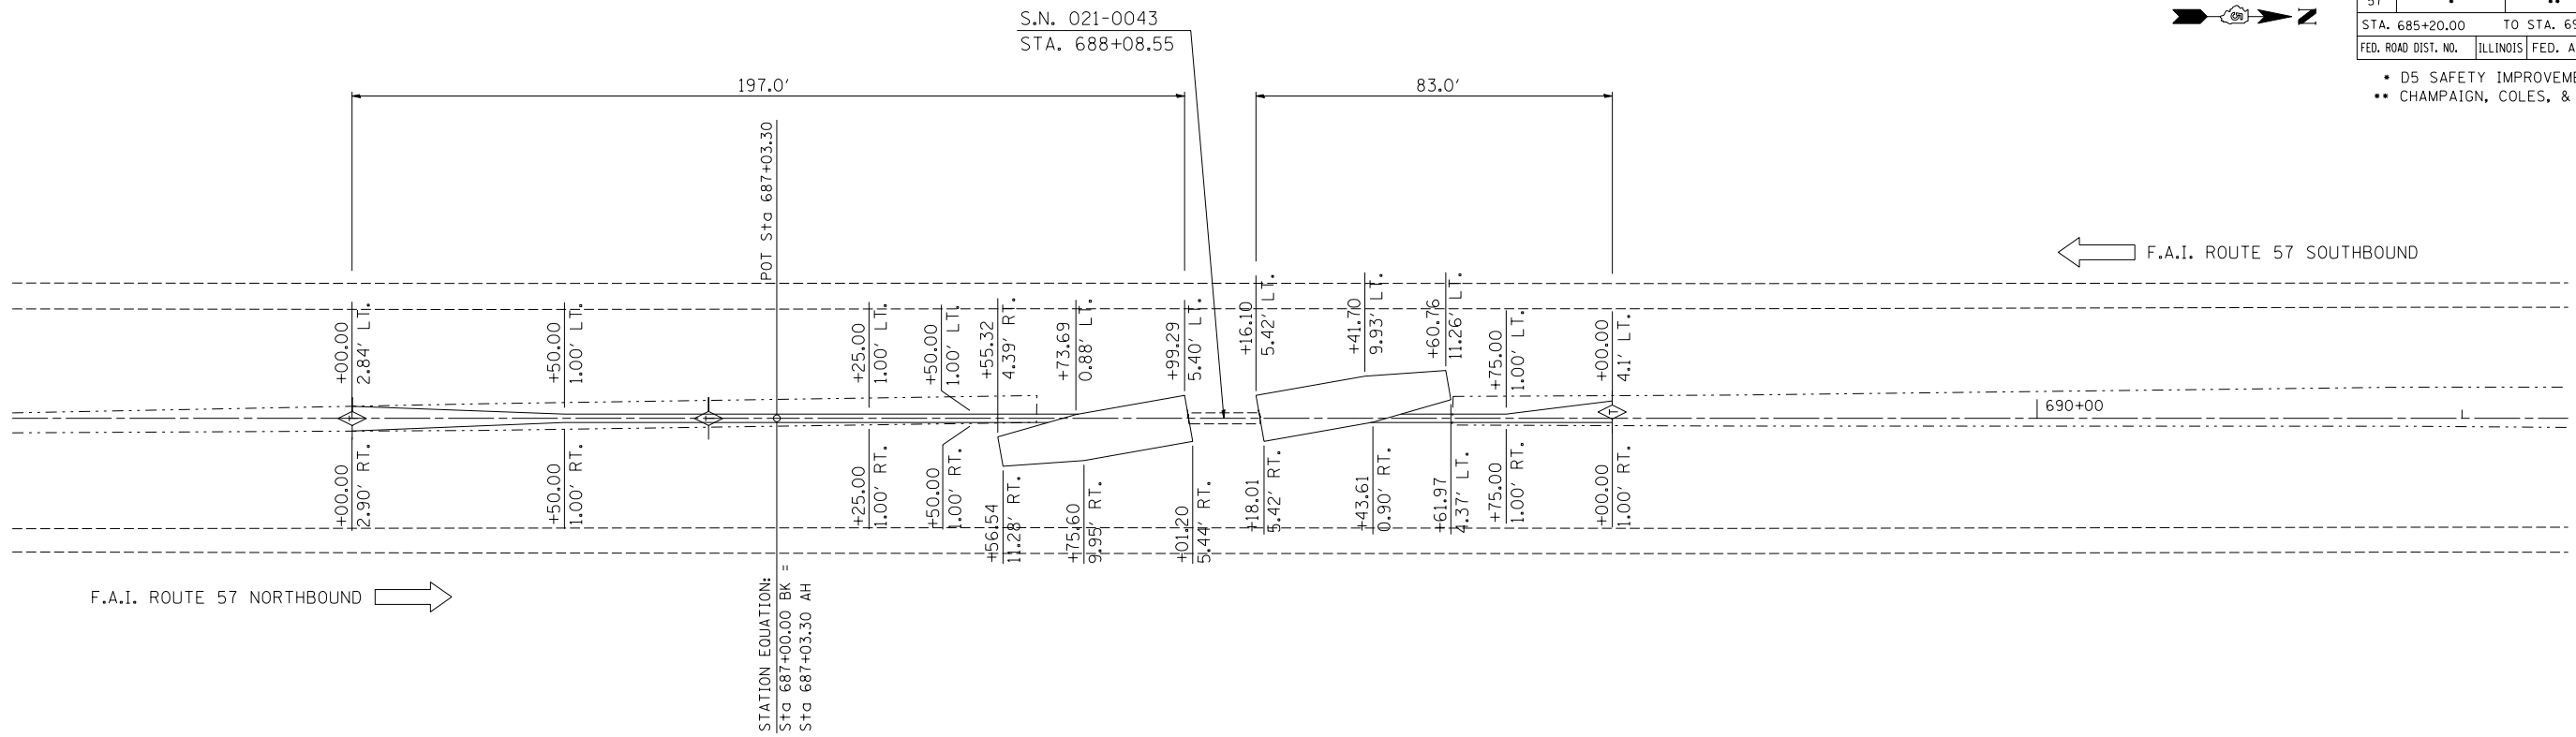

PROFILE	SURVEYED	BY	DATE
Plotted	Checked		
NOTE BOOK NO.	RT. OF WAY CHECKED		
	PAID FILE NAME		

PLOT DATE = 3/30/2007
 FILE NAME = c:\projects\d54406 (v8)\021.0043\0043_imp01.p
 PLOT SCALE = 42.3529' / IN.
 USER NAME = pfer-sombr

