


F.A.I. RTE.	SECTION	COUNTY	TOTAL SHEETS	SHEET NO.
57	•	••	153	76

STA. 1125+50.00 TO STA. 1132+00.00
 FED. ROAD DIST. NO. ILLINOIS FED. AID PROJECT


- D5 SAFETY IMPROVEMENT 2007-2
- CHAMPAIGN, COLES, & DOUGLAS



PLAN	SURVEYED	BY	DATE
NOTE BOOK NO. _____	PLOTTED _____		
	RT. OF WAY CHECKED _____		
	PAID FILE NAME _____		

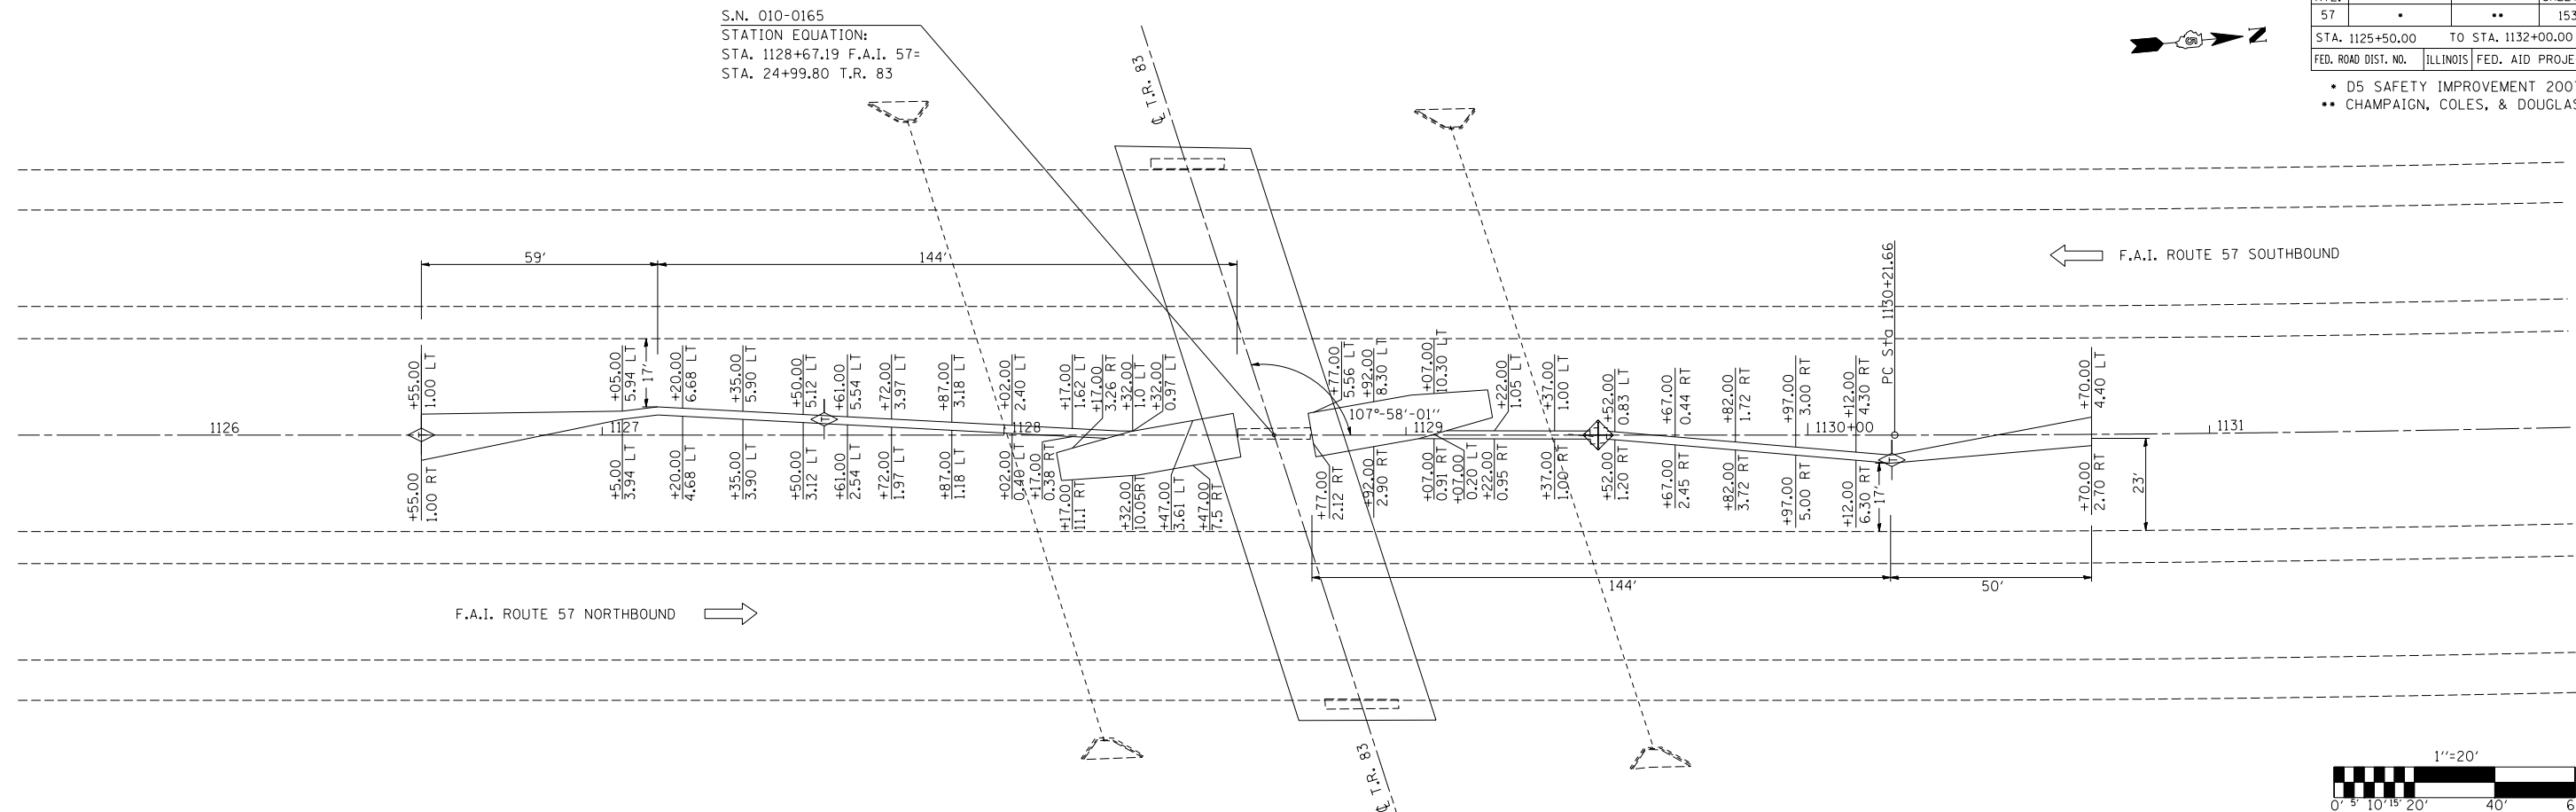

PROFILE	SURVEYED	BY	DATE
NOTE BOOK NO. _____	PLOTTED _____		
	BM. NOTED _____		
	STRUCTURE NOTATIONS CHKD _____		

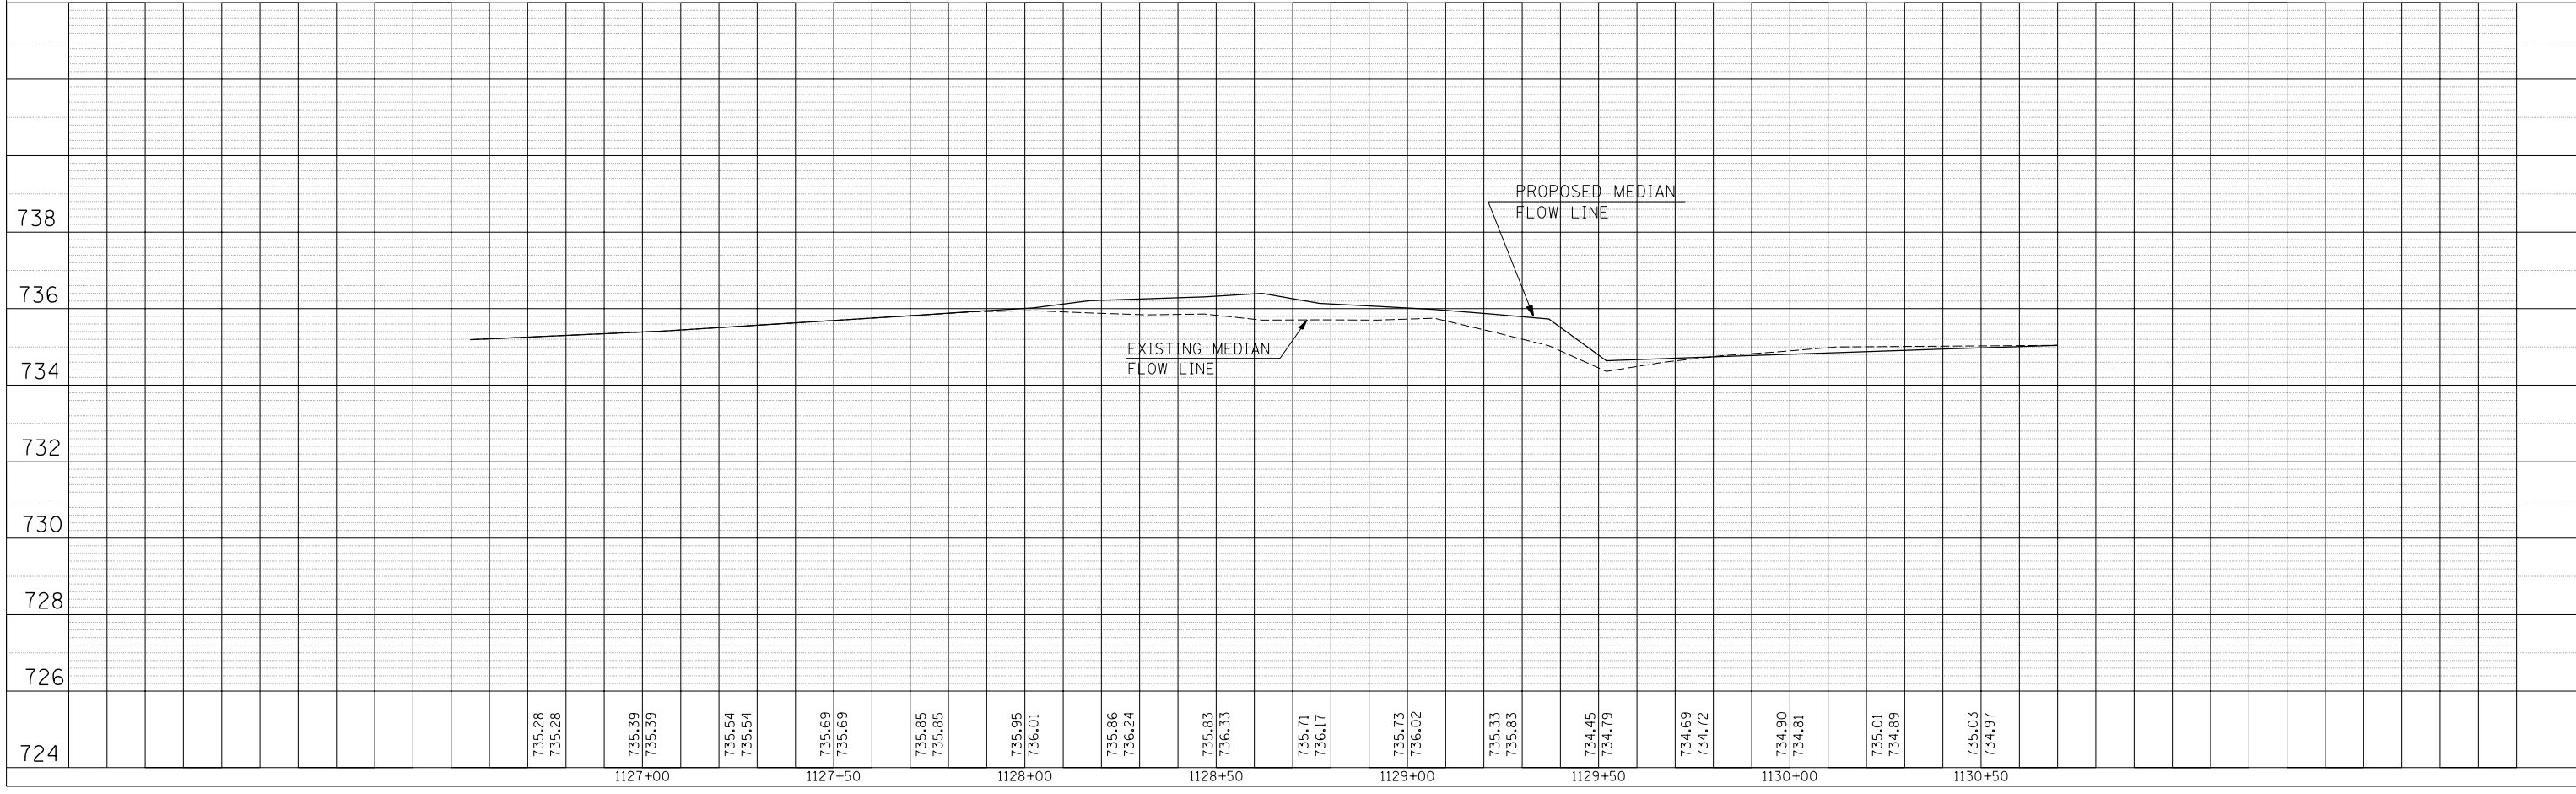

PLOT DATE = 3/30/2007
 FILE NAME = c:\projects\4406 (v8)\0165b-v0165\mpeac-tpo.dgn
 PLOT SCALE = 42.3529 / IN.
 USER NAME = piersonb