


PLOT DATE : 3/30/2007  
 FILE NAME : \\s1015.006\proj\14406 (4)\1015.006\14406.dwg  
 PLOT SCALE : 10.5682 IN.  
 USER NAME : pier-arob

ORIGINAL SURVEYED SURVEY PLOTTED  
 NO. DATE

FINAL SURVEYED SURVEY PLOTTED  
 NO. DATE

S.N. 015-0063

Sheet 2 of 6

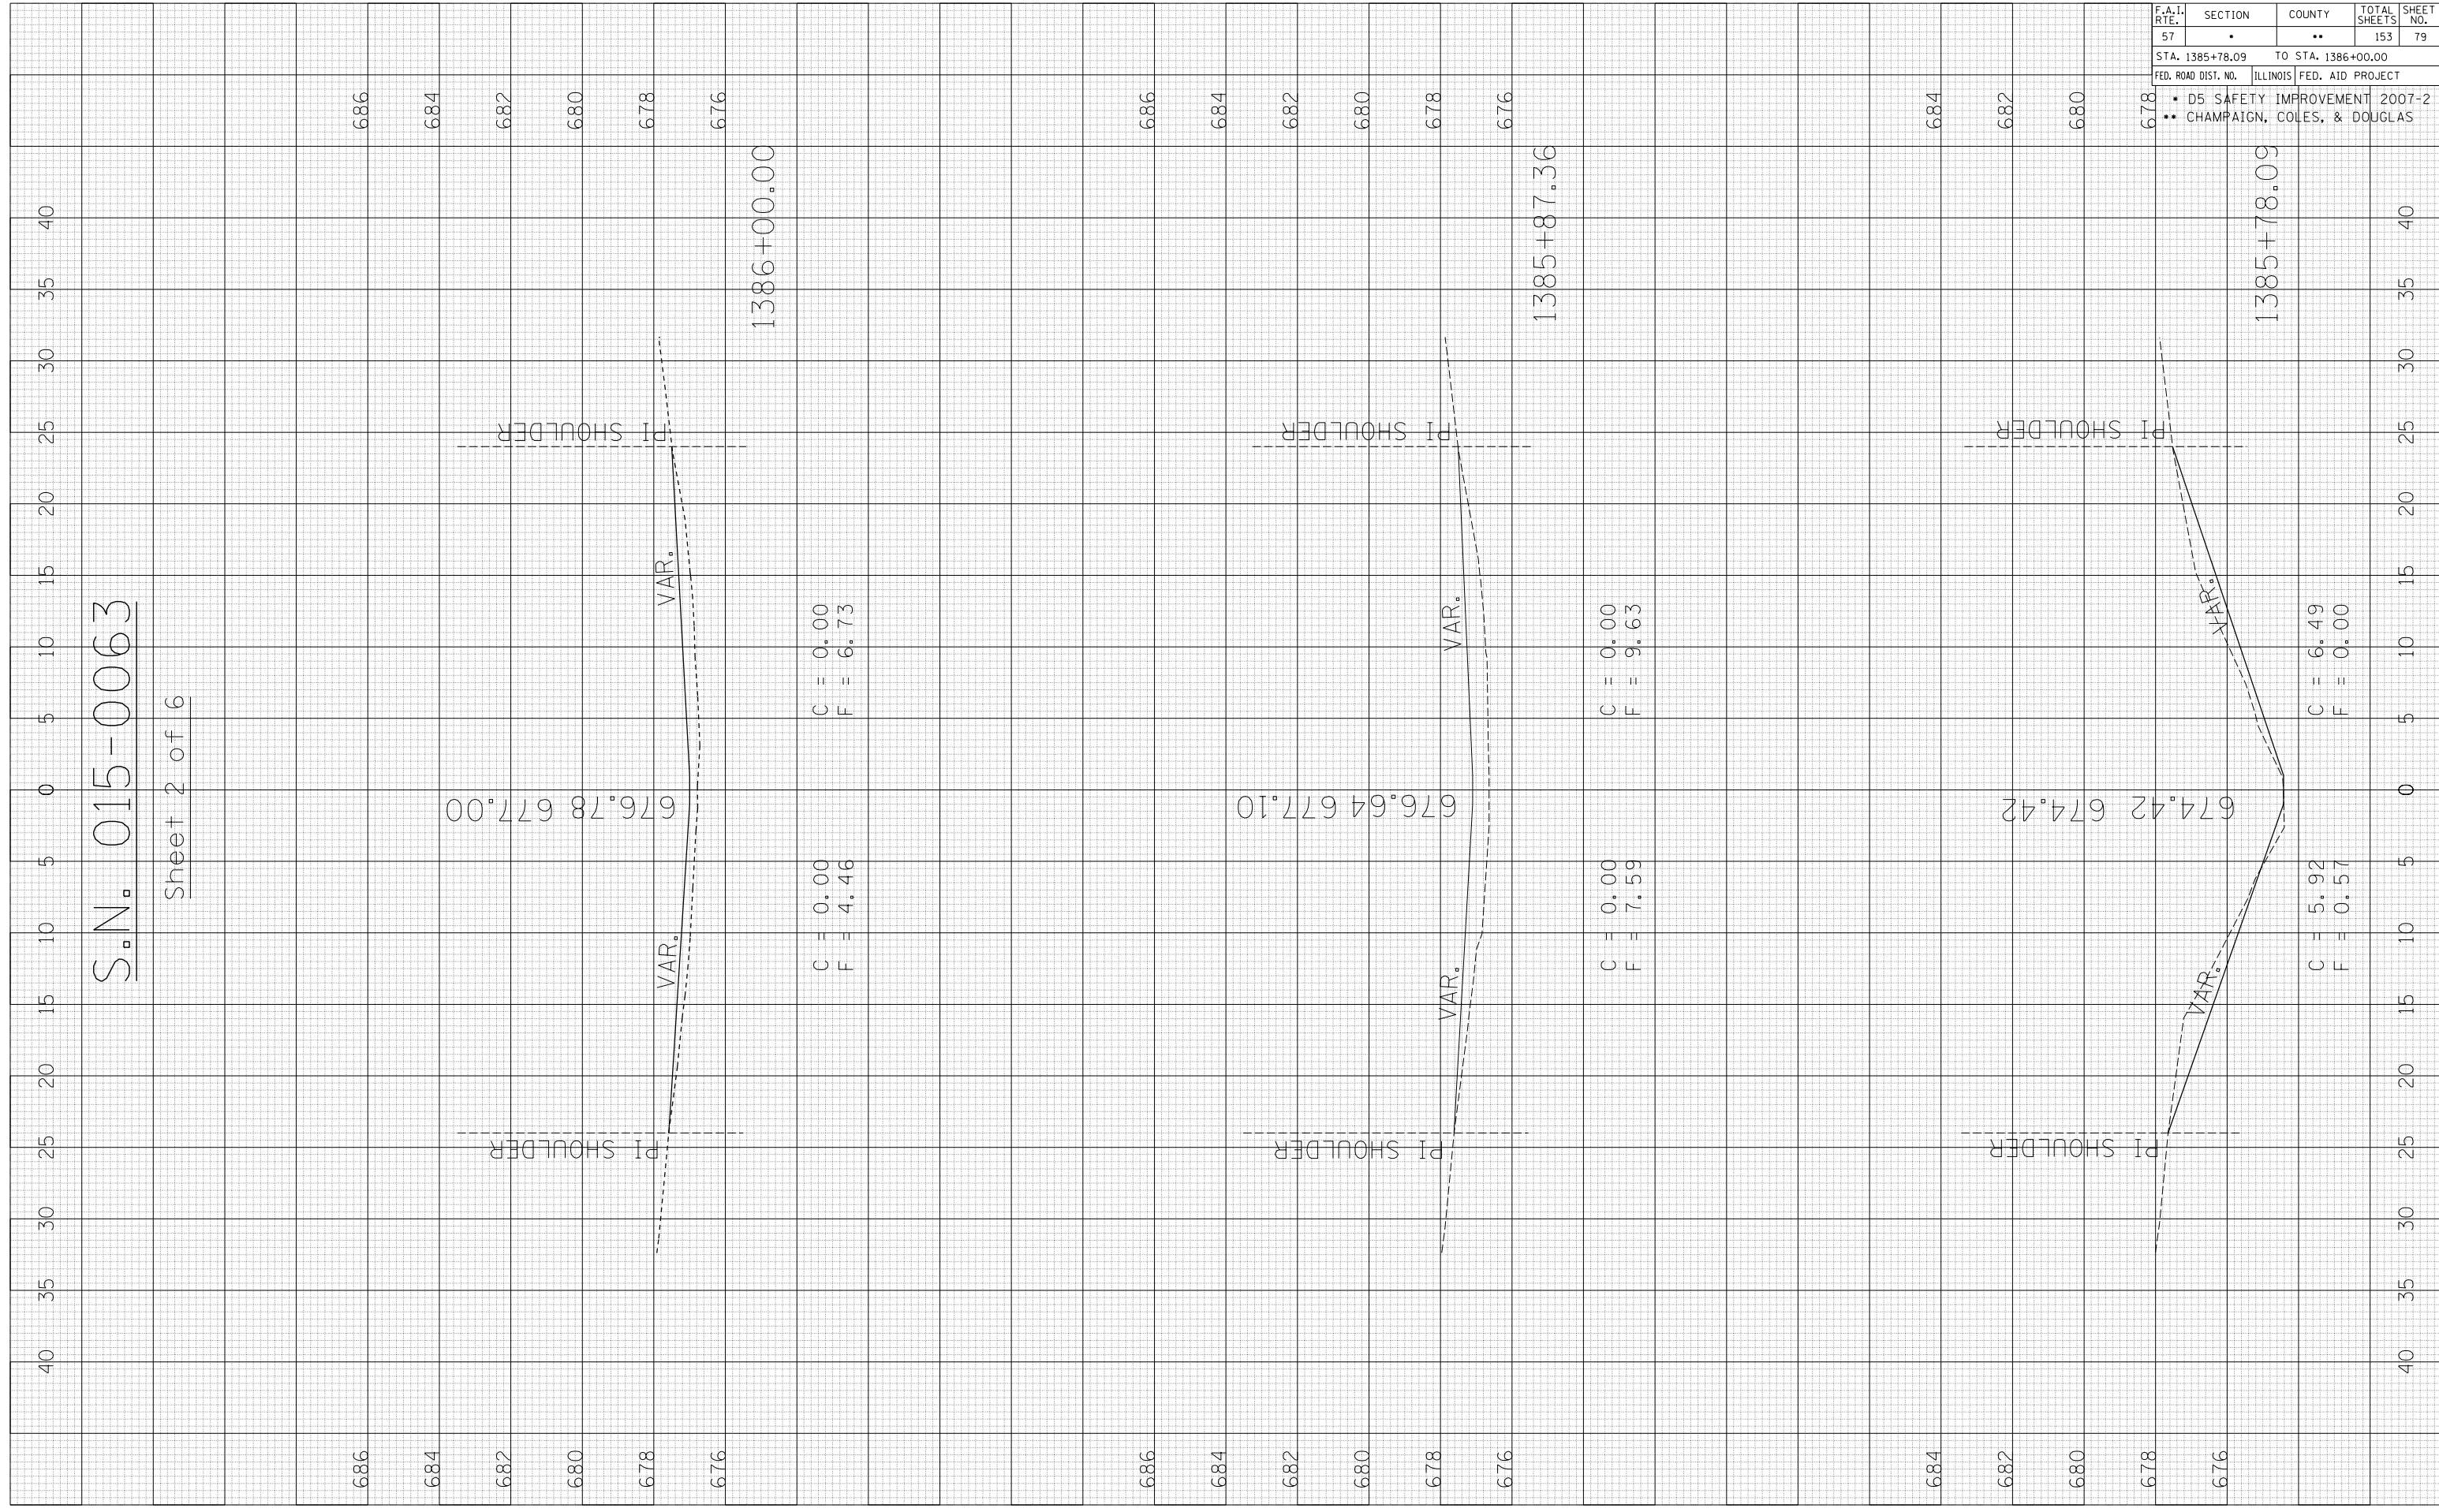

F.A.I. RTE.	SECTION	COUNTY	TOTAL SHEETS	SHEET NO.
57	.	..	153	79

STA. 1385+78.09 TO STA. 1386+00.00  
 FED. ROAD DIST. NO. ILLINOIS FED. AID PROJECT  
 • D5 SAFETY IMPROVEMENT 2007-2  
 • CHAMPAIGN, COLES, & DOUGLAS