


PLOT DATE : 3/30/2007
 FILE NAME : \\s01\21-0021\2007\21-0021\4486 (4)1491-0021.dwg
 PLOT SCALE : 10.5682 / IN.
 USER NAME : pier-arbr

ORIGINAL SURVEY	SURVEYED	DATE
NO. _____	NO. _____	BY _____
AREAS CHECKED _____	AREAS CHECKED _____	

FINAL SURVEY	SURVEYED	DATE
NO. _____	NO. _____	BY _____
AREAS CHECKED _____	AREAS CHECKED _____	

S.N. 021-0024

Sheet 2 of 5

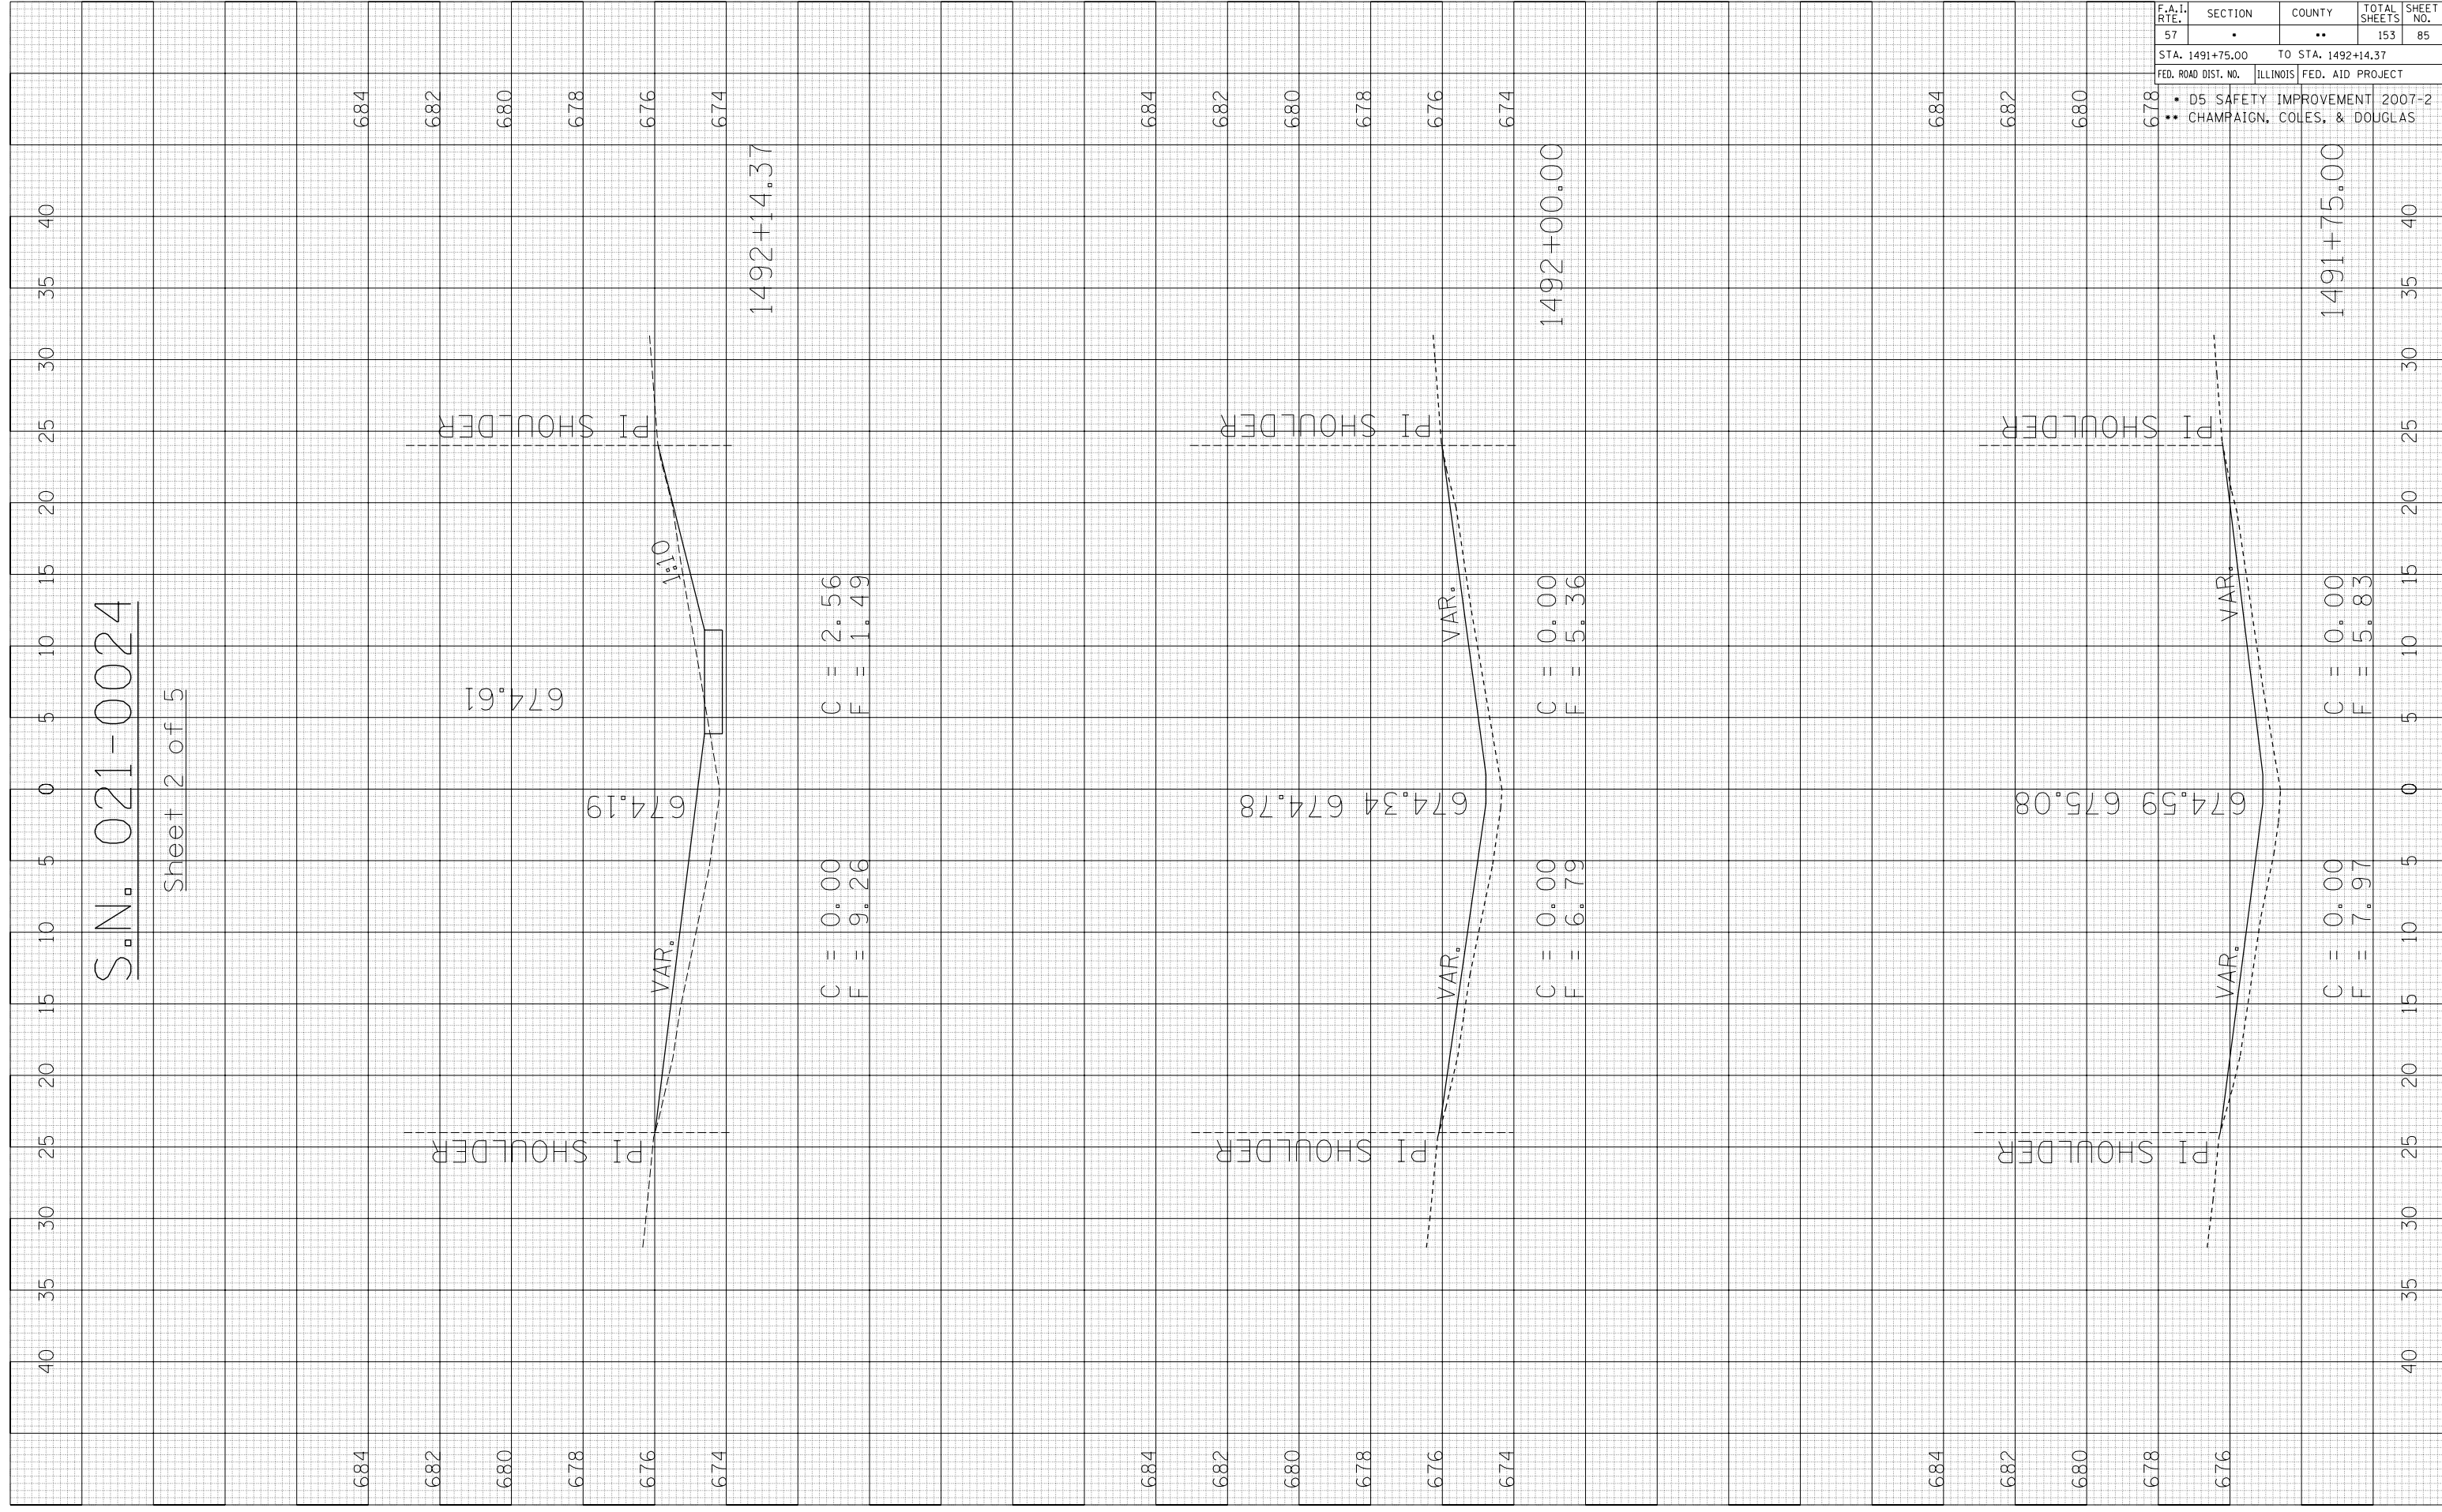

CONTRACT NO. 70628

F.A.I. RTE.	SECTION	COUNTY	TOTAL SHEETS	SHEET NO.
57	•	••	153	85
STA. 1491+75.00		TO STA. 1492+14.37		
FED. ROAD DIST. NO.		ILLINOIS FED. AID PROJECT		
• D5 SAFETY IMPROVEMENT 2007-2				
•• CHAMPAIGN, COLES, & DOUGLAS				