

PLOT DATE : 3/30/2007  
 FILE NAME : \\s01\21-0021\2007\2007\021-0021.dwg  
 PLOT SCALE : 10.5682 IN.  
 USER NAME : pier-arob


ORIGINAL SURVEYED SURVEY PLOTTED  
 NO. 10021-0021-0001  
 AREAS CHECKED

FINAL SURVEY SURVEYED SURVEY PLOTTED  
 NO. 10021-0021-0001  
 AREAS CHECKED

BY DATE

S.N. 021-0024

Sheet 3 of 5

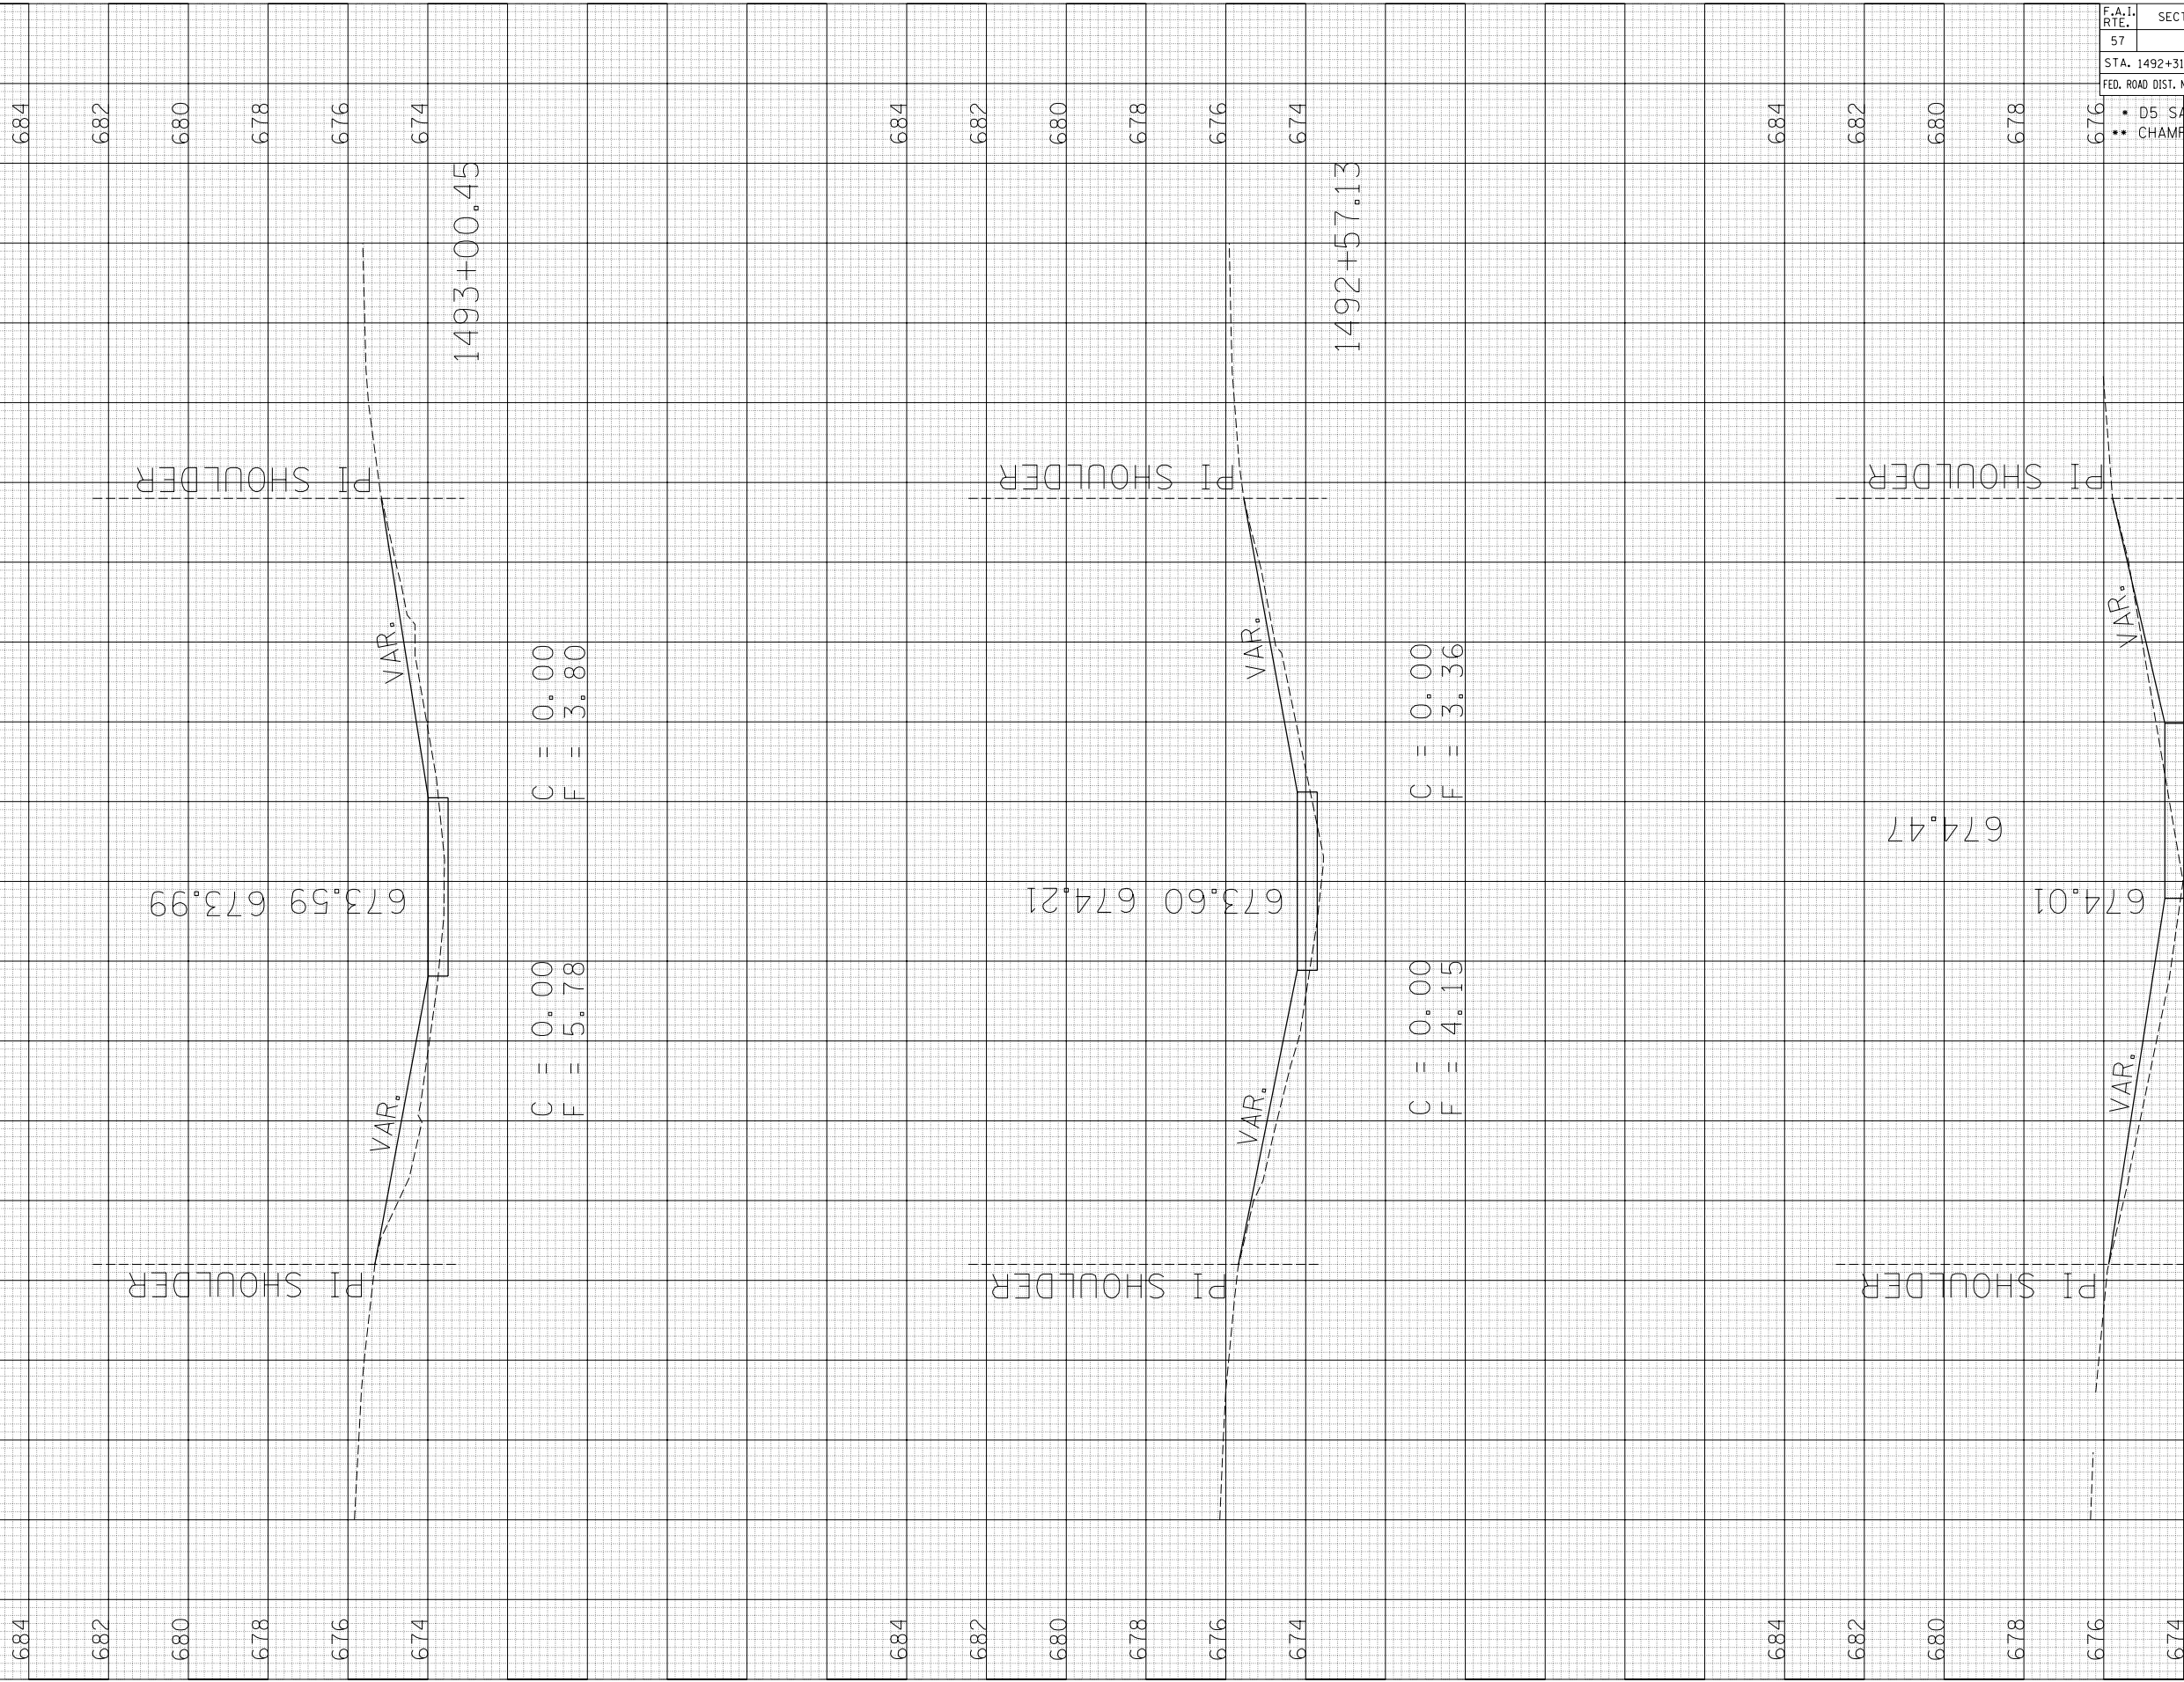

F.A.I. RTE.	SECTION	COUNTY	TOTAL SHEETS	SHEET NO.
57	•	••	153	86

STA. 1492+31.52 TO STA. 1493+00.45  
 FED. ROAD DIST. NO. ILLINOIS FED. AID PROJECT

- D5 SAFETY IMPROVEMENT 2007-2
- CHAMPAIGN, COLES, & DOUGLAS