


PLOT DATE = 3/30/2007
 FILE NAME = I:\105882\105882.dwg
 PLOT SCALE = 10/5882' = 1/48" IN.
 USER NAME = pier-arob

| | | | |
|-----------------|---------------|-------|----------------|
| ORIGINAL SURVEY | SURVEYED | BY | DATE |
| NO. _____ | NO. _____ | _____ | ____/____/____ |
| AREAS CHECKED | AREAS CHECKED | | |

| | | | |
|---------------|---------------|-------|----------------|
| FINAL SURVEY | SURVEYED | BY | DATE |
| NO. _____ | NO. _____ | _____ | ____/____/____ |
| AREAS CHECKED | AREAS CHECKED | | |

S.N. 021-0024

Sheet 5 of 5

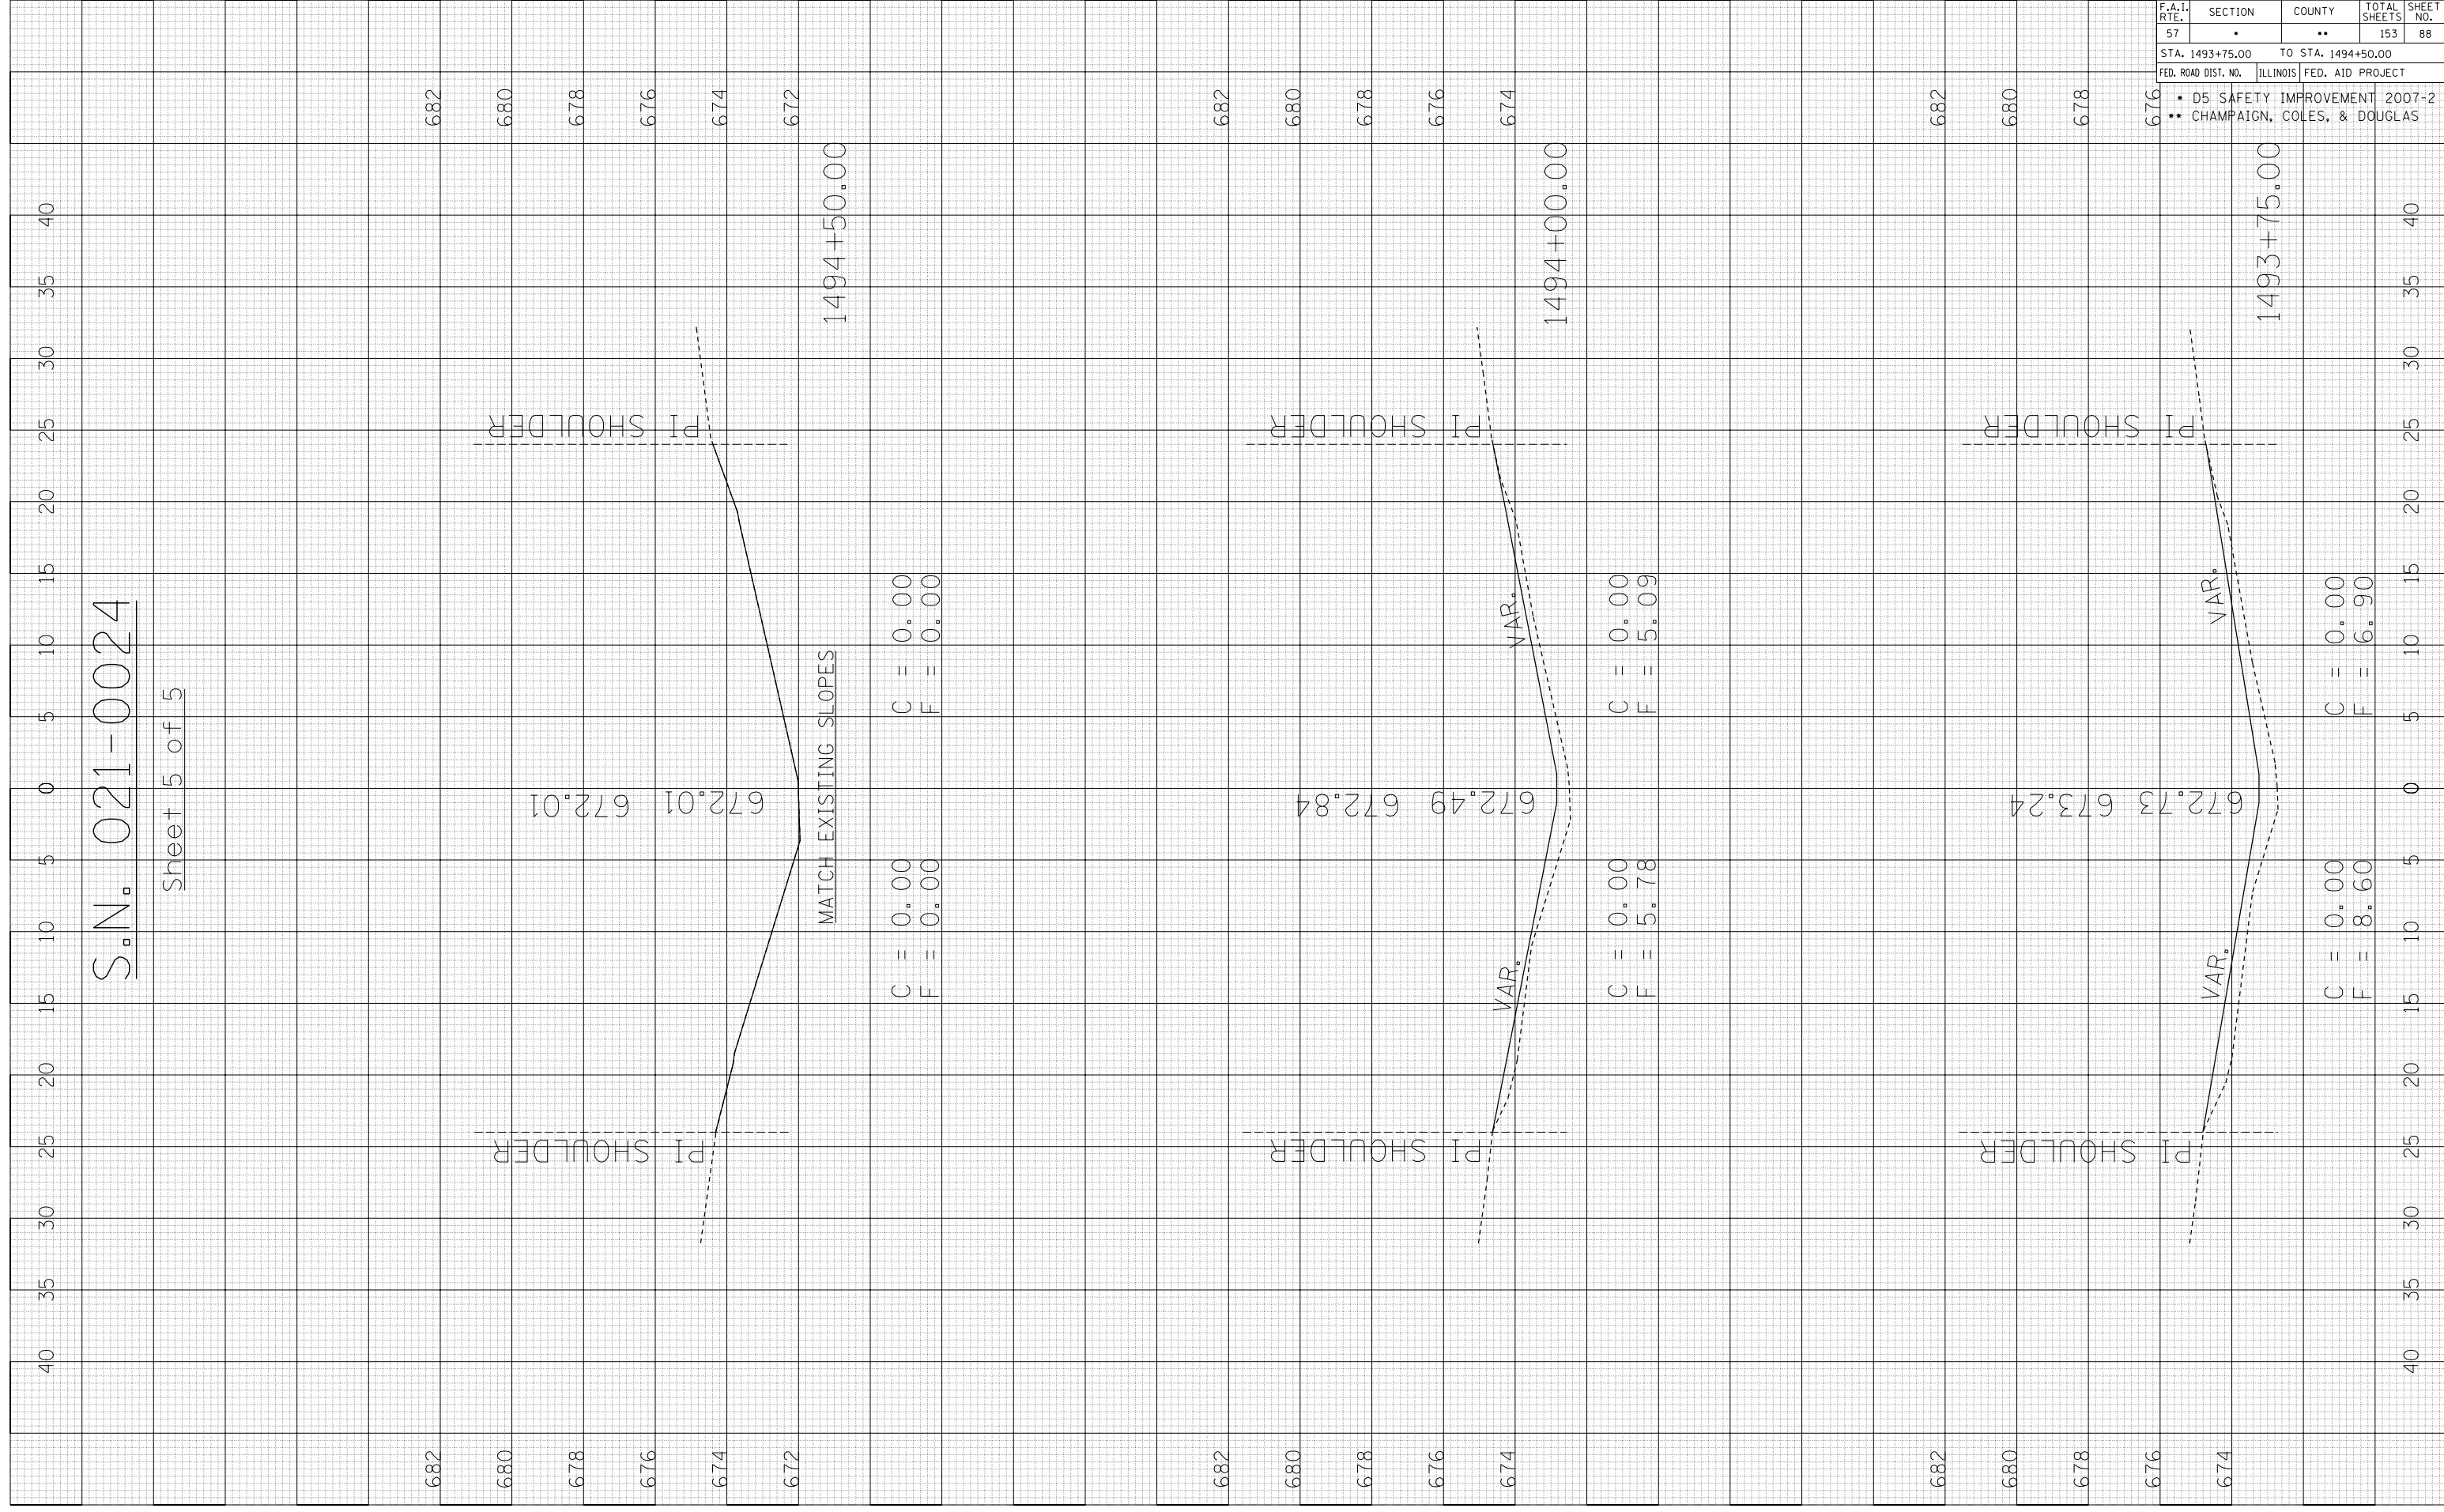

CONTRACT NO. 70628

| F.A.I. RTE. | SECTION | COUNTY | TOTAL SHEETS | SHEET NO. |
|--|---------|---------------------------|--------------|-----------|
| 57 | • | •• | 153 | 88 |
| STA. 1493+75.00 | | TO STA. 1494+50.00 | | |
| FED. ROAD DIST. NO. | | ILLINOIS FED. AID PROJECT | | |
| <ul style="list-style-type: none"> • D5 SAFETY IMPROVEMENT 2007-2 •• CHAMPAIGN, COLES, & DOUGLAS | | | | |