


PLOT DATE : 3/30/2007
 FILE NAME : I:\151\151021-004\151021-004.dwg
 PLOT SCALE : 10.5682 / IN.
 USER NAME : pier-arob-

ORIGINAL SURVEY SURVEYED PLOTTED
 NO. DATE BY

FINAL SURVEY SURVEYED PLOTTED
 NO. DATE BY

S.N. 021-0041

Sheet 3 of 7

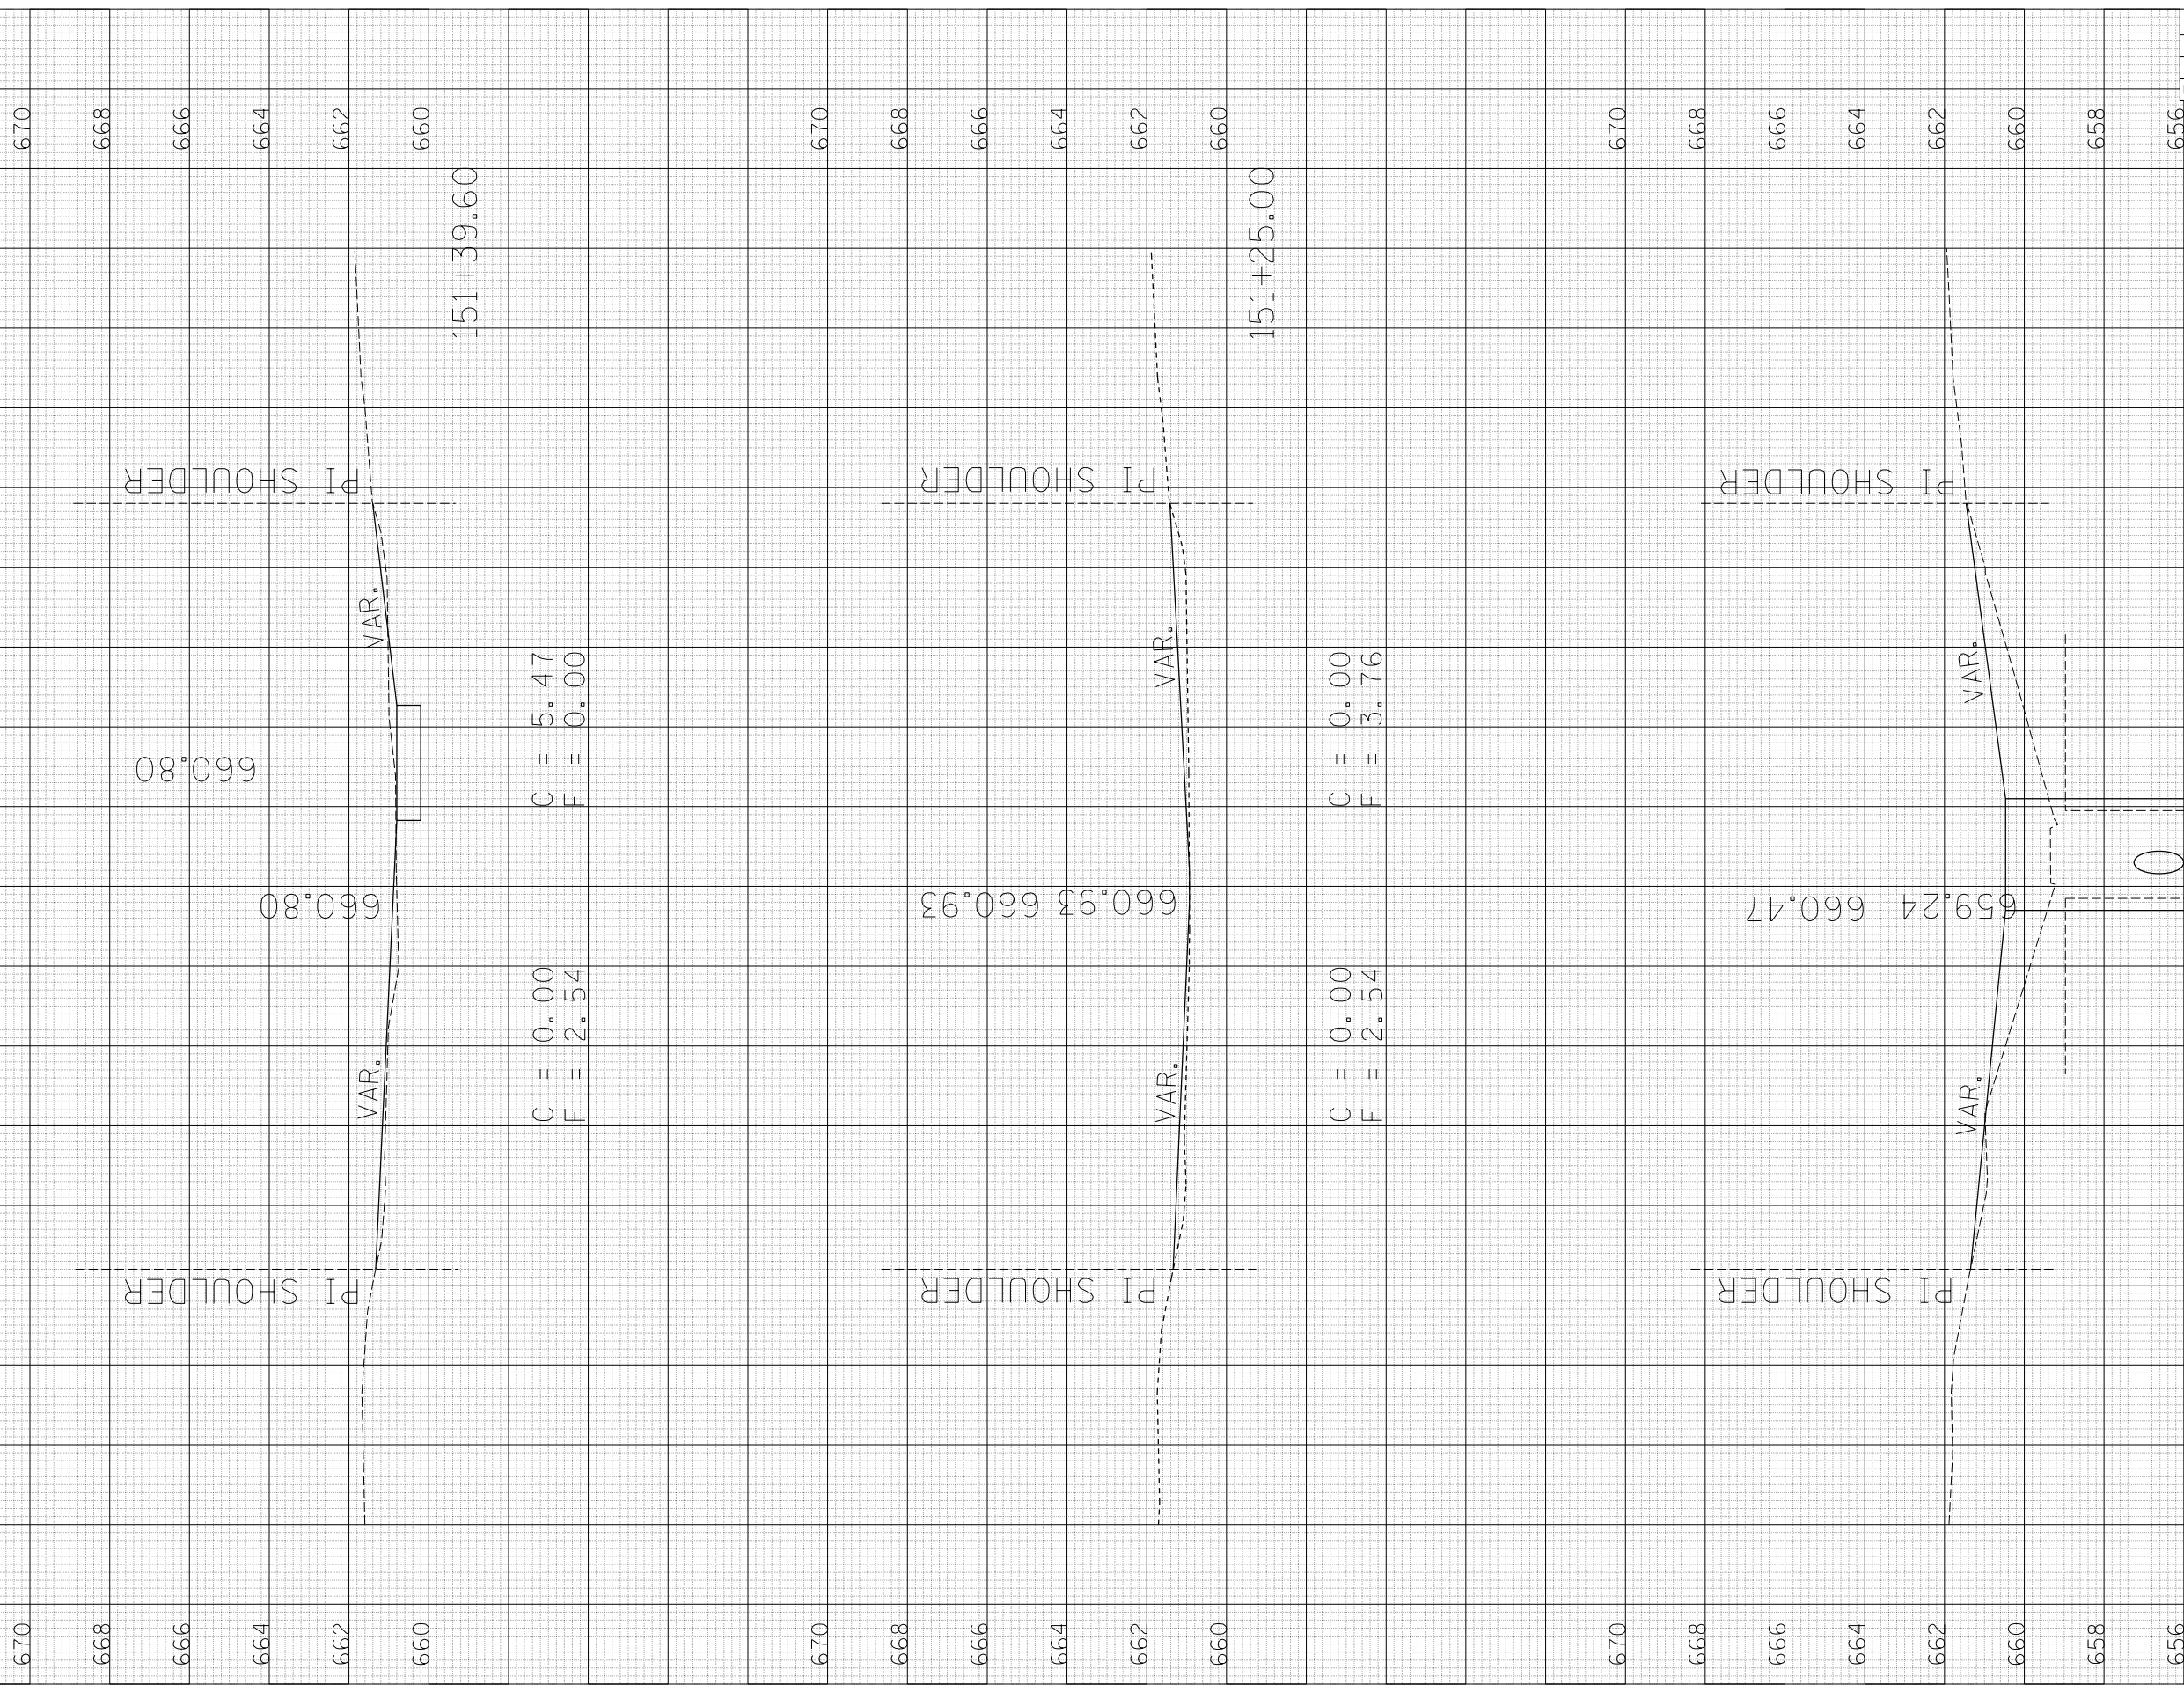

F.A.I. RTE.	SECTION	COUNTY	TOTAL SHEETS	SHEET NO.
57	.	..	153	91
STA. 151+03.72		TO STA. 151+39.60		
FED. ROAD DIST. NO.		ILLINOIS FED. AID PROJECT		
<ul style="list-style-type: none"> • D5 SAFETY IMPROVEMENT 2007-2 • CHAMPAIGN, COLES, & DOUGLAS 				