


PLOT DATE = 3/30/2007
 FILE NAME = \\s1101\21-0041\01\21-0041.dwg
 PLOT SCALE = 10.5682 / IN.
 USER NAME = pier-arob-

ORIGINAL SURVEY NO.	DATE	BY

FINAL SURVEY NO.	DATE	BY

S.N. 021-0041

Sheet 7 of 7

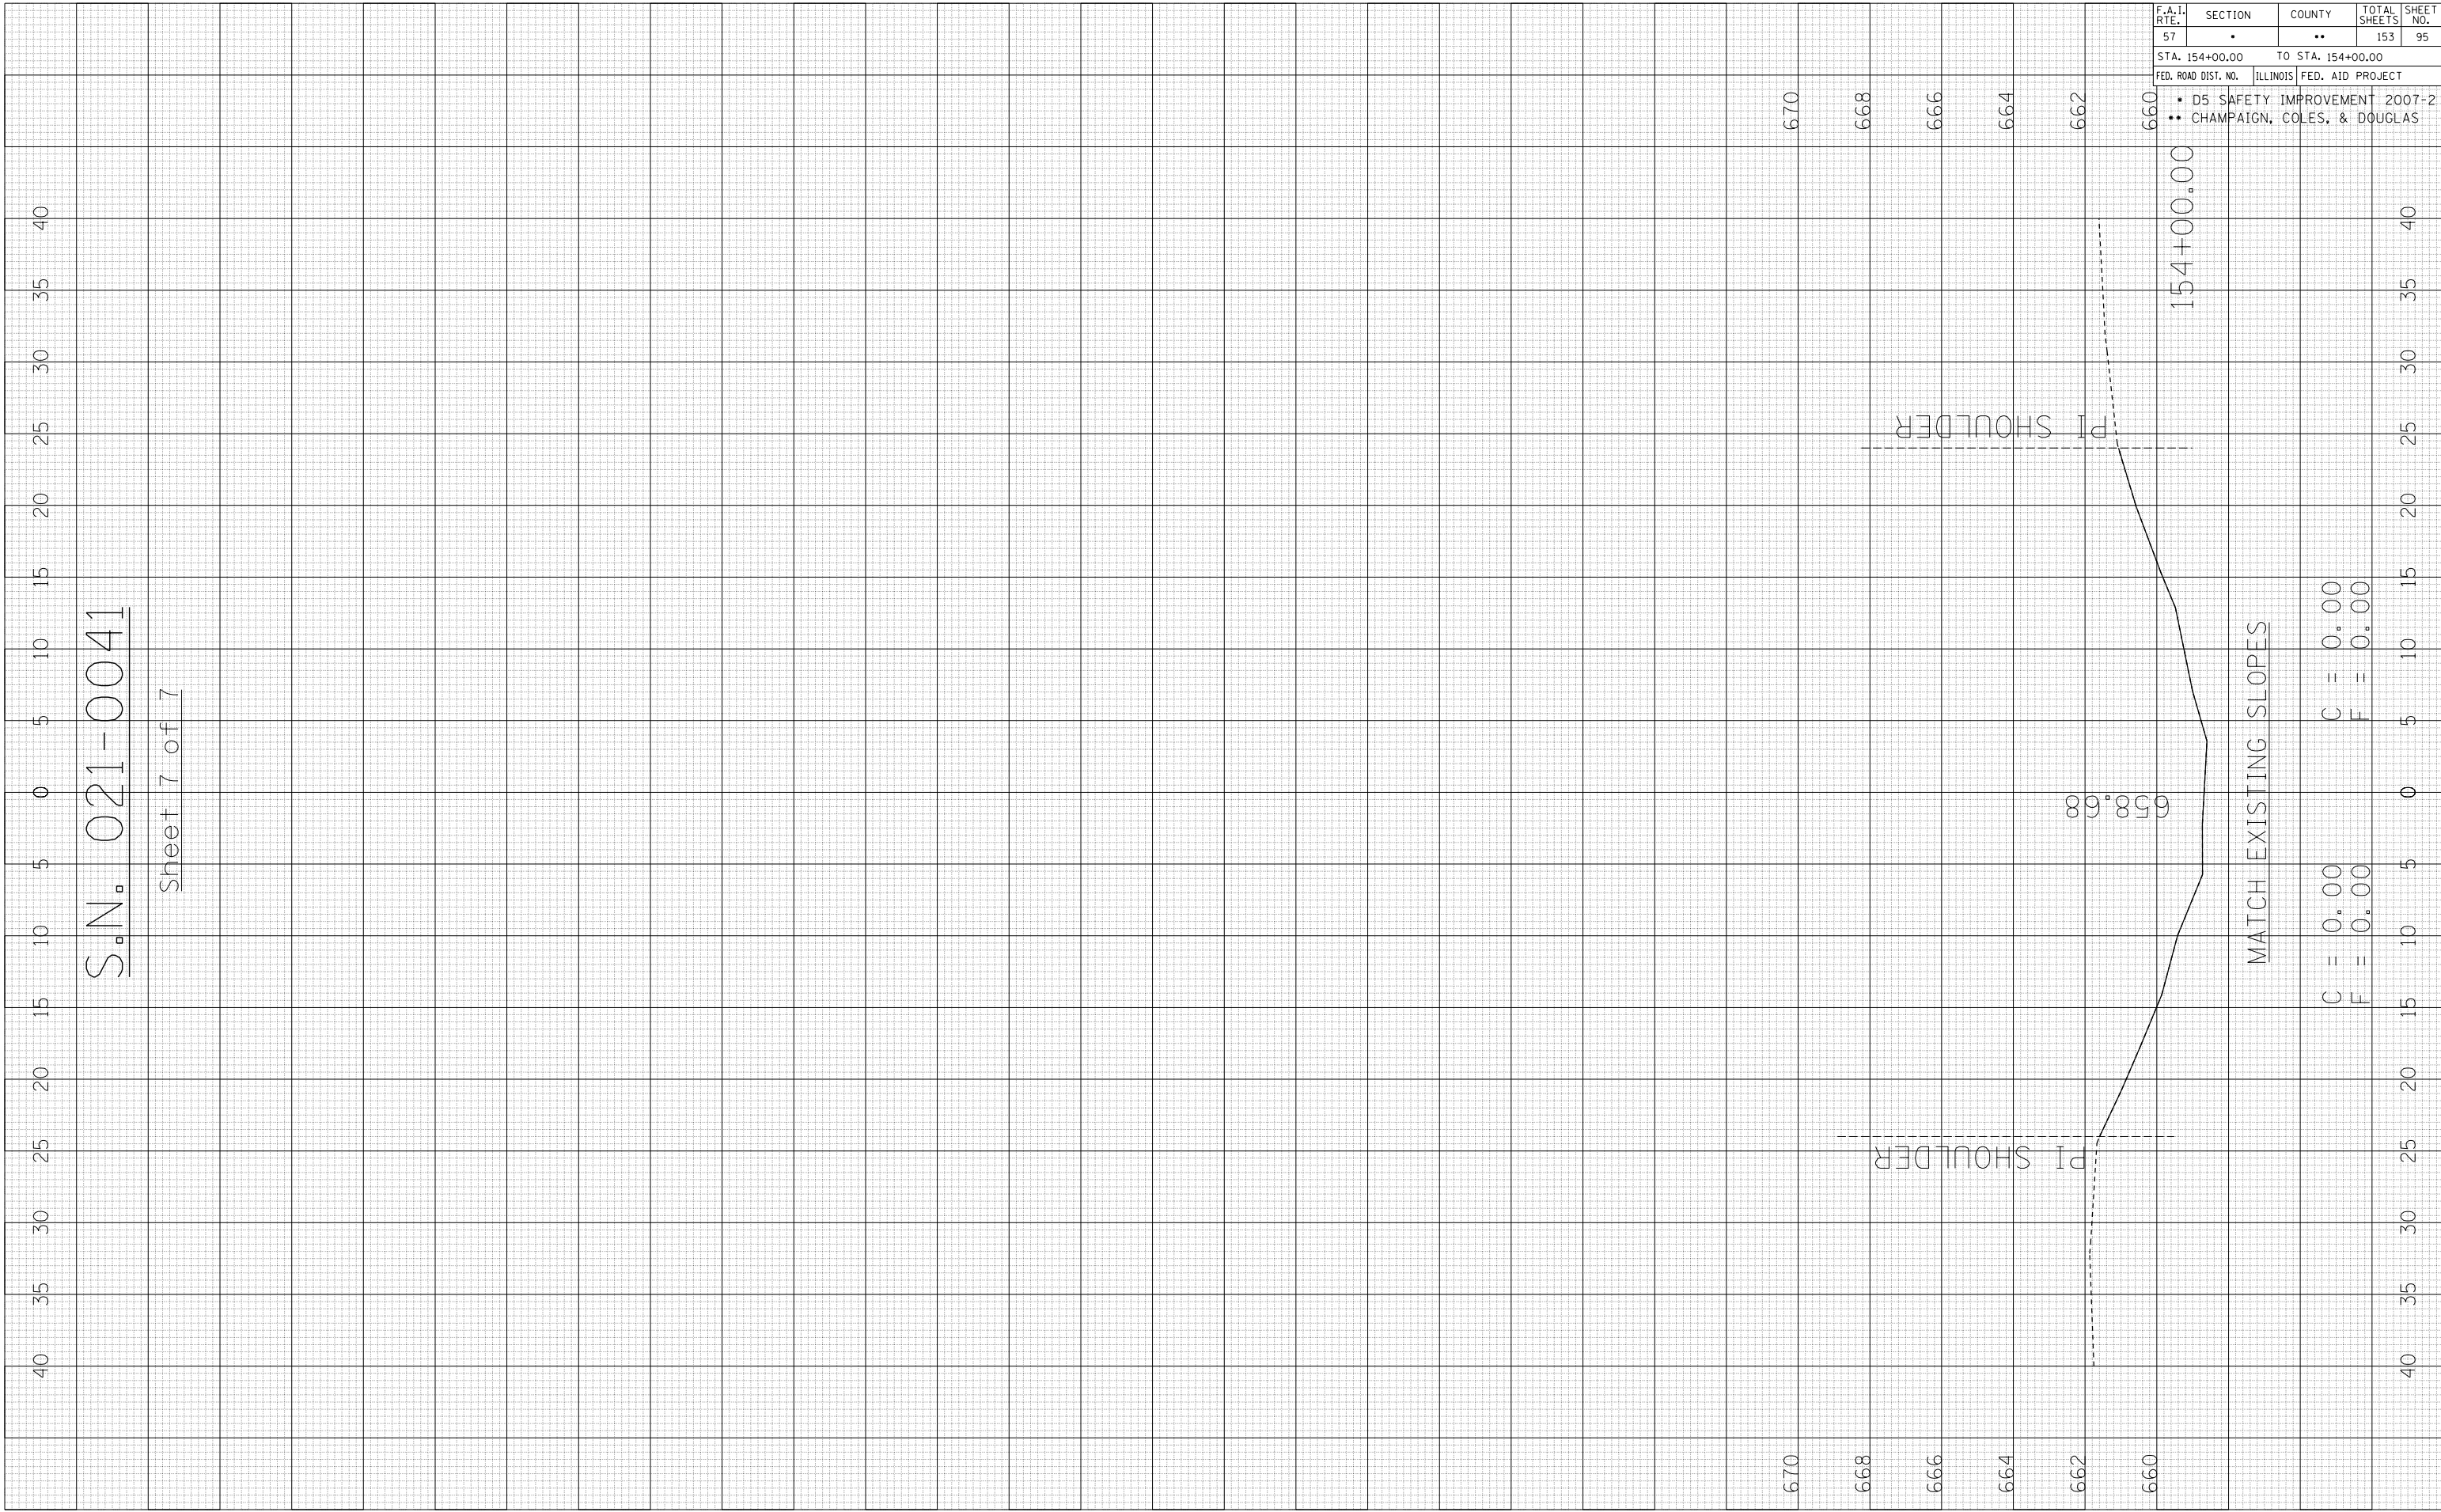

F.A.I. RTE.	SECTION	COUNTY	TOTAL SHEETS	SHEET NO.
57	•	••	153	95

STA. 154+00.00 TO STA. 154+00.00

FED. ROAD DIST. NO. ILLINOIS FED. AID PROJECT

- D5 SAFETY IMPROVEMENT 2007-2
- CHAMPAIGN, COLES, & DOUGLAS

C = 0.00
 F = 0.00

C = 0.00
 F = 0.00

MATCH EXISTING SLOPES

40 35 30 25 20 15 10 5 0 5 10 15 20 25 30 35 40

154+00.00

660

668
666
664

662

664

666

668

670

PI SHOULDER

PI SHOULDER

MATCH EXISTING SLOPES