

PLOT DATE : 3/30/2007
 PLOT NAME : 1015082
 PLOT SCALE : 10:5000
 USER NAME : pier-arb


ORIGINAL SURVEYED SURVEY PLOTTED
 NO. AREAS CHECKED

FINAL SURVEY SURVEYED SURVEY PLOTTED
 NO. AREAS CHECKED

BY DATE

S.N. 021-0044

Sheet 4 of 5

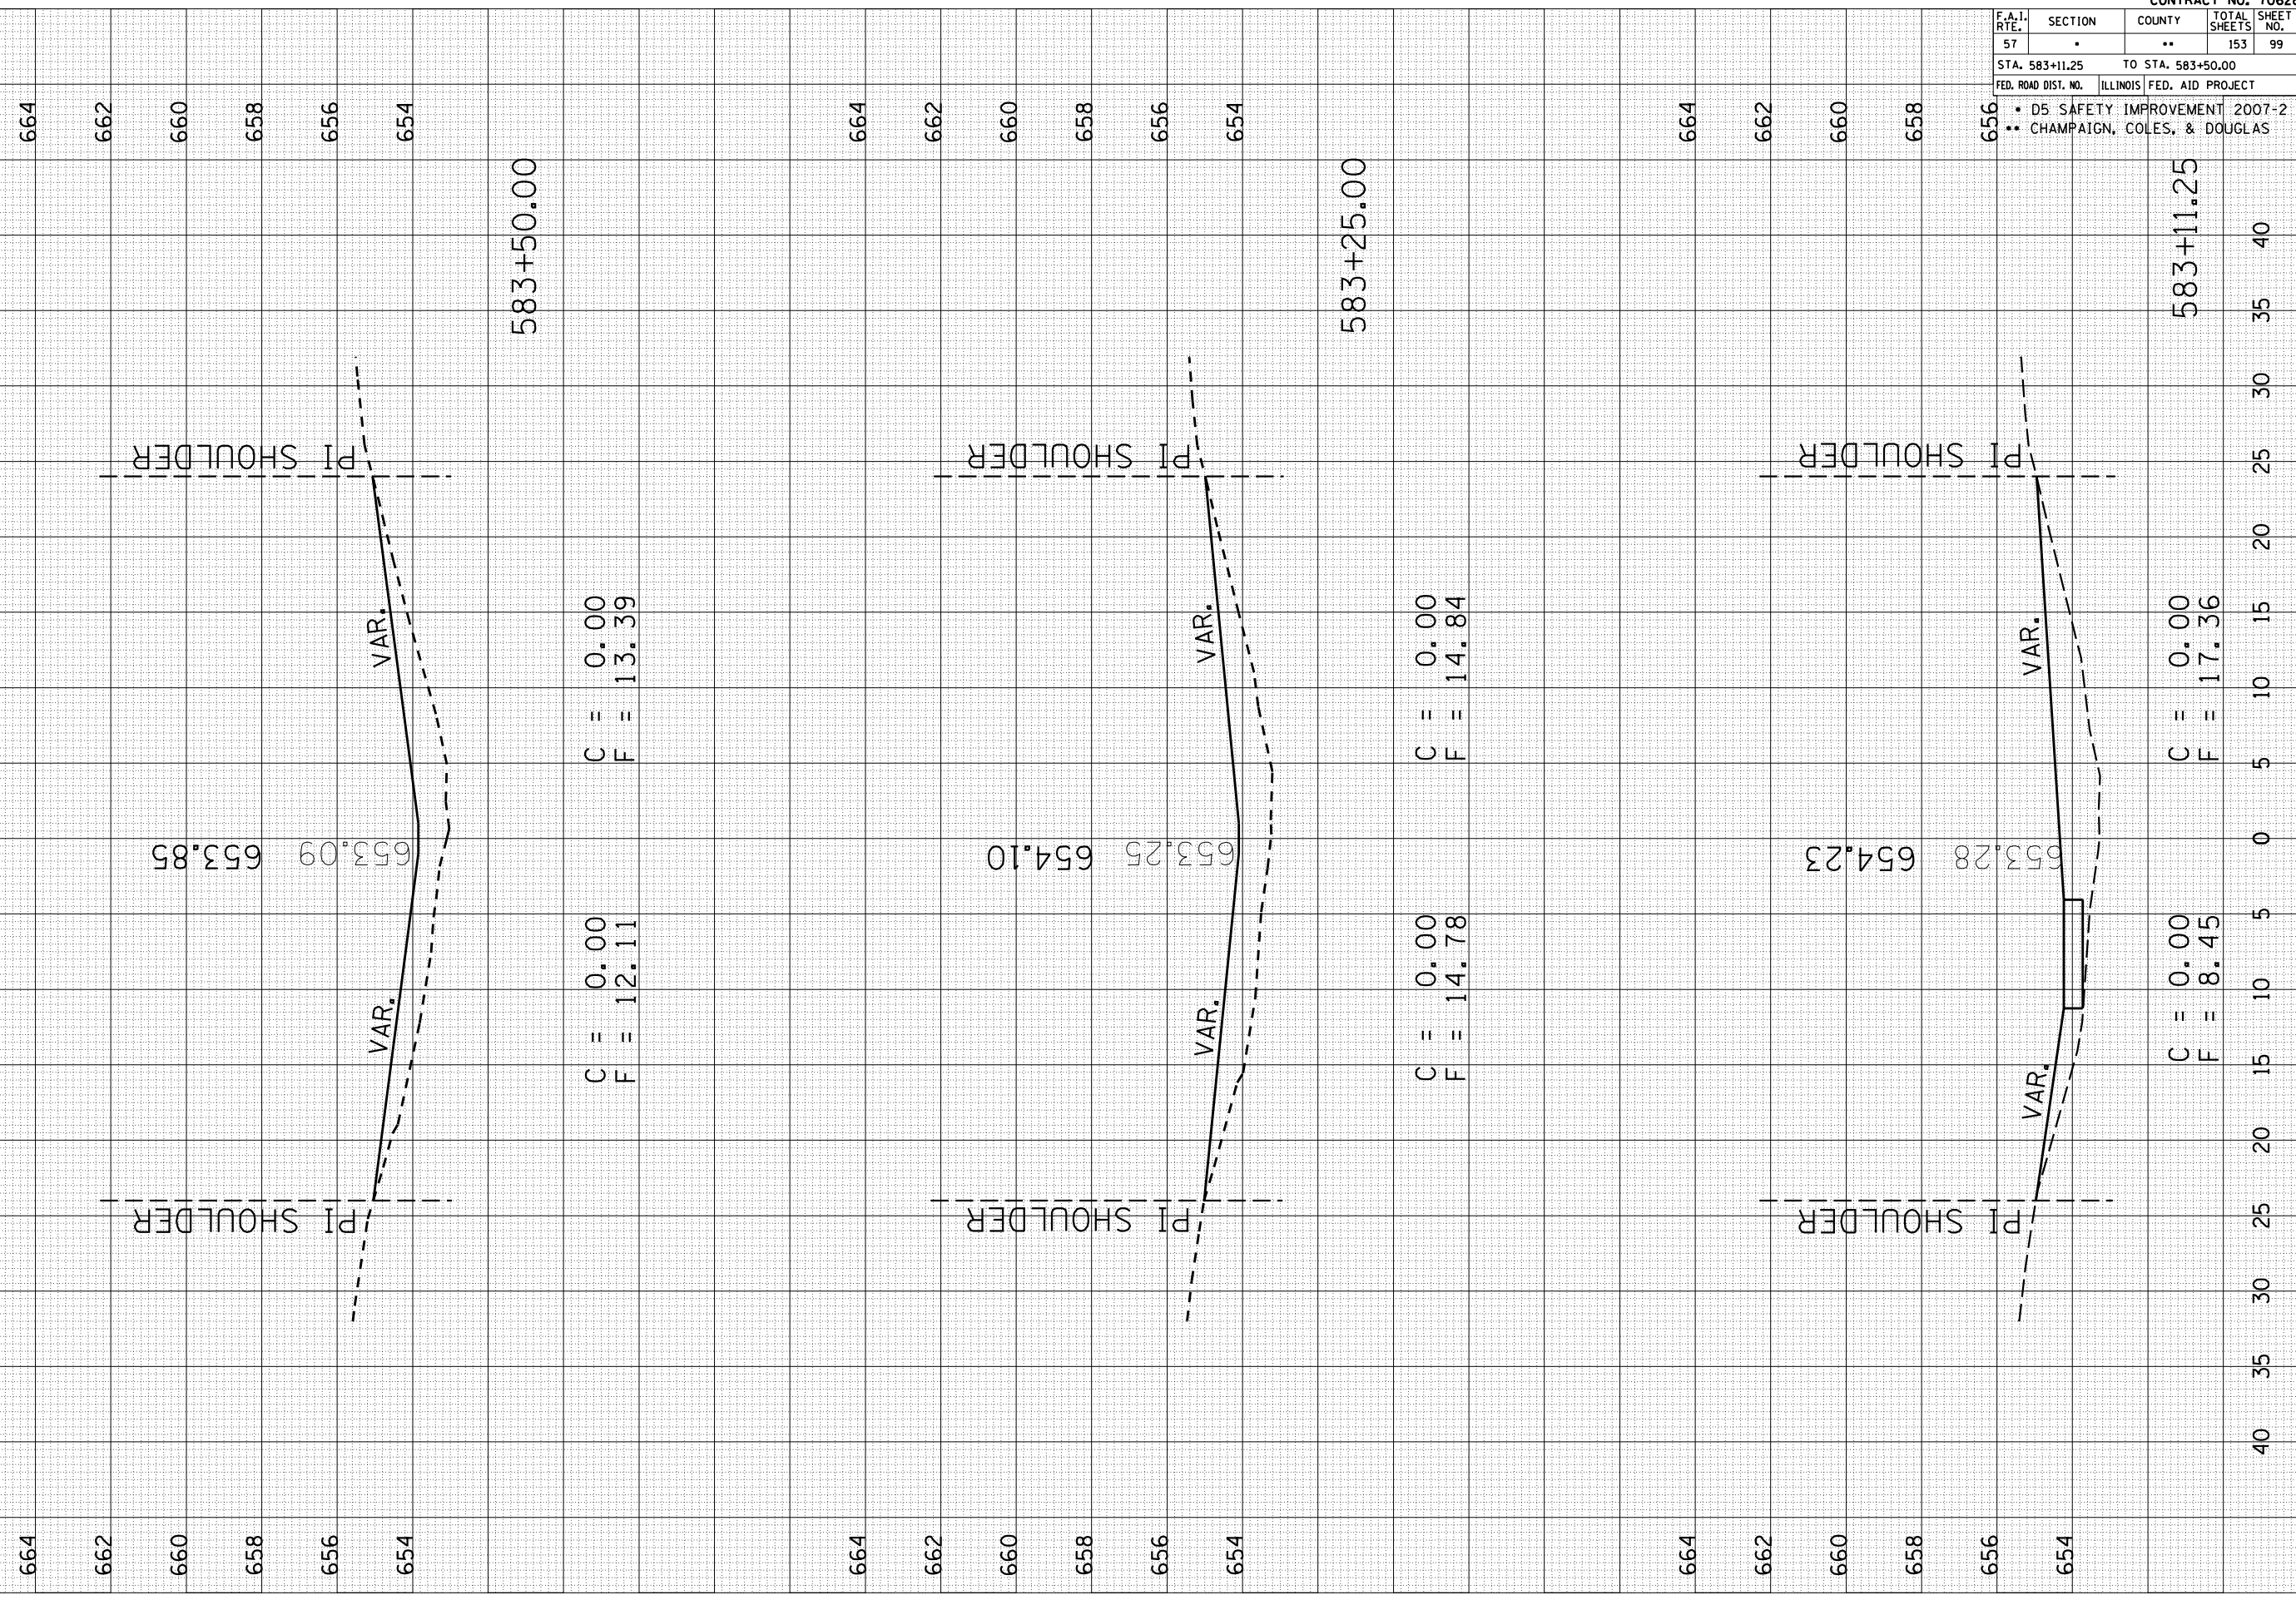

F.A.I. RTE.	SECTION	COUNTY	TOTAL SHEETS	SHEET NO.
57	.	..	153	99
STA. 583+11.25		TO STA. 583+50.00		
FED. ROAD DIST. NO.		ILLINOIS FED. AID PROJECT		
<ul style="list-style-type: none"> D5 SAFETY IMPROVEMENT 2007-2 CHAMPAIGN, COLES, & DOUGLAS 				

CONTRACT NO. 70628