

PLOT DATE = 3/20/2007  
 PLOT NAME = 1015082  
 PLOT SCALE = 10.5082 / IN.  
 USER NAME = pier-arob-


ORIGINAL SURVEYED SURVEY PLOTTED  
 NO. AREAS CHECKED

FINAL SURVEY SURVEYED SURVEY PLOTTED  
 NO. AREAS CHECKED

BY DATE

# S.N. 021-0043

Sheet 1 of 4

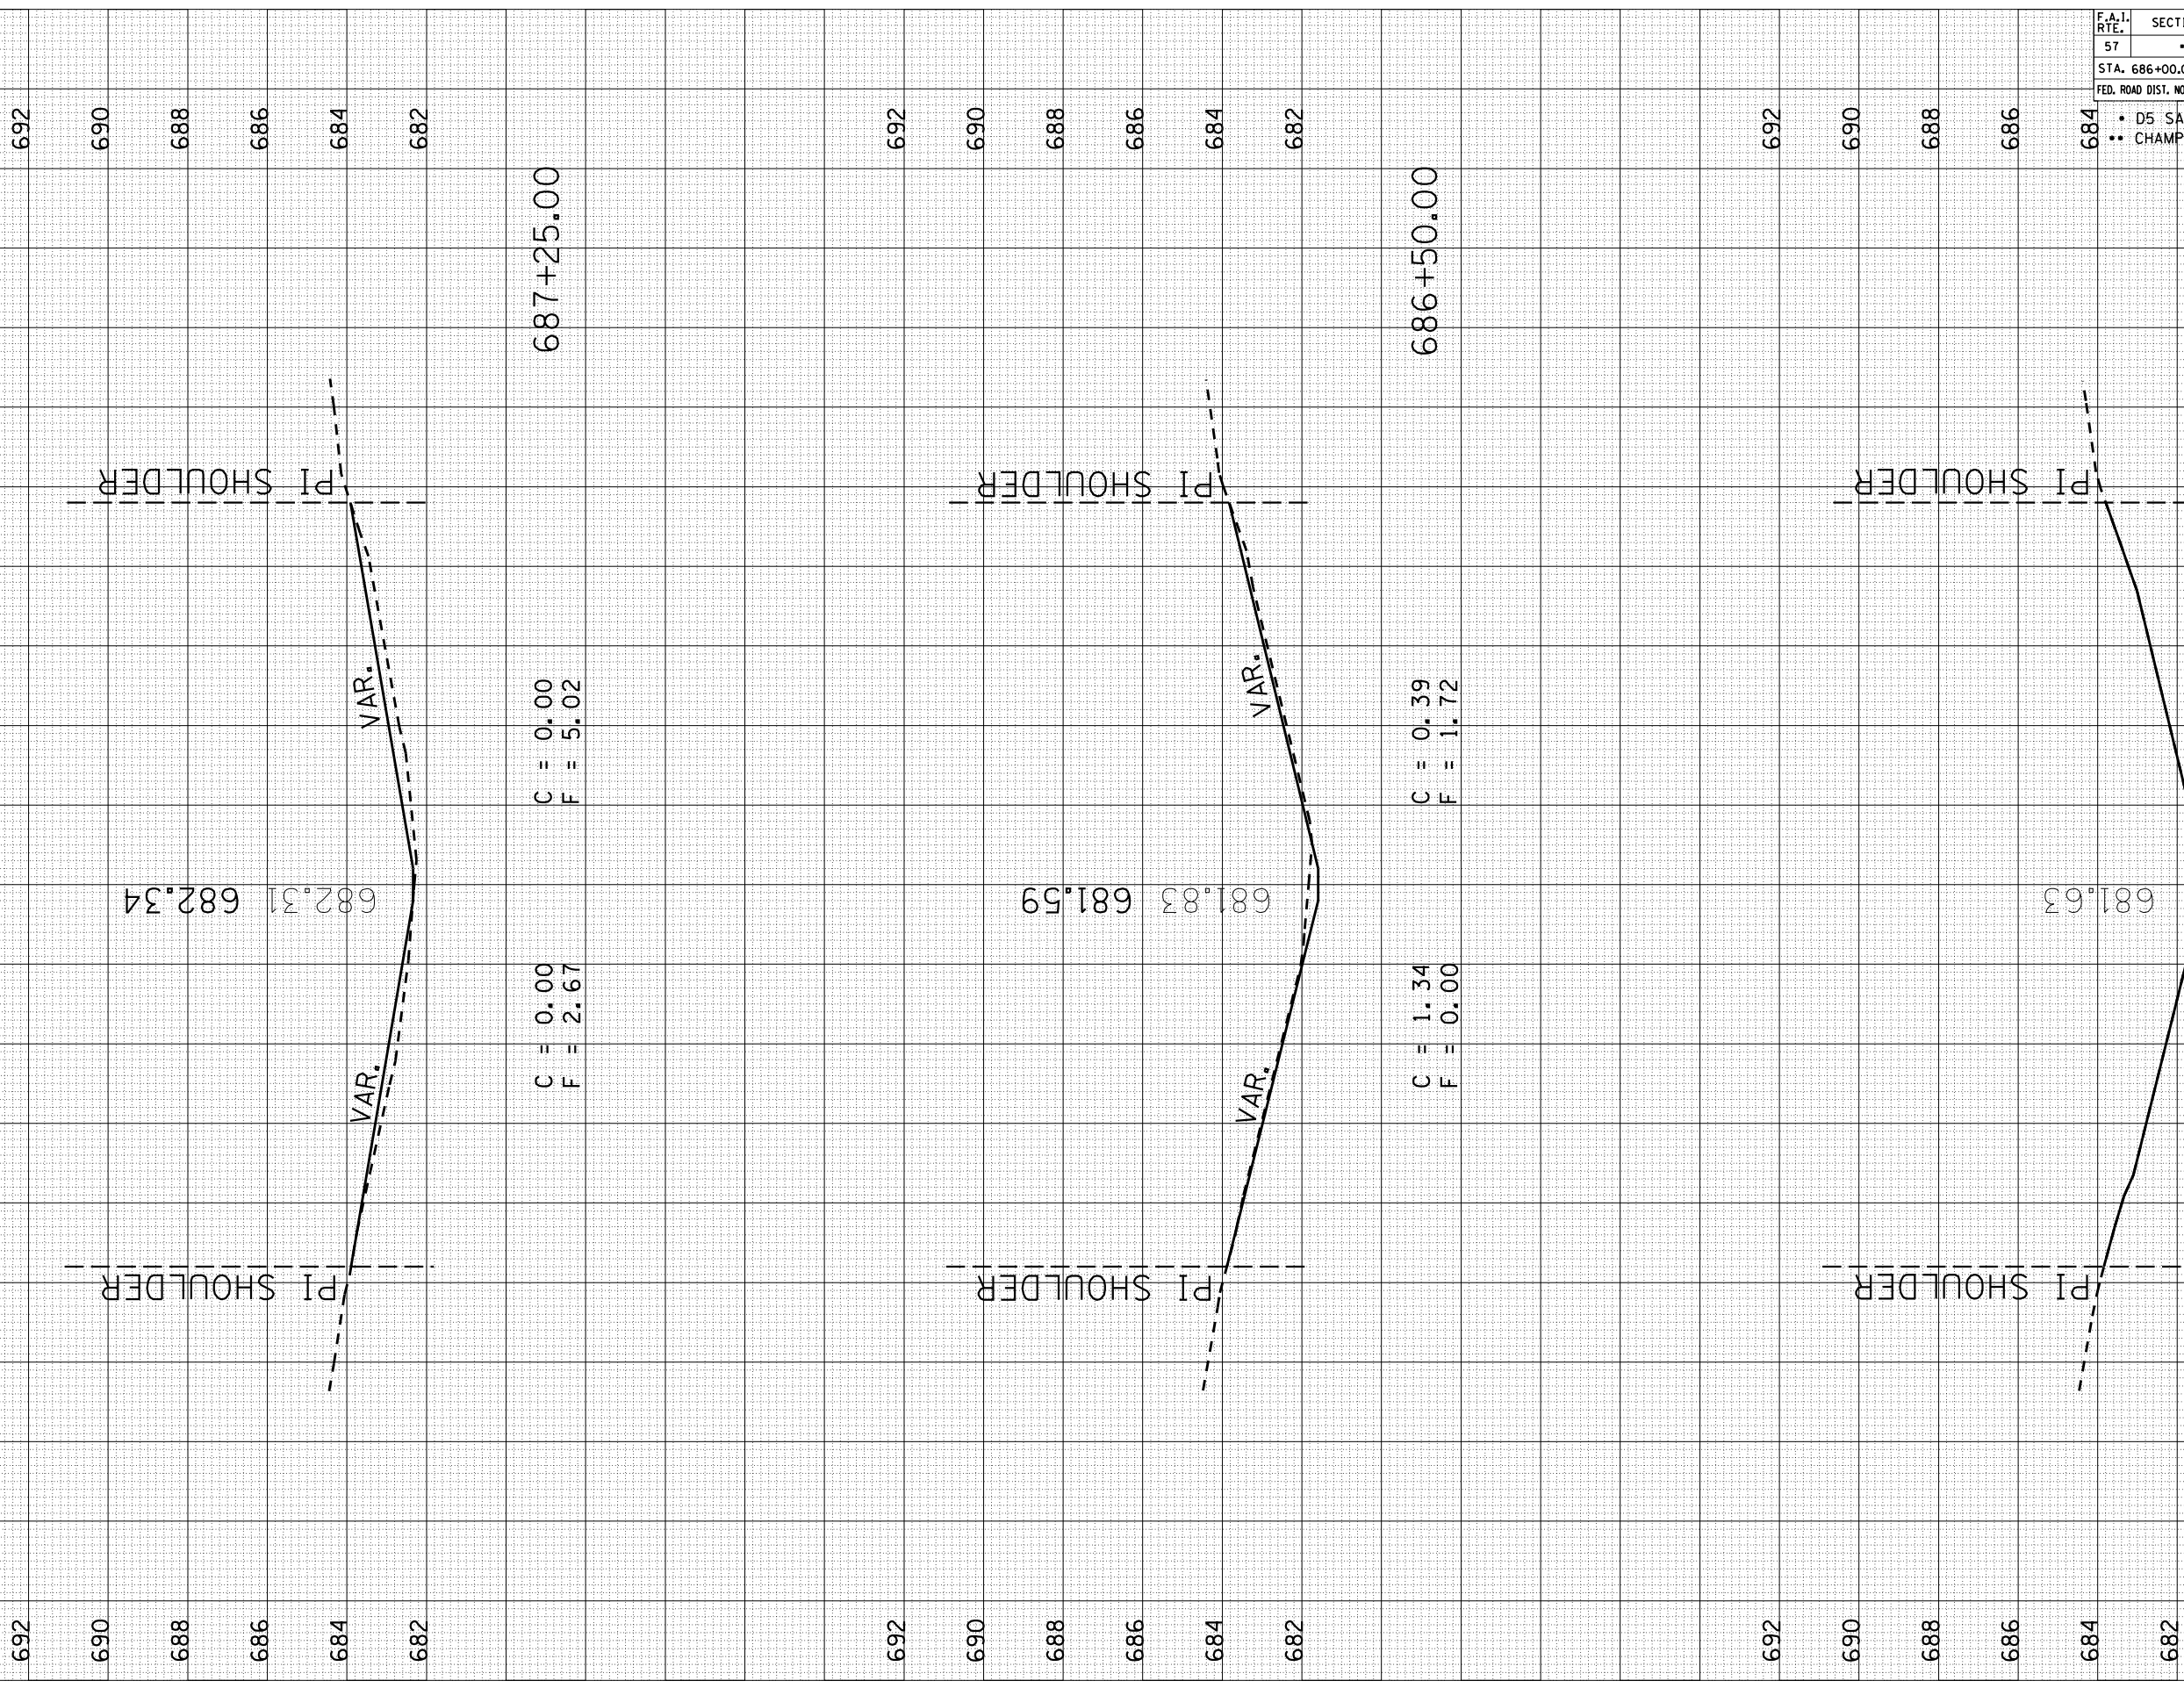

692 690 688 686 684 682 687+25.00 692 690 688 686 684 682 686+50.00 692 690 688 686 684 682 686+100.00

682 684 686 688 690 692 682 684 686 688 690 692 682 684 686 688 690 692

682 684 686 688 690 692 682 684 686 688 690 692 682 684 686 688 690 692

C = 0.00  
F = 5.02

C = 0.00  
F = 2.67

C = 0.39  
F = 1.72

C = 1.34  
F = 0.00

C = 0.00  
F = 0.00

C = 0.00  
F = 0.00

MATCH EXISTING SLOPES

| F.A.I. RTE. | SECTION | COUNTY | TOTAL SHEETS | SHEET NO. |
|-------------|---------|--------|--------------|-----------|
| 57          | .       | ..     | 153          | 101       |

STA. 686+00.00 TO STA. 687+25.00  
 FED. ROAD DIST. NO. ILLINOIS FED. AID PROJECT

- D5 SAFETY IMPROVEMENT 2007-2
- CHAMPAIGN, COLES, & DOUGLAS