

PLOT DATE : 3/26/2007
 FILE NAME : \\s1\p1\021-0043\021-0043.dwg
 PLOT SCALE : 10.5682' / IN.
 USER NAME : p1e-ar0rb-


ORIGINAL SURVEYED SURVEY PLOTTED
 NO. AREAS CHECKED

FINAL SURVEY SURVEYED SURVEY PLOTTED
 NO. AREAS CHECKED

BY DATE

S.N. 021-0043

Sheet 3 of 4

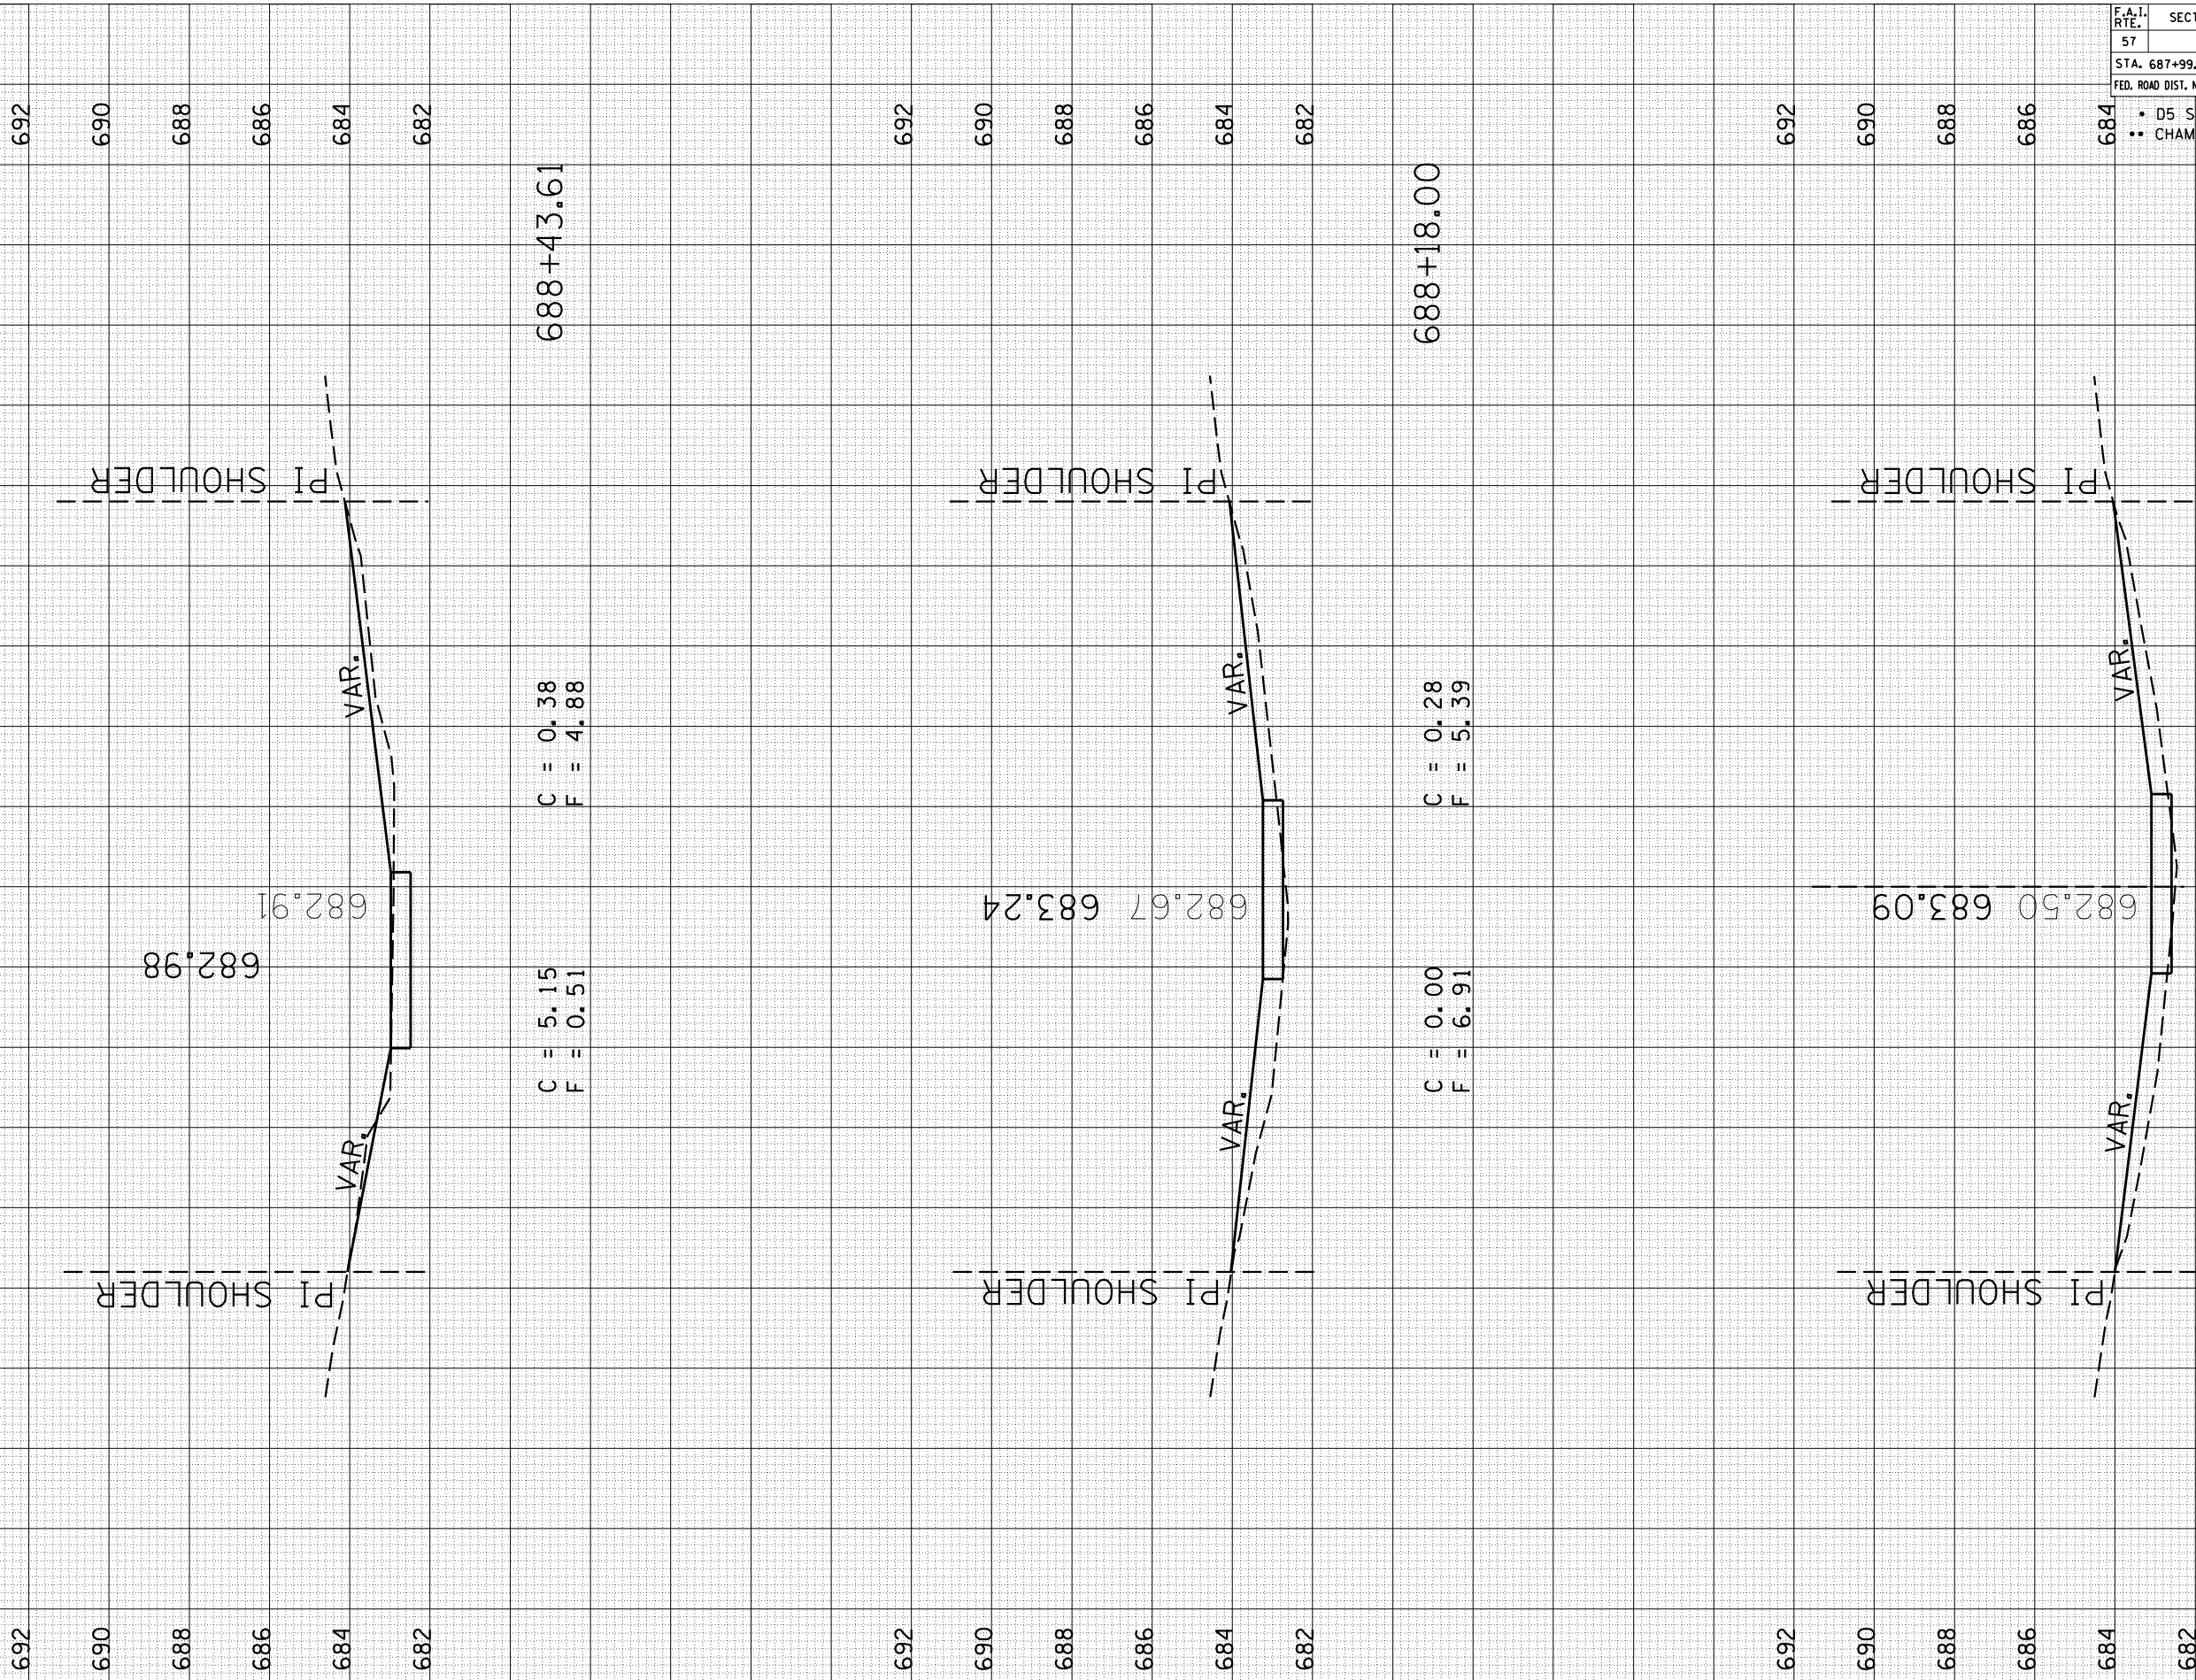

F.A.I. RTE.	SECTION	COUNTY	TOTAL SHEETS	SHEET NO.
57	.	..	153	103

CONTRACT NO. 70628

STA. 687+99.29 TO STA. 688+43.61

- D5 SAFETY IMPROVEMENT 2007-2
- CHAMPAIGN, COLES, & DOUGLAS