

PLOT DATE : 3/26/2007
 PLOT NAME : 1015082
 PLOT SCALE : 10.5082
 USER NAME : pier-arob-


ORIGINAL SURVEYED SURVEY PLOTTED
 NO. AREAS CHECKED

FINAL SURVEY SURVEYED SURVEY PLOTTED
 NO. AREAS CHECKED

BY DATE

S.N. 021-0043

Sheet 4 of 4

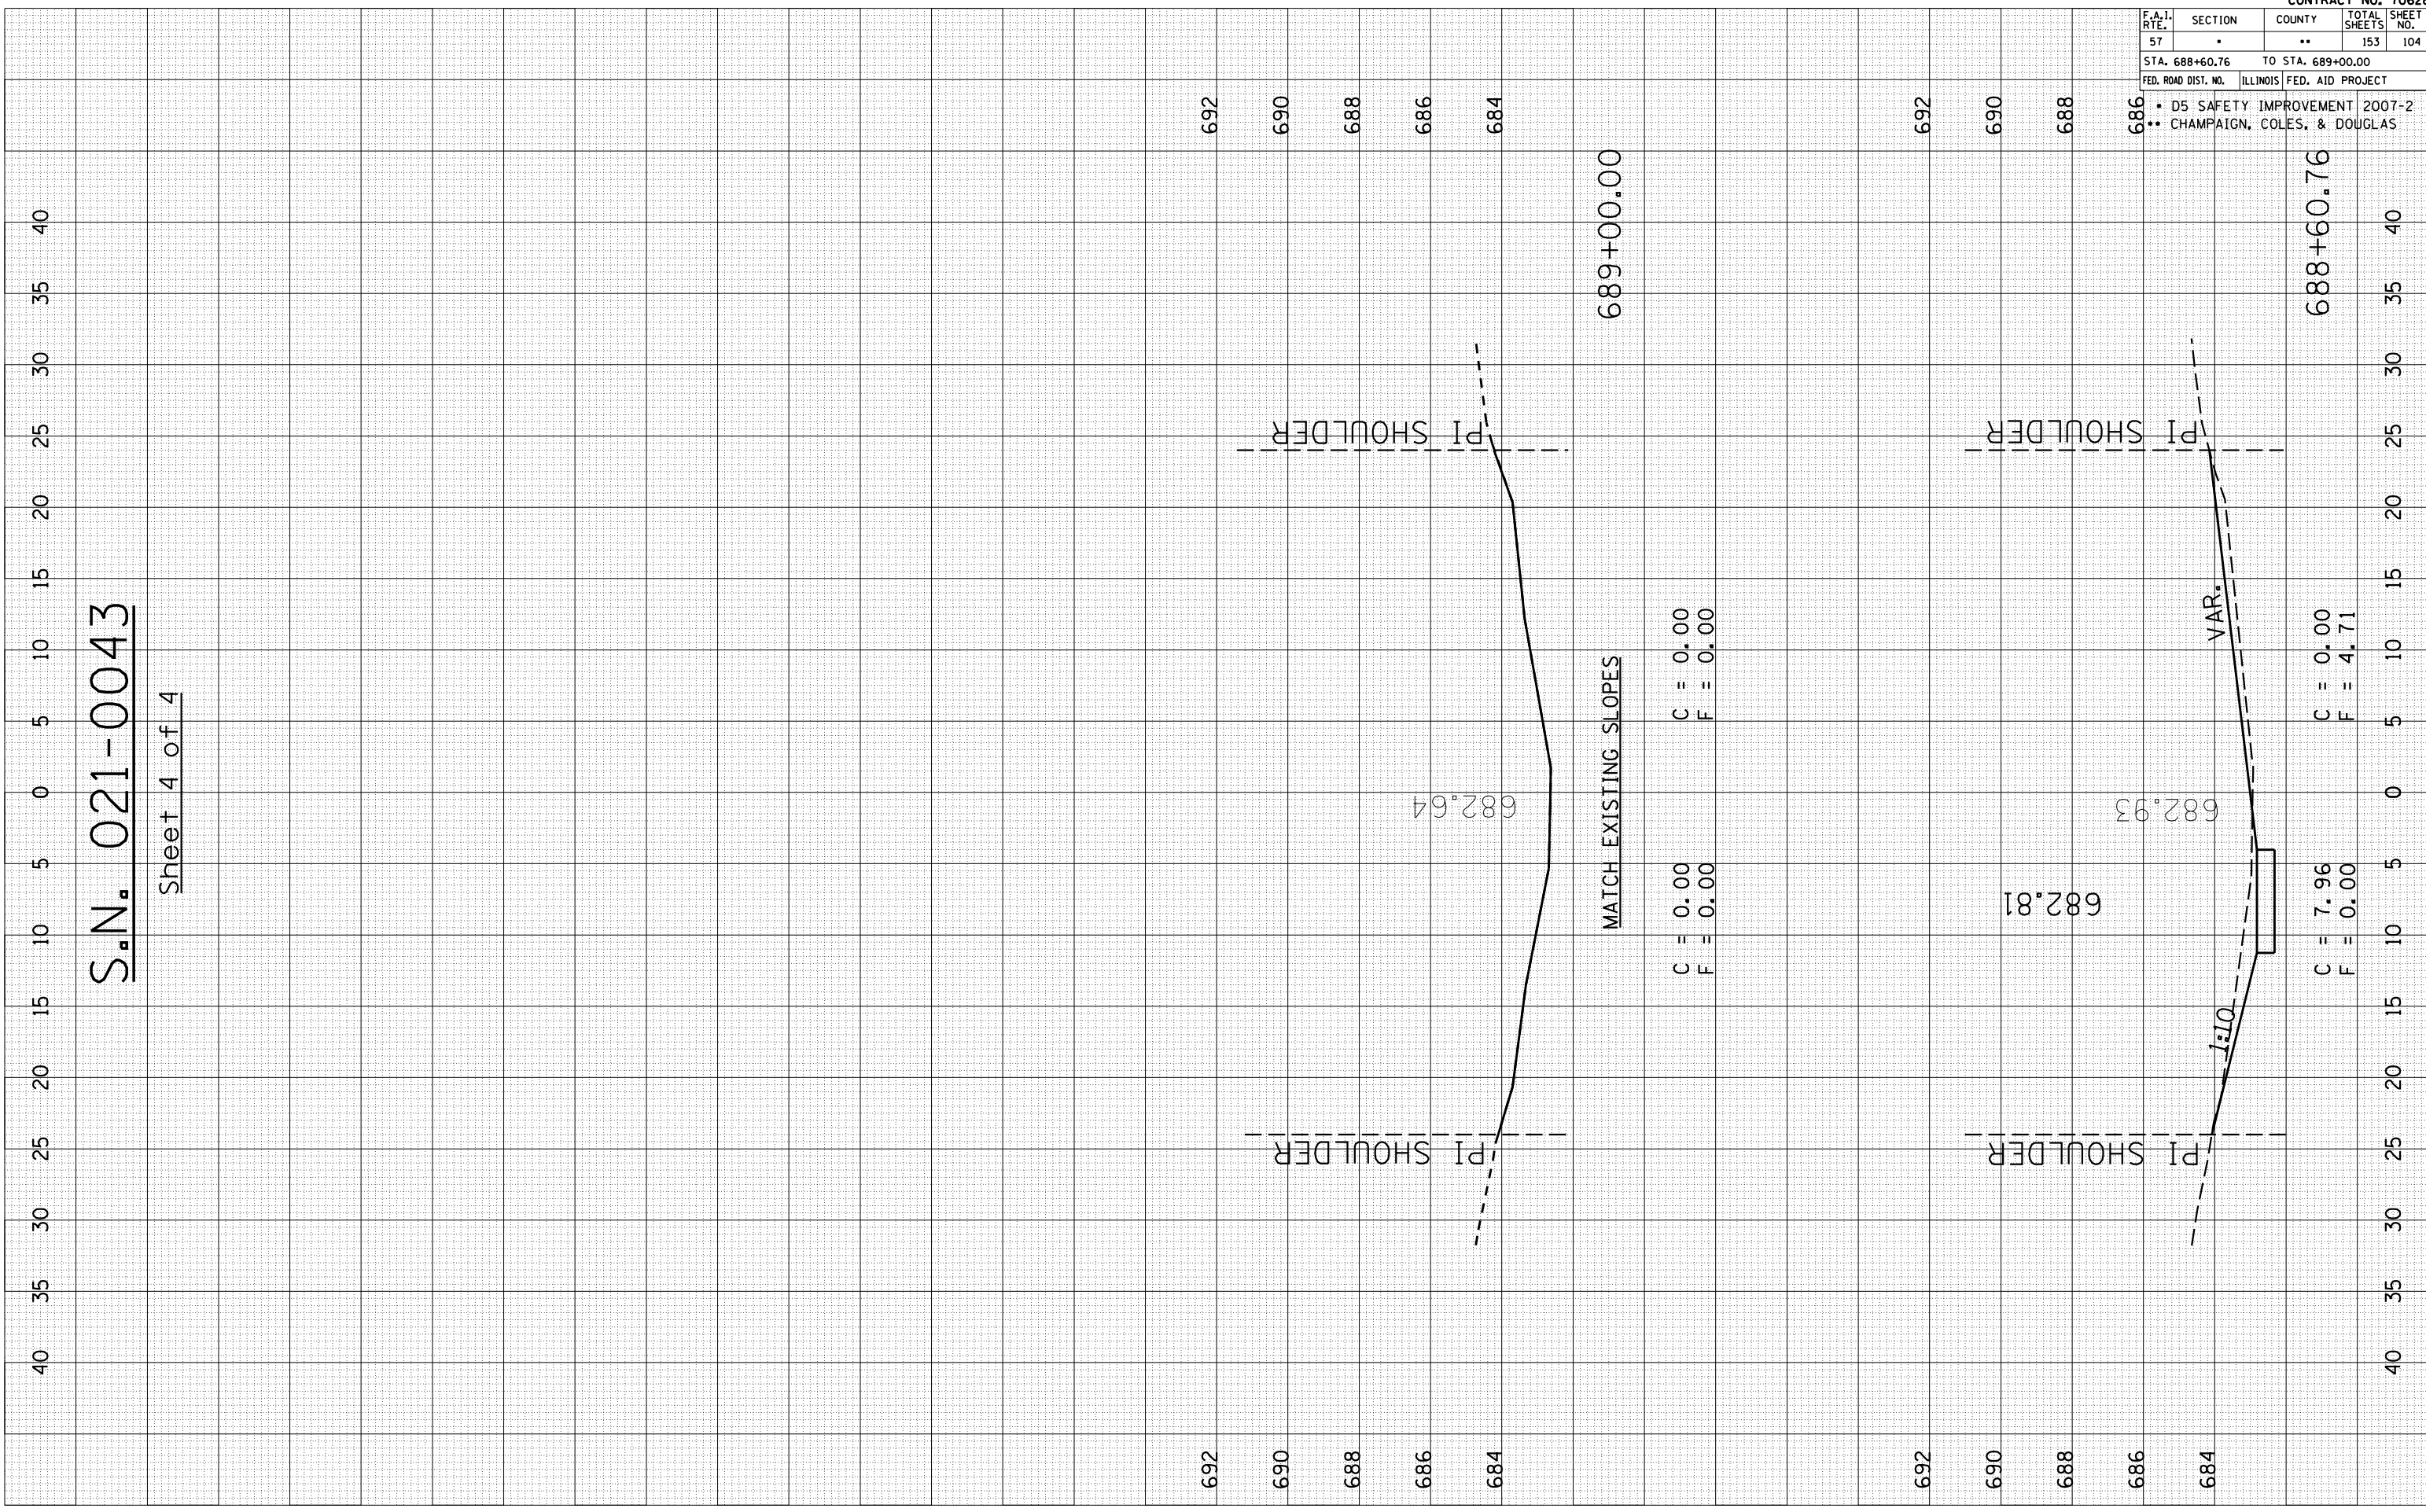

CONTRACT NO. 70628

F.A.I. RTE.	SECTION	COUNTY	TOTAL SHEETS	SHEET NO.
57	.	..	153	104

STA. 688+60.76 TO STA. 689+00.00
 FED. ROAD DIST. NO. ILLINOIS FED. AID PROJECT

- D5 SAFETY IMPROVEMENT 2007-2
- CHAMPAIGN, COLES, & DOUGLAS

688+60.76

C = 0.00
 F = 4.71

C = 7.96
 F = 0.00

688+60.76