

PLOT DATE : 3/26/2007  
 PLOT NAME : 101021-0034  
 PLOT SCALE : 10.5682 / IN.  
 USER NAME : pier-arb


ORIGINAL SURVEYED SURVEY PLOTTED  
 NO. AREAS CHECKED

FINAL SURVEY SURVEYED SURVEY PLOTTED  
 NO. AREAS CHECKED

BY DATE

**S.N. 021-0034**

Sheet 1 of 6

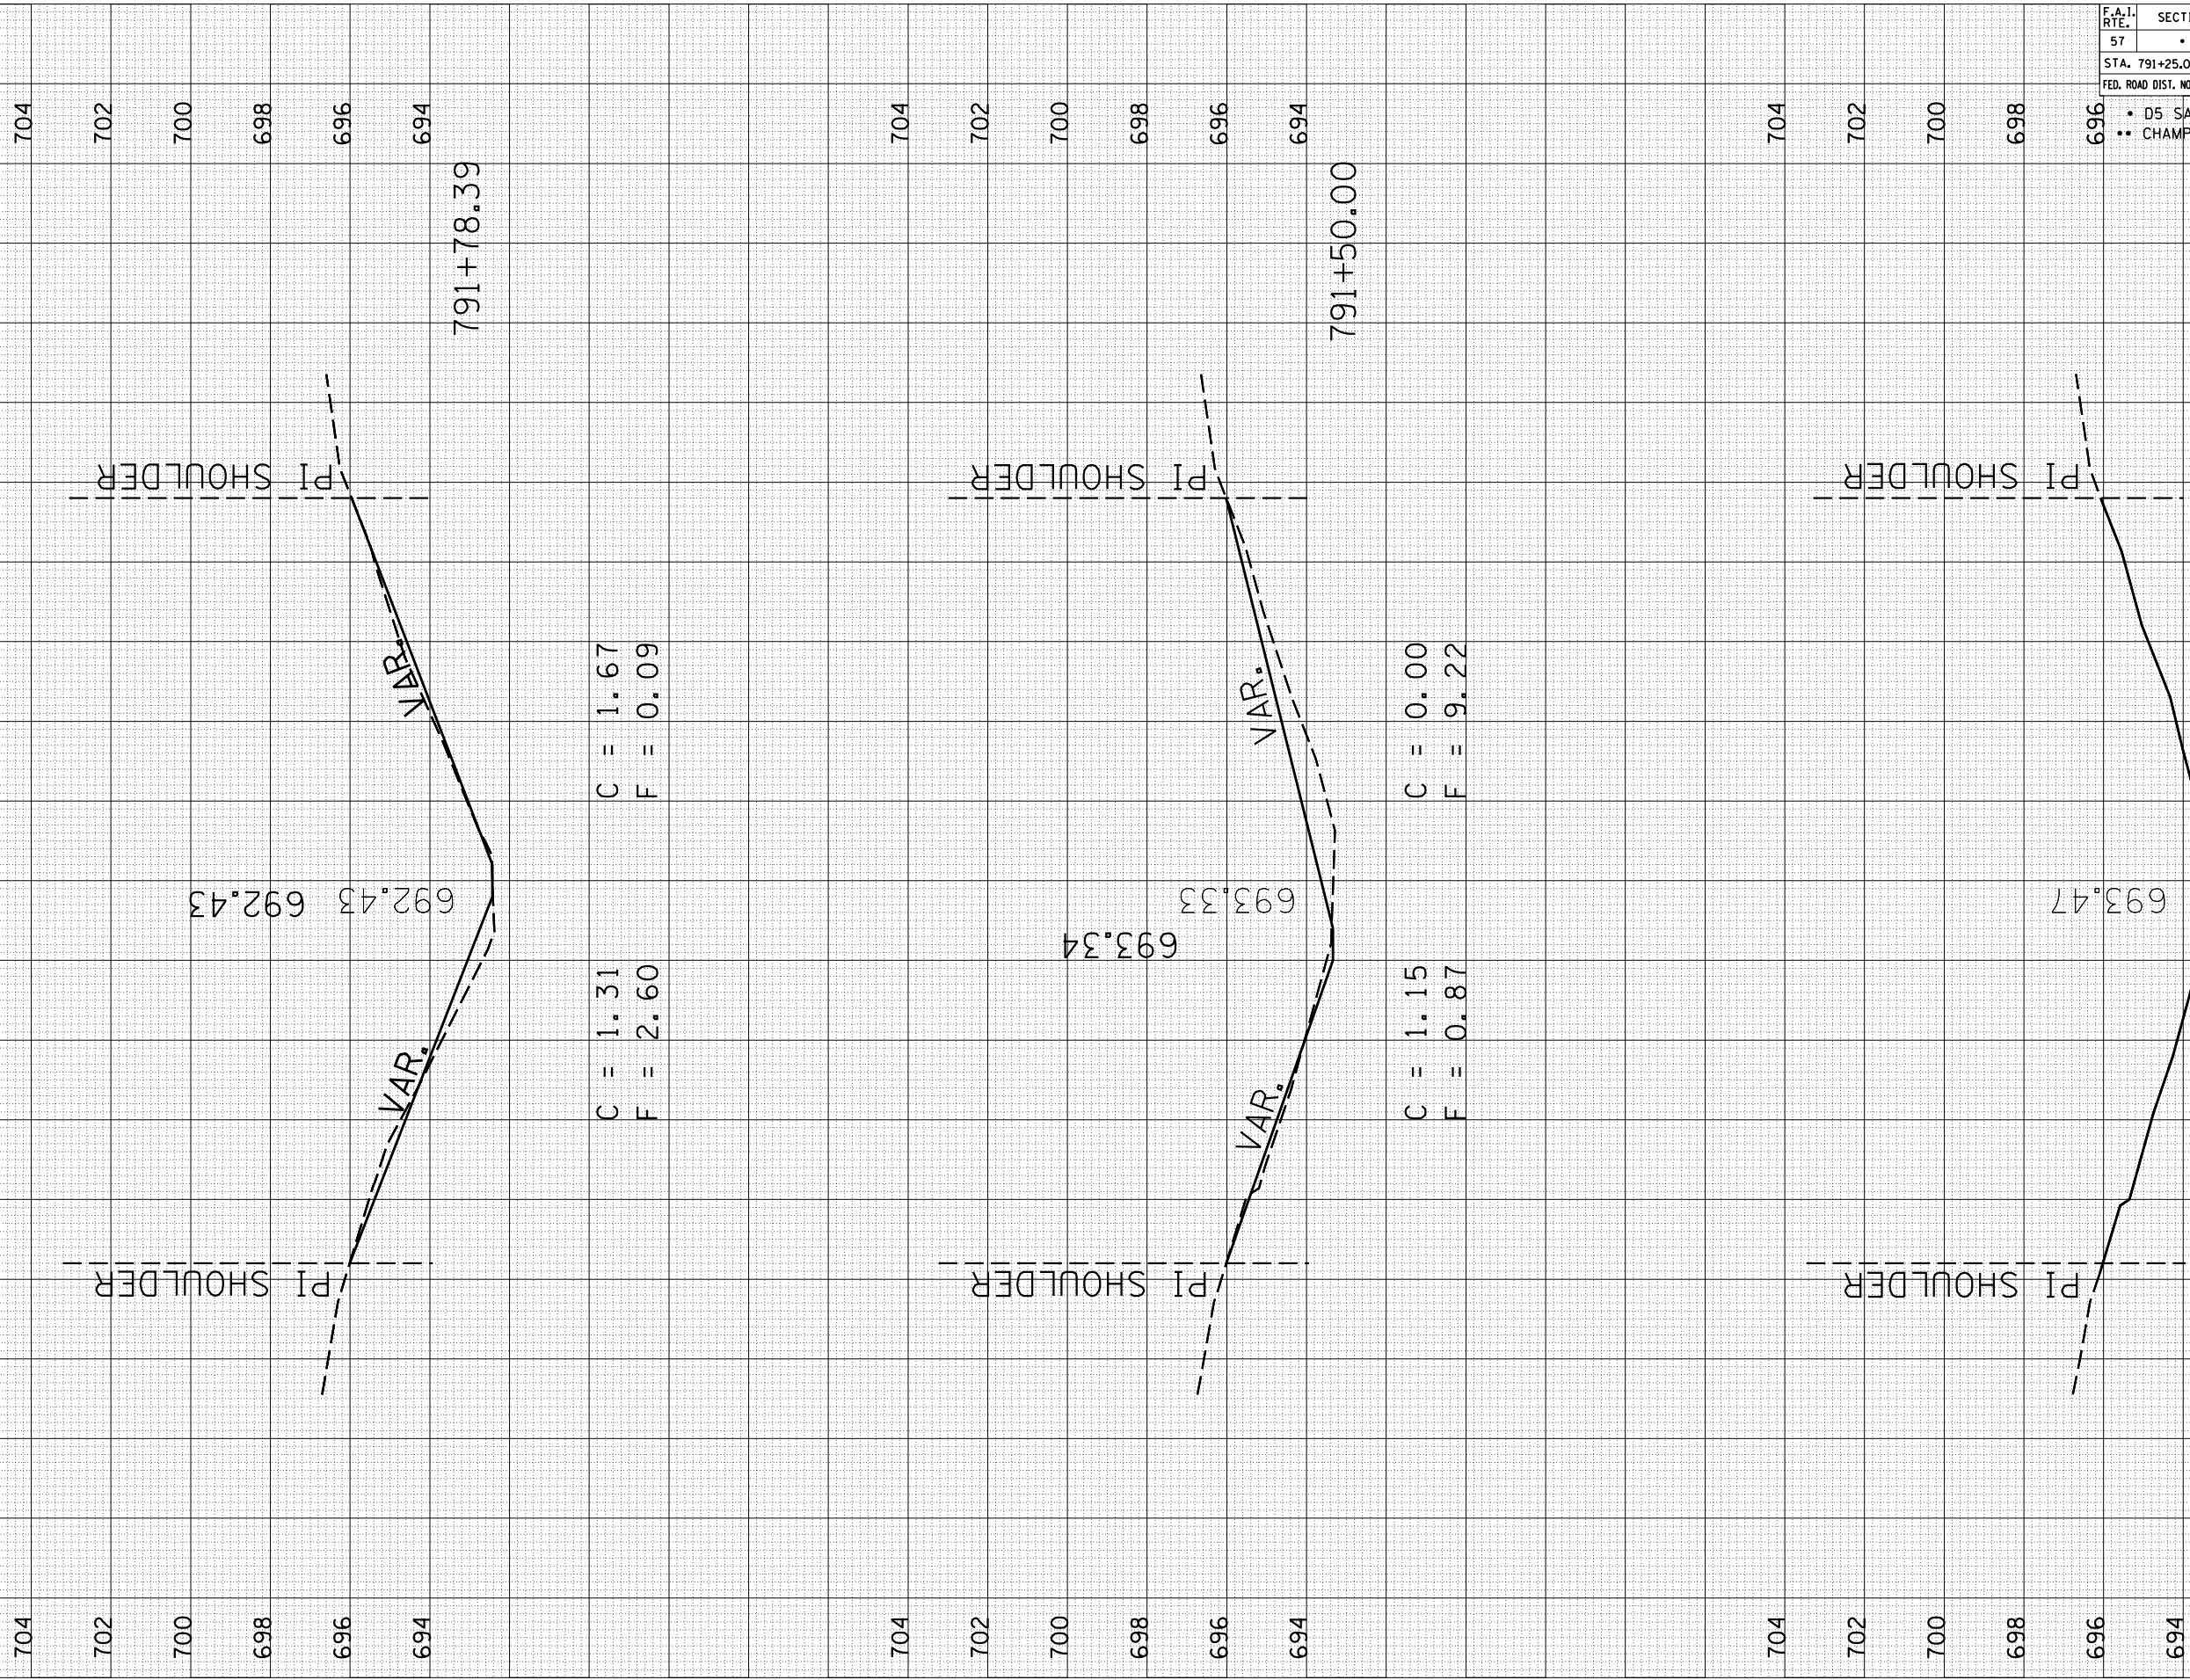

MATCH EXISTING SLOPE

C = 0.00  
 F = 0.00

| F.A.I. RTE. | SECTION | COUNTY | TOTAL SHEETS | SHEET NO. |
|-------------|---------|--------|--------------|-----------|
| 57          | .       | ..     | 153          | 105       |

STA. 791+25.00 TO STA. 791+78.39  
 FED. ROAD DIST. NO. ILLINOIS FED. AID PROJECT

- D5 SAFETY IMPROVEMENT 2007-2
- CHAMPAIGN, COLES, & DOUGLAS