

PLOT DATE : 3/30/2007
 PLOT NAME : 021-0034
 PLOT SCALE : 10:5000
 USER NAME : pier-arb


ORIGINAL SURVEYED SURVEY PLOTTED
 NO. AREAS CHECKED

FINAL SURVEY SURVEYED SURVEY PLOTTED
 NO. AREAS CHECKED

BY DATE

S.N. 021-0034

Sheet 2 of 6

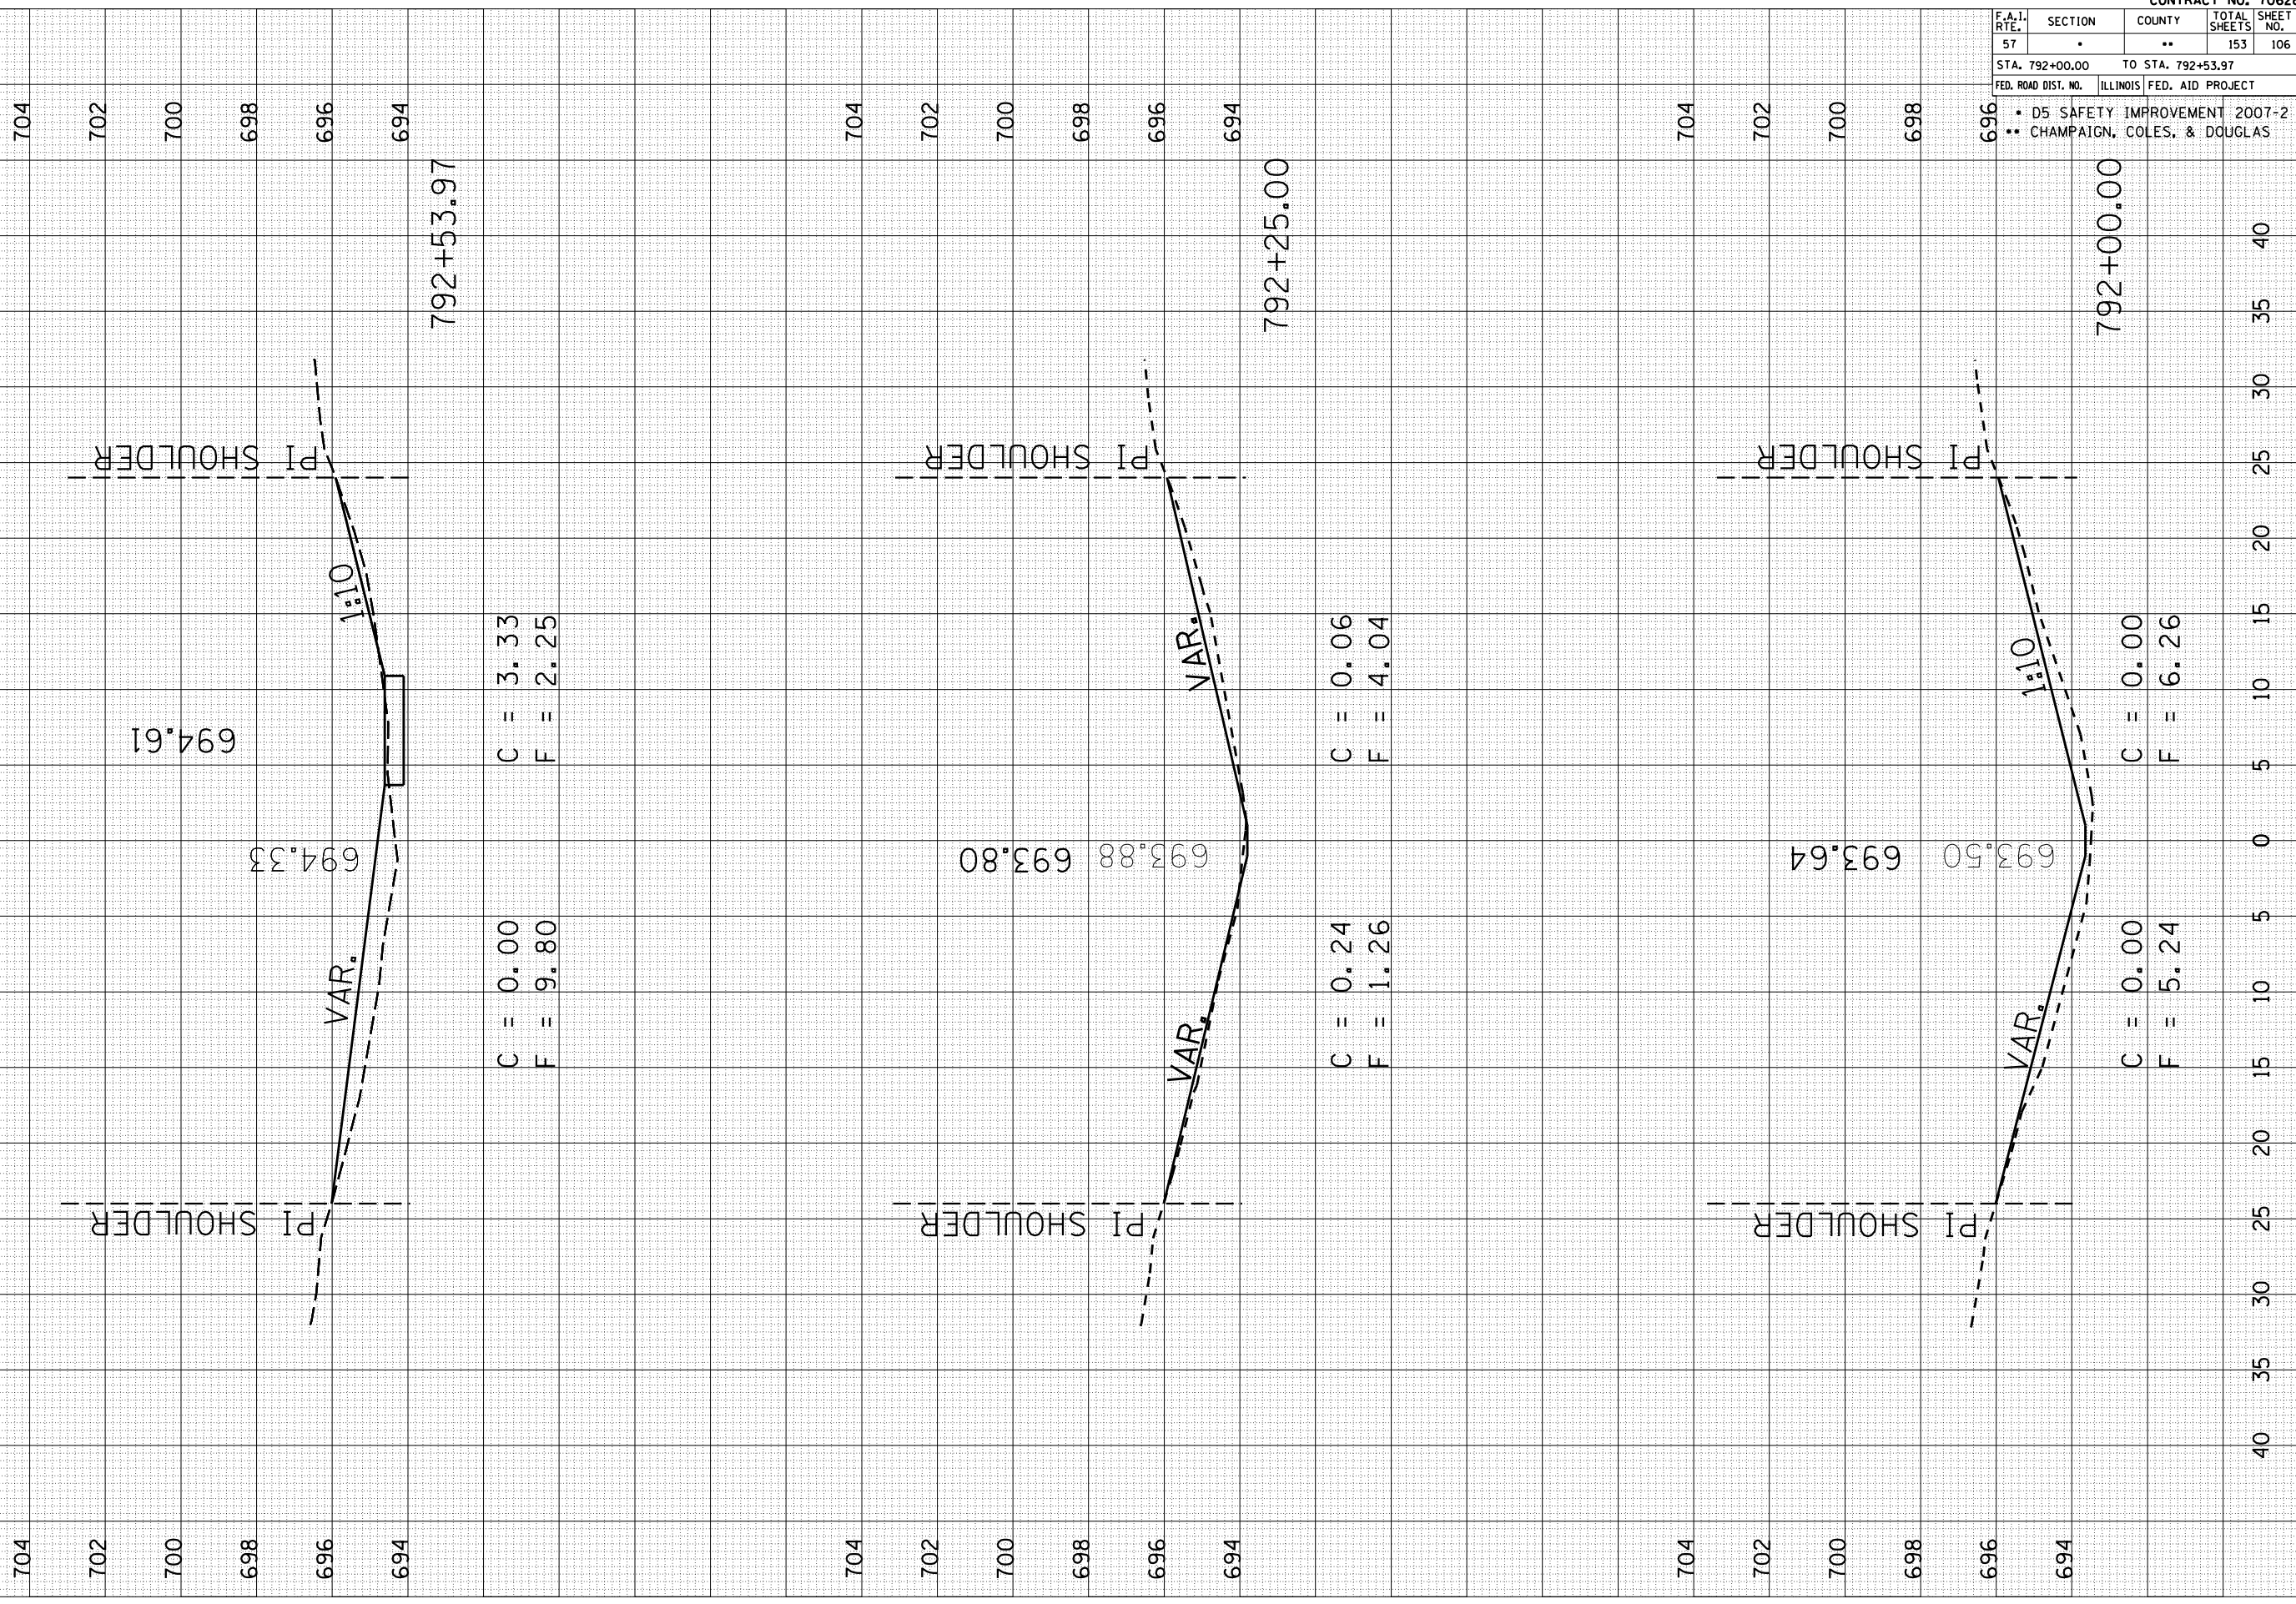

F.A.I. RTE.	SECTION	COUNTY	TOTAL SHEETS	SHEET NO.
57	.	..	153	106

STA. 792+00.00 TO STA. 792+53.97
 FED. ROAD DIST. NO. ILLINOIS FED. AID PROJECT

- D5 SAFETY IMPROVEMENT 2007-2
- CHAMPAIGN, COLES, & DOUGLAS