

PLOT DATE : 3/30/2007
 PLOT NAME : 021-0034
 PLOT SCALE : 10.5682' / IN.
 USER NAME : pier-arob-


ORIGINAL SURVEYED SURVEY PLOTTED
 NO. AREAS CHECKED

FINAL SURVEY SURVEYED SURVEY PLOTTED
 NO. AREAS CHECKED

BY _____ DATE _____

S.N. 021-0034

Sheet 3 of 6

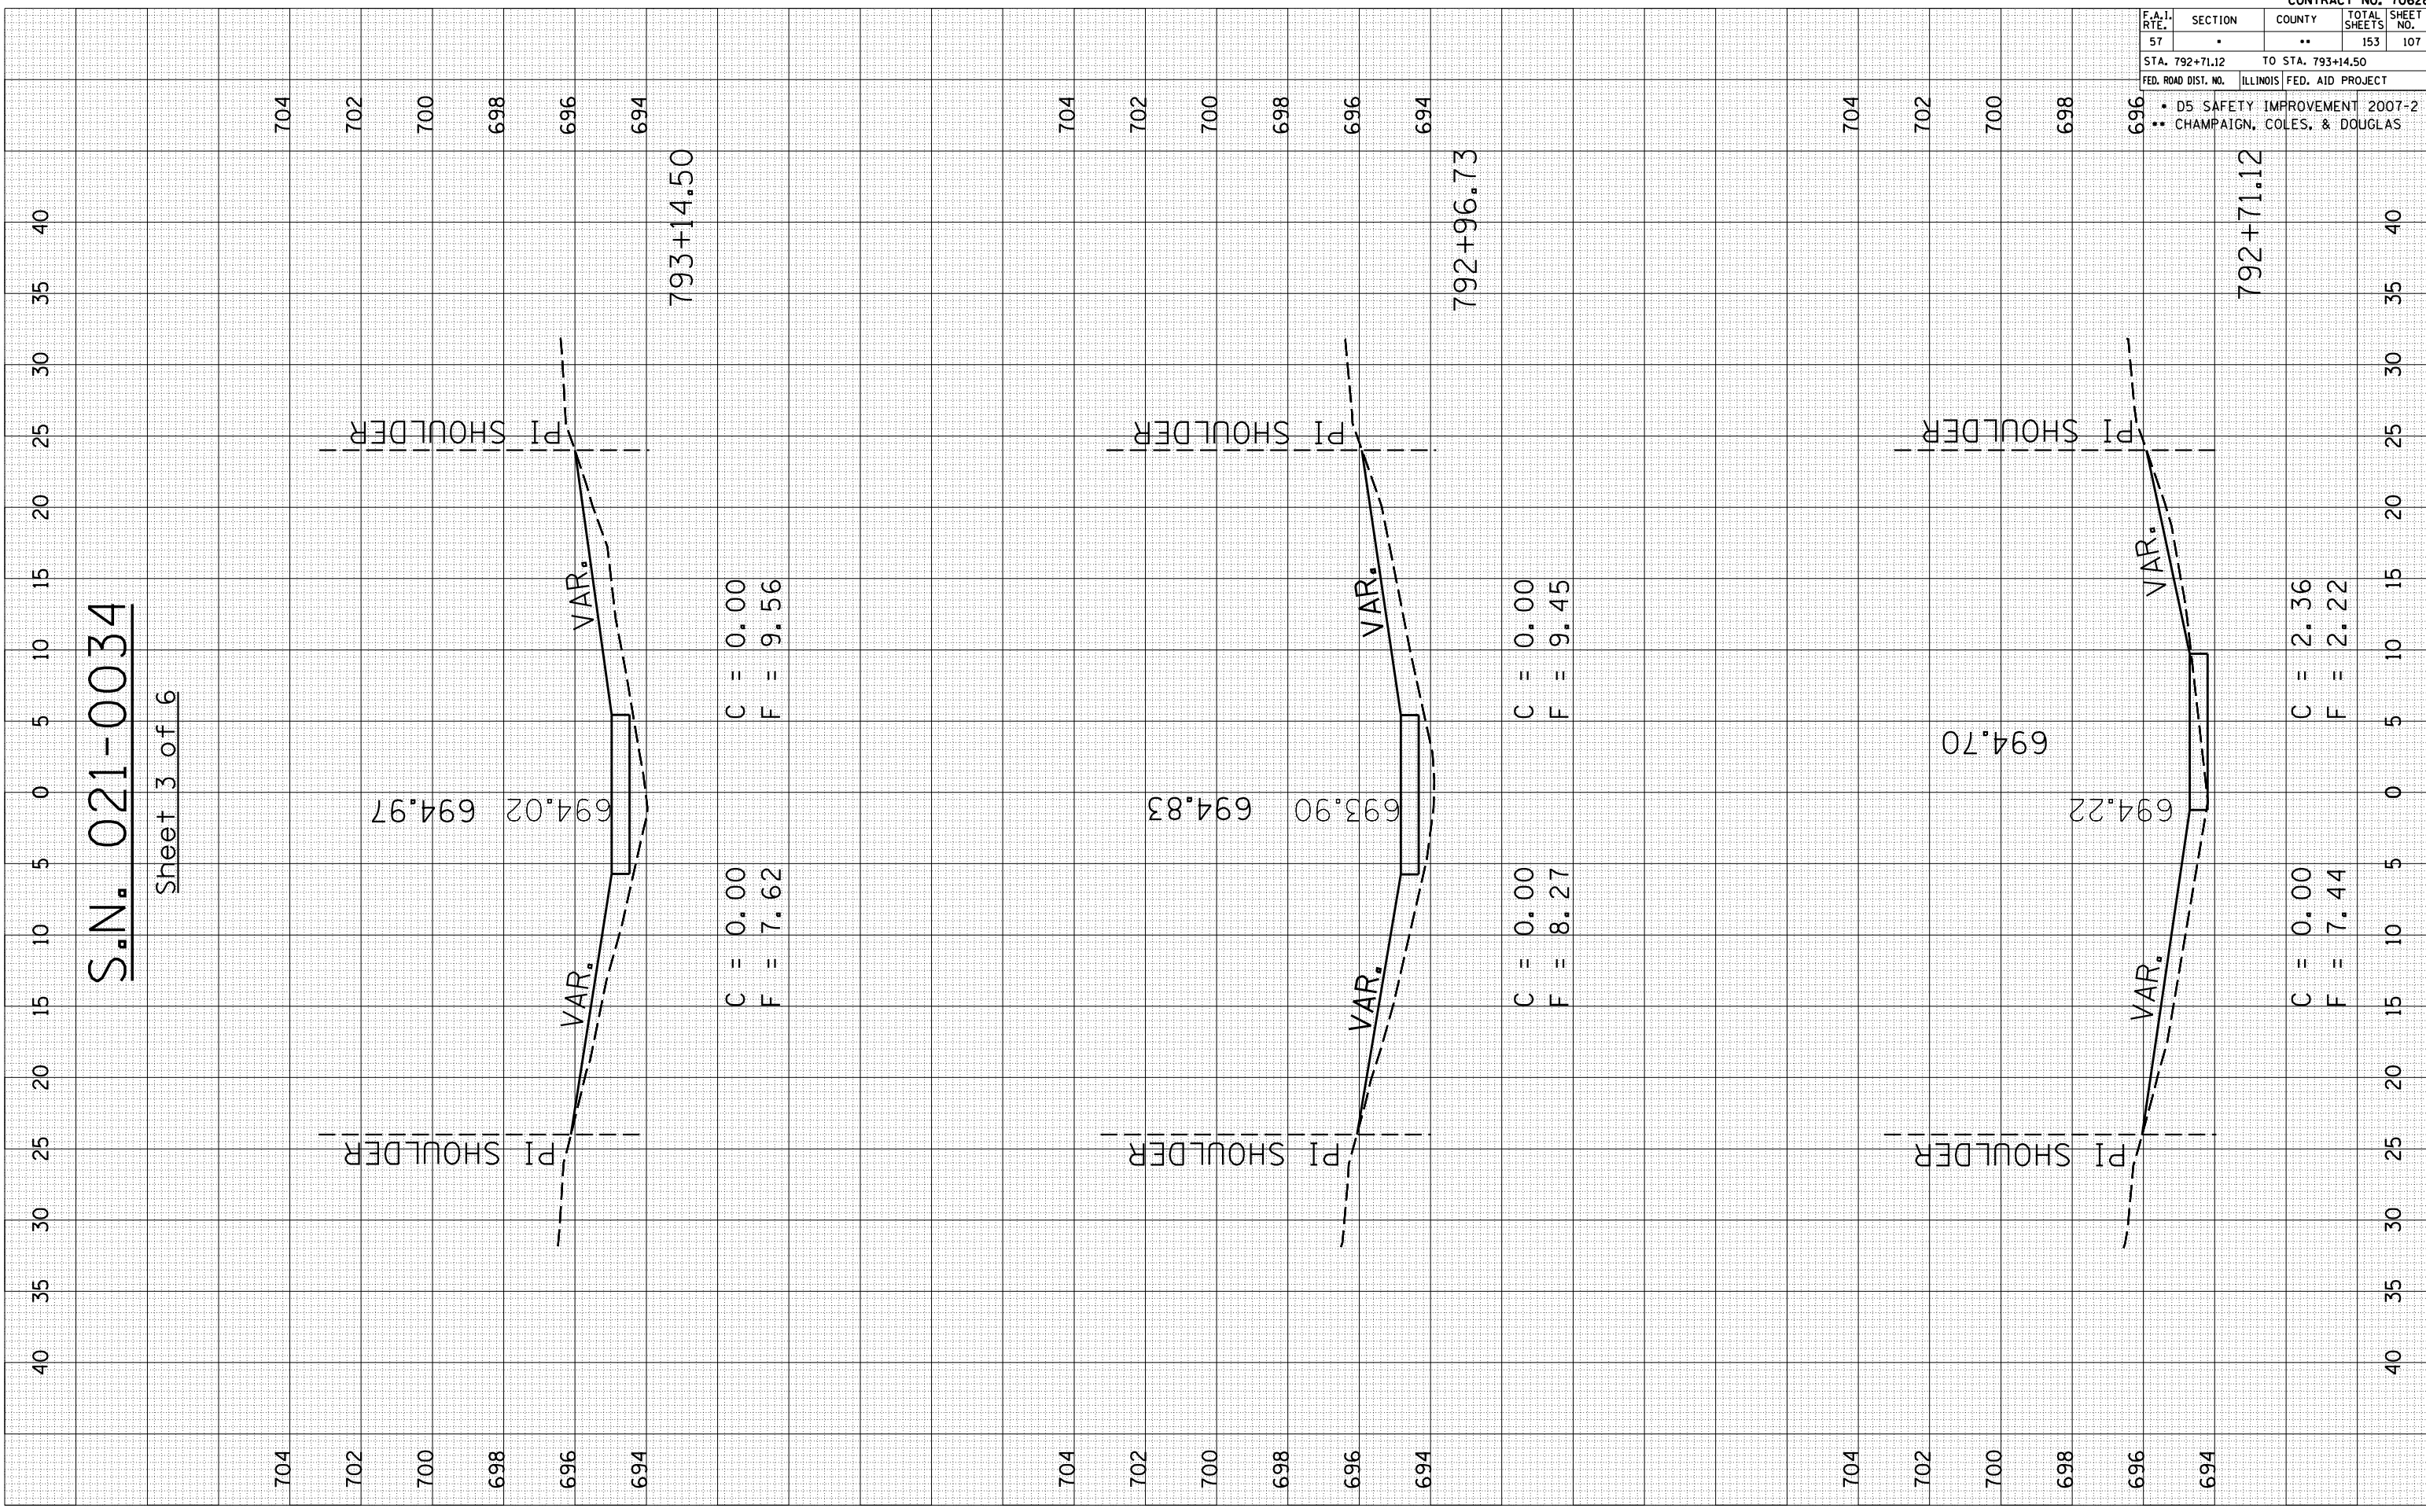

704

702

700

698

696

694

C = 0.00
 F = 7.62

C = 0.00
 F = 9.56

793+14.50

704

702

700

698

696

694

C = 0.00
 F = 8.27

C = 0.00
 F = 9.45

792+96.73

704

702

700

698

696

694

C = 0.00
 F = 7.44

C = 2.36
 F = 2.22

792+71.12

F.A.I. RTE.	SECTION	COUNTY	TOTAL SHEETS	SHEET NO.
57	.	..	153	107

STA. 792+71.12 TO STA. 793+14.50
 FED. ROAD DIST. NO. ILLINOIS FED. AID PROJECT

- D5 SAFETY IMPROVEMENT 2007-2
- CHAMPAIGN, COLES, & DOUGLAS

CONTRACT NO. 70628