

PLOT DATE : 3/26/2007
 PLOT NAME : 169+50.32
 PLOT SCALE : 10:500
 USER NAME : pier-arb


ORIGINAL SURVEYED SURVEY PLOTTED
 NO. AREAS CHECKED

FINAL SURVEY SURVEYED SURVEY PLOTTED
 NO. AREAS CHECKED

BY DATE


S.N. 010-0145

Sheet 2 of 8

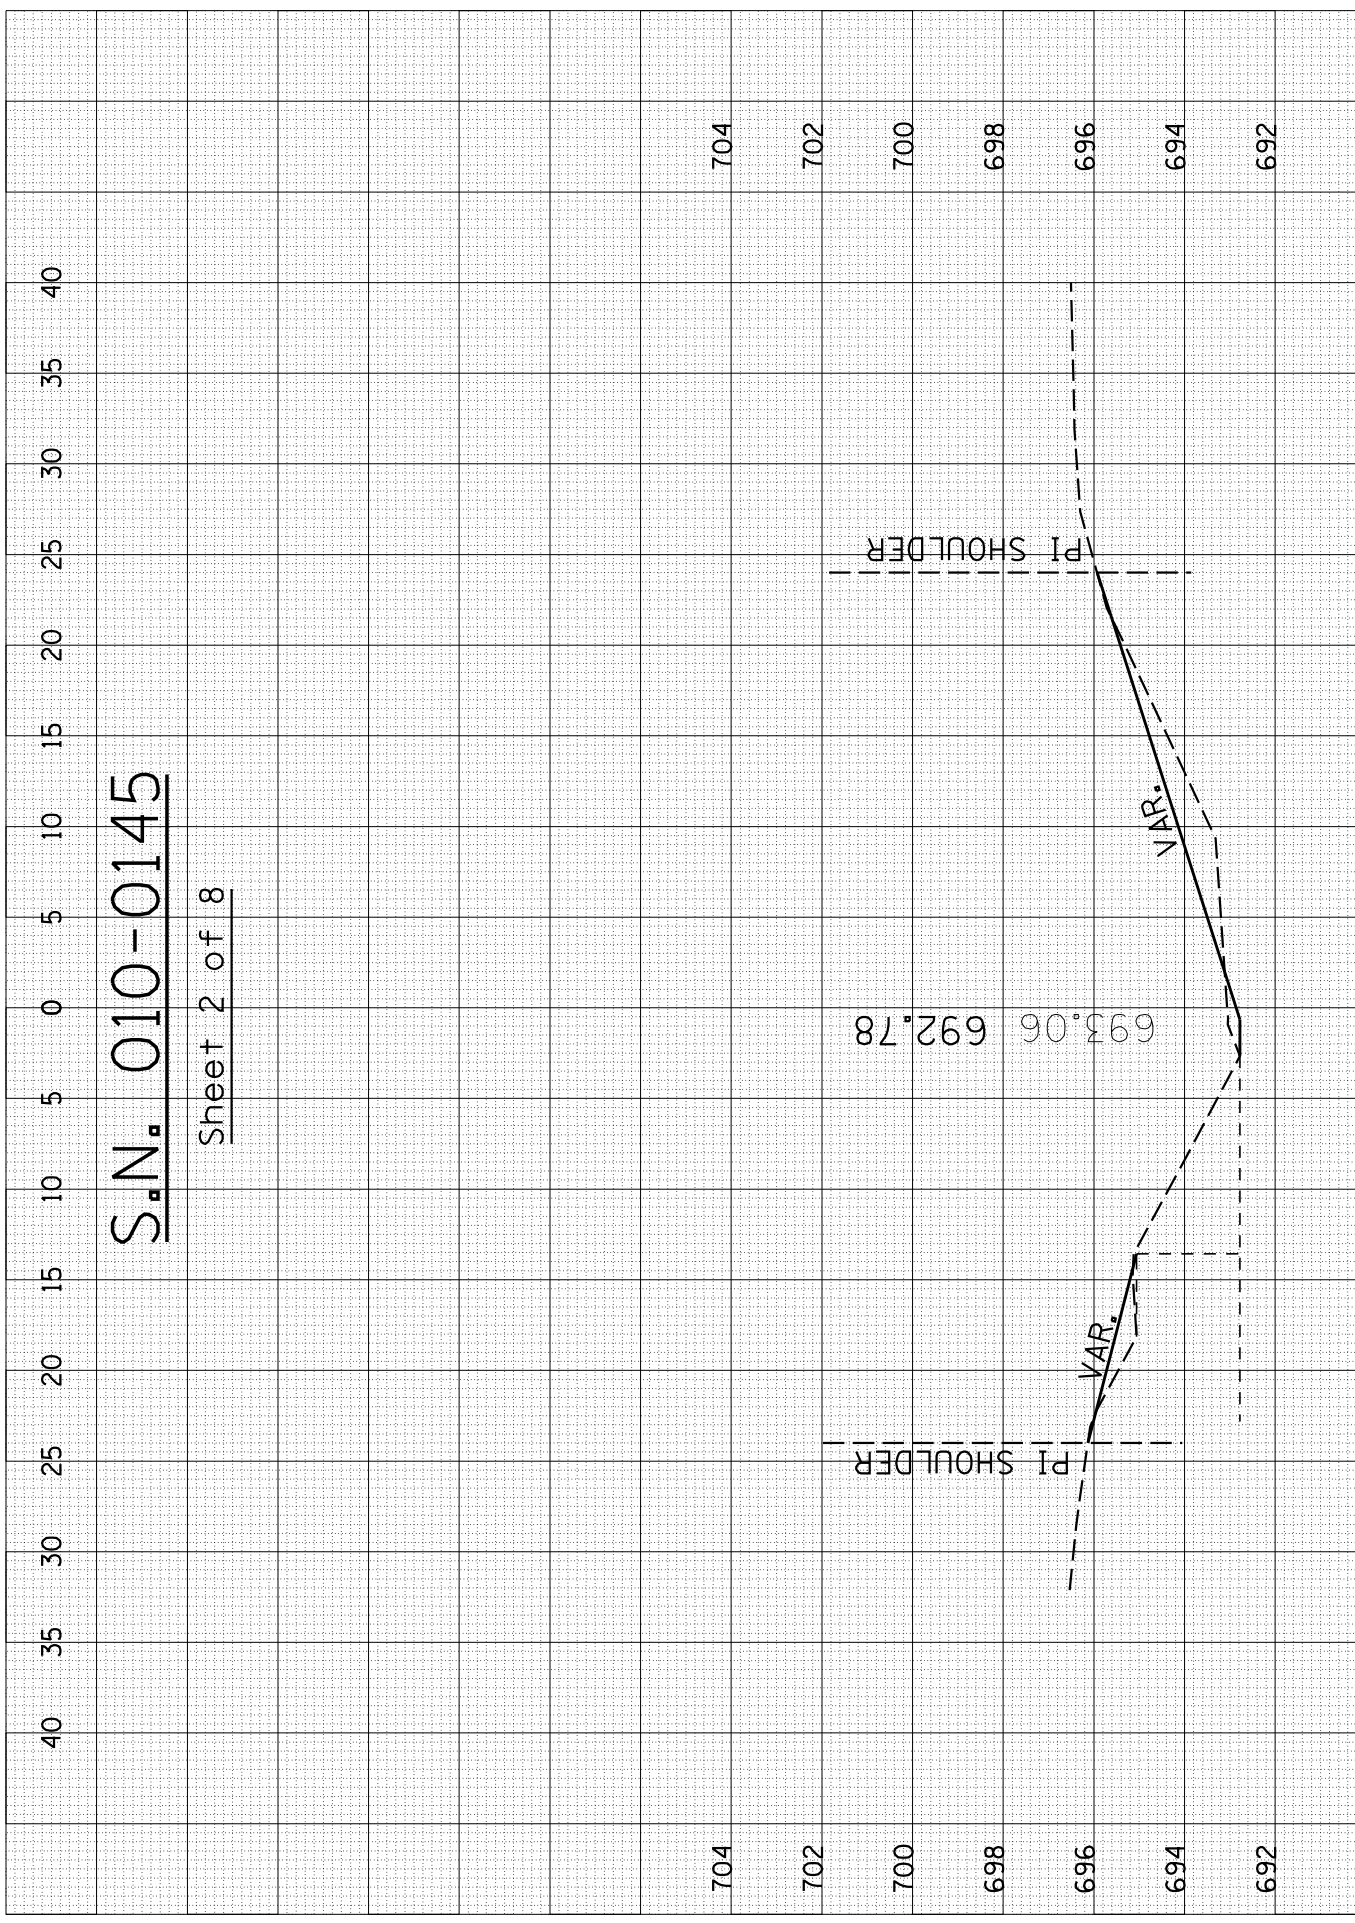

C = 0.45
 F = 1.85

C = 0.19
 F = 7.32

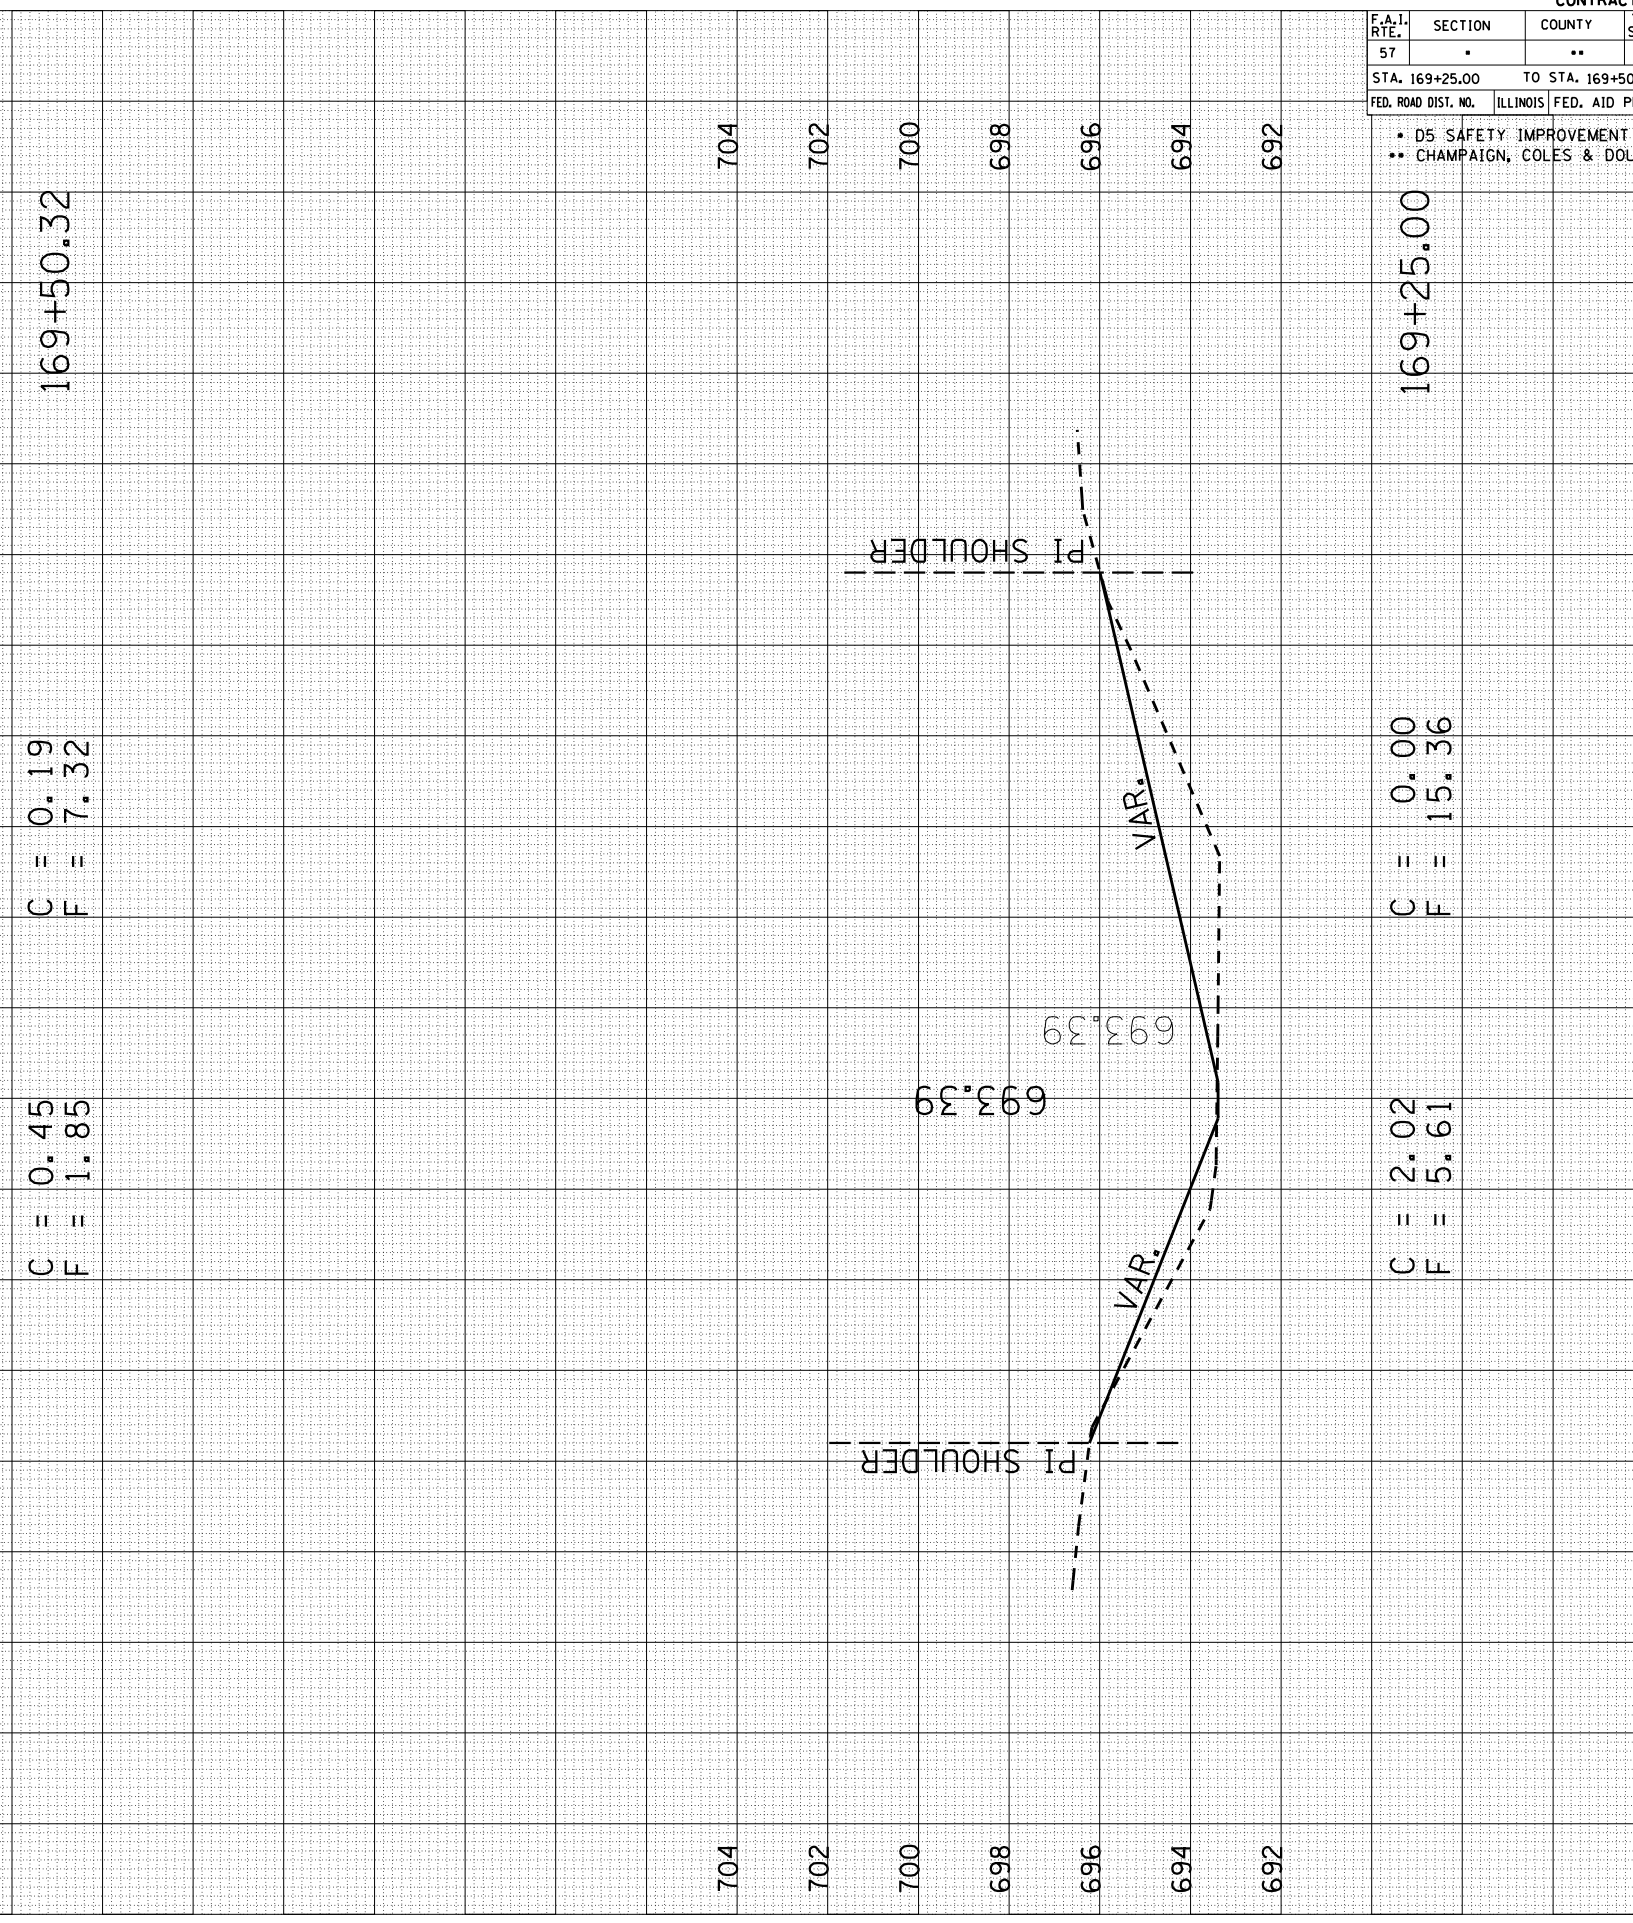

C = 2.02
 F = 5.61

C = 0.00
 F = 15.36

F.A.I. RTE.	SECTION	COUNTY	TOTAL SHEETS	SHEET NO.
57	.	**	153	112

CONTRACT NO. 70628

STA. 169+25.00 TO STA. 169+50.32

FED. ROAD DIST. NO. ILLINOIS FED. AID PROJECT

- D5 SAFETY IMPROVEMENT 2007-2
- CHAMPAIGN, COLES & DOUGLAS