

PLOT DATE : 3/26/2007
 PLOT NAME : 170+21.14
 PLOT SCALE : 10:500
 USER NAME : pier-arob-


ORIGINAL SURVEYED SURVEY PLOTTED
 NO. AREAS CHECKED

FINAL SURVEY SURVEYED SURVEY PLOTTED
 NO. AREAS CHECKED

BY DATE

S.N. 010-0145

Sheet 4 of 8

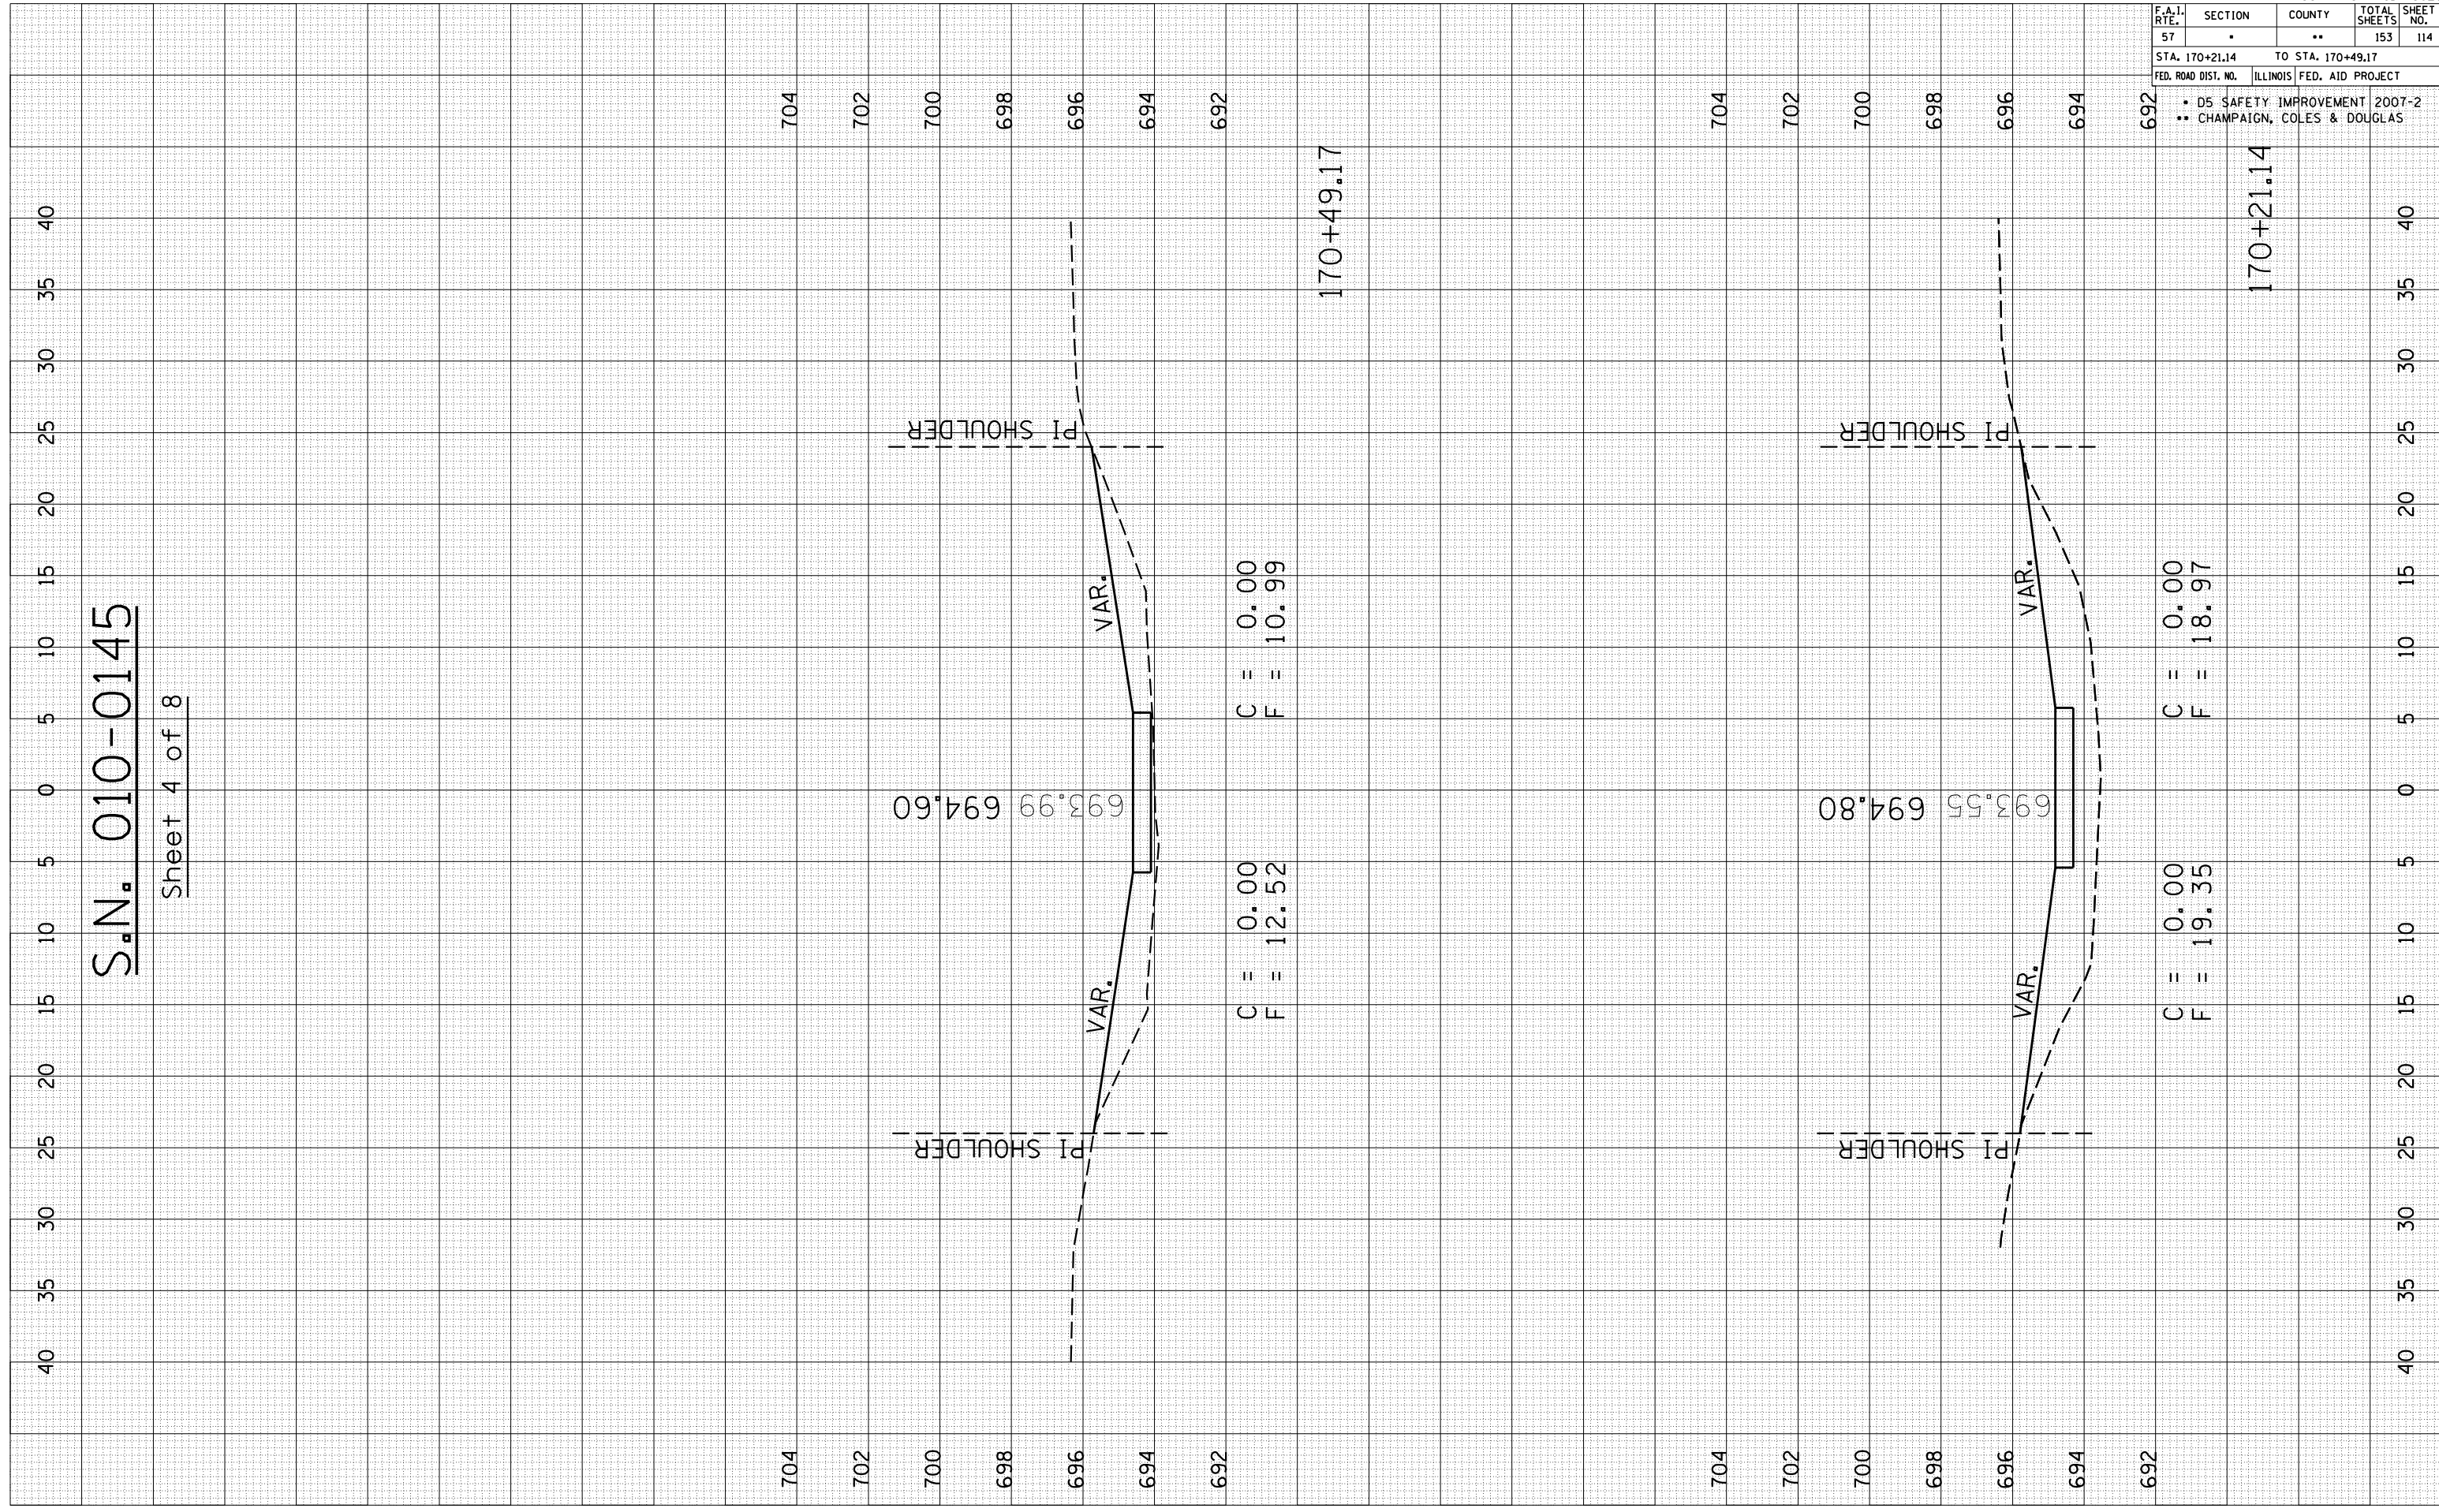

| F.A.I. RTE. | SECTION | COUNTY | TOTAL SHEETS | SHEET NO. |
|-------------|---------|--------|--------------|-----------|
| 57 | . | .. | 153 | 114 |

STA. 170+21.14 TO STA. 170+49.17
 FED. ROAD DIST. NO. ILLINOIS FED. AID PROJECT

- D5 SAFETY IMPROVEMENT 2007-2
- CHAMPAIGN, COLES & DOUGLAS

CONTRACT NO. 70628