

PLOT DATE : 3/26/2007
 PLOT NAME : 170+72.86
 PLOT SCALE : 1/8"=1'-0"
 USER NAME : p1e-a0r-b7

ORIGINAL SURVEYED SURVEY PLOTTED
 NO. AREAS CHECKED

FINAL SURVEY SURVEYED SURVEY PLOTTED
 NO. AREAS CHECKED

BY DATE

S.N. 010-0145

Sheet 5 of 8

704
702
700
698
696
694
692

704
702
700
698
696
694
692



C = 0.00
F = 6.12

C = 0.00
F = 21.07


170+91.92

694.36

693.99

702
700
698
696
694
692

702
700
698
696
694
692

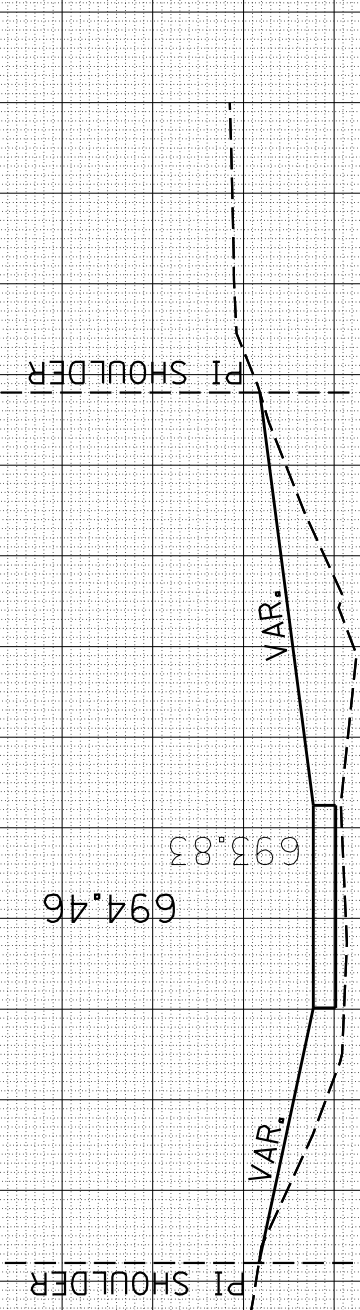

C = 0.00
F = 8.92

C = 0.00
F = 18.79

170+72.86

694.46

693.83

F.A.I. RTE.	SECTION	COUNTY	TOTAL SHEETS	SHEET NO.
57	.	**	153	115
STA. 170+72.86		TO STA. 170+91.92		
FED. ROAD DIST. NO.		ILLINOIS FED. AID PROJECT		
		• D5 SAFETY IMPROVEMENT 2007-2		
		•• CHAMPAIGN, COLES & DOUGLAS		