

PLOT DATE : 3/26/2007
 FILE NAME : I:\01010.010\01010.010.dwg
 PLOT SCALE : 10.5682 / IN.
 USER NAME : p1e-a0rb-


ORIGINAL SURVEYED SURVEY PLOTTED
 NO. AREAS CHECKED

FINAL SURVEY SURVEYED SURVEY PLOTTED
 NO. AREAS CHECKED

BY DATE

S.N. 010-0181

Sheet 4 of 6

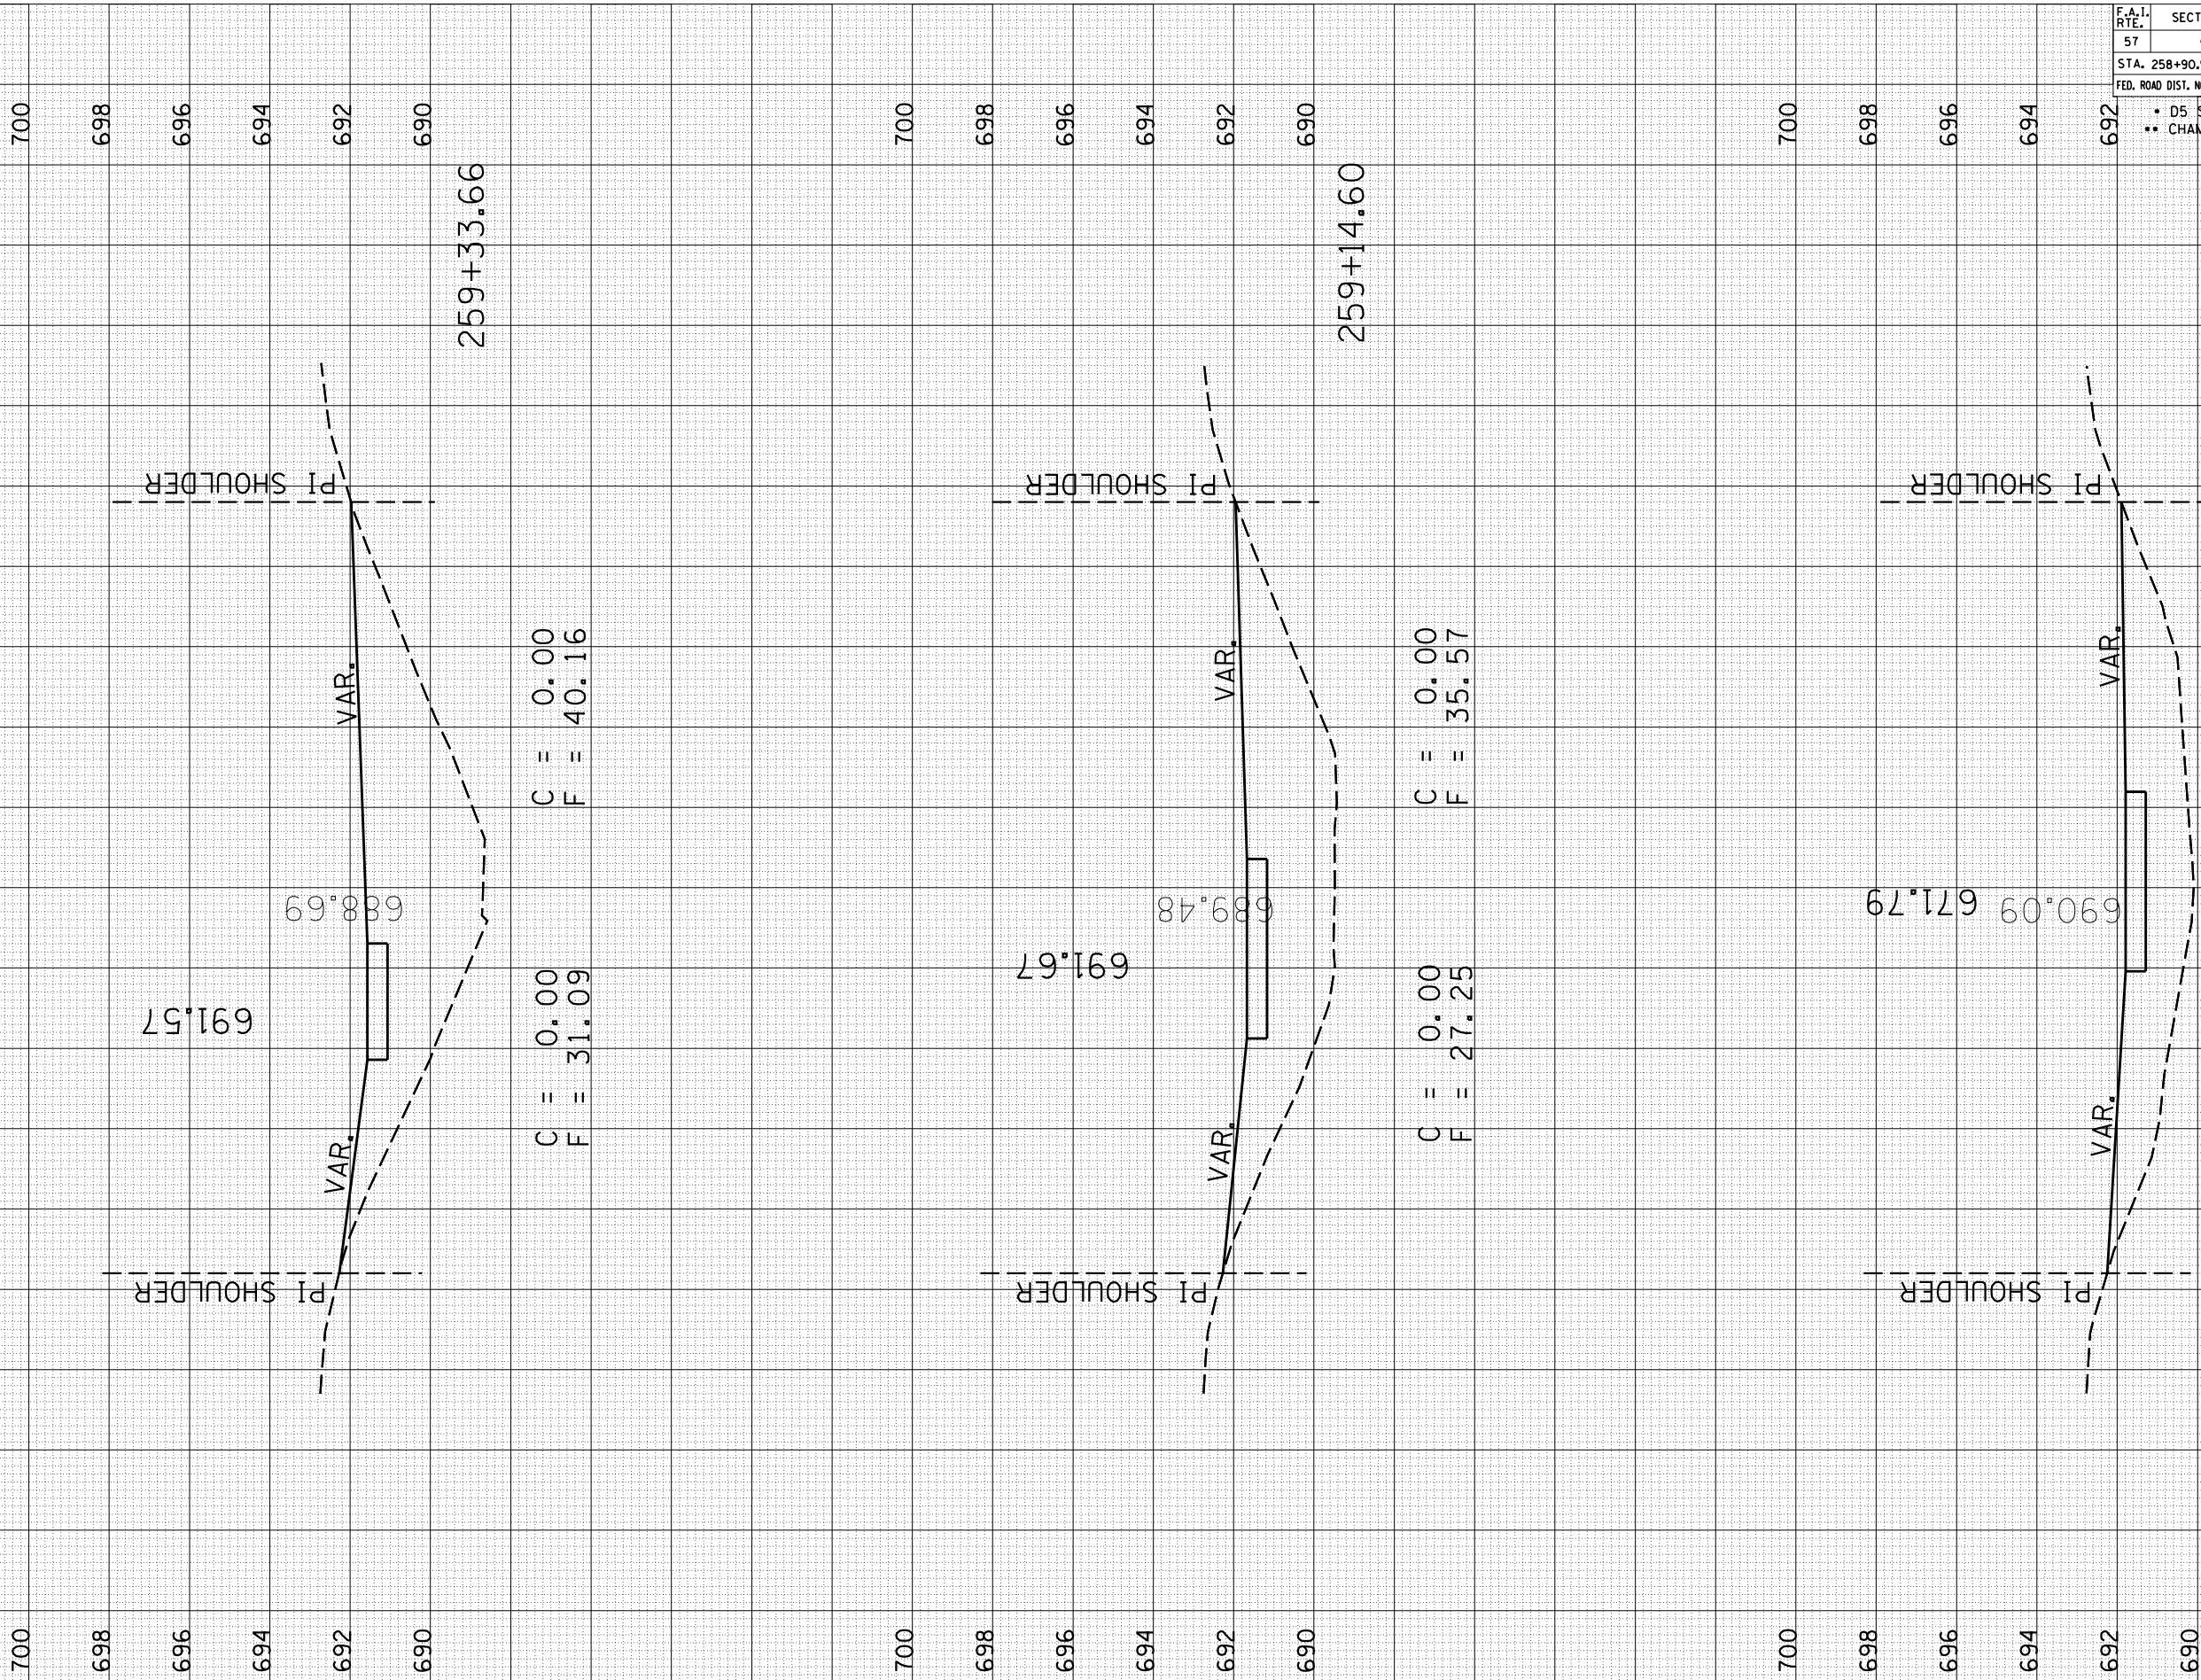

F.A.I. RTE.	SECTION	COUNTY	TOTAL SHEETS	SHEET NO.
57	.	..	153	122
STA. 258+90.91		TO STA. 259+33.66		
FED. ROAD DIST. NO. ILLINOIS FED. AID PROJECT				
• D5 SAFETY IMPROVEMENT 2007-2				
•• CHAMPAIGN, COLES, & DOUGLAS				

258+90.91

259+14.60

259+33.66

$C = 0.00$
 $F = 21.16$

$C = 0.00$
 $F = 22.42$

$C = 0.00$
 $F = 35.57$

$C = 0.00$
 $F = 27.25$

$C = 0.00$
 $F = 40.16$

$C = 0.00$
 $F = 31.09$

40

35

30

25

20

15

10

5

0

5

10

15

20

25

30

35

40

40

35

30

25

20

15

10

5

0

5

10

15

20

25

30

35

40