

PLOT DATE : 3/26/2007
 FILE NAME : I:\01010101\01010101.dwg
 PLOT SCALE : 10:5000
 USER NAME : pier-arb


ORIGINAL SURVEYED SURVEY PLOTTED
 NO. AREAS CHECKED

FINAL SURVEY SURVEYED SURVEY PLOTTED
 NO. AREAS CHECKED

BY DATE

S.N. 010-0181

Sheet 6 of 6

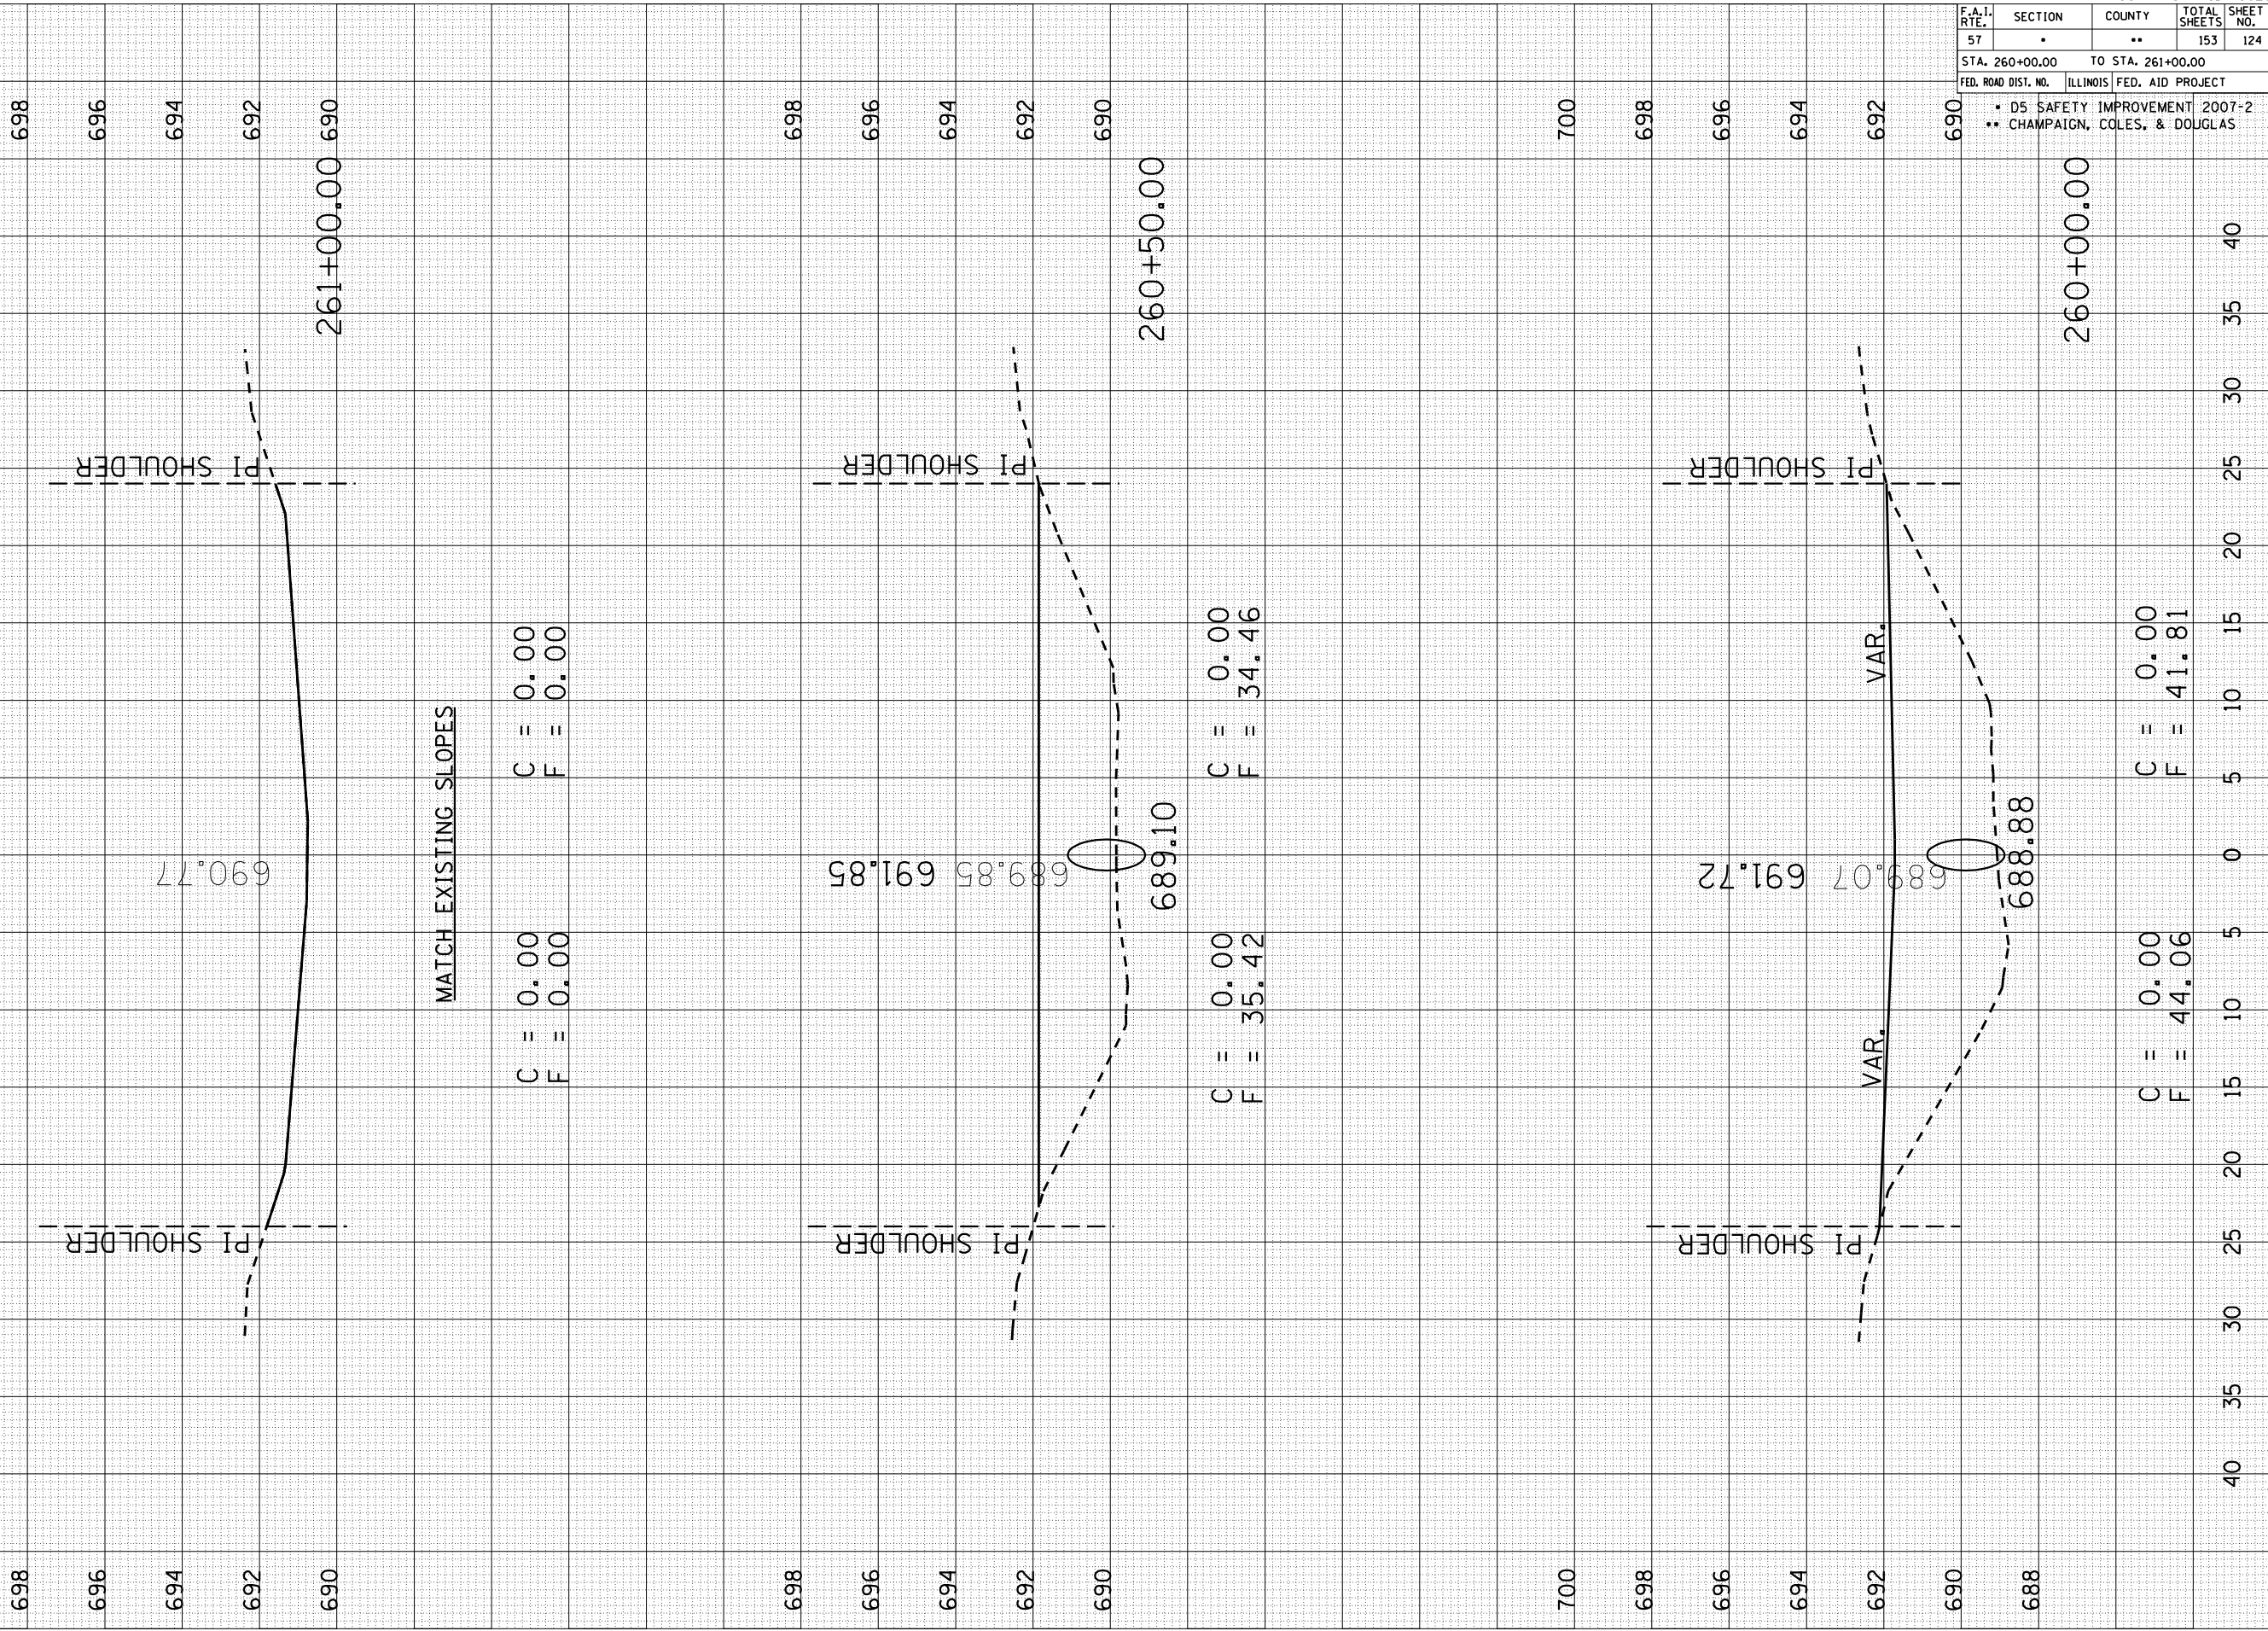

F.A.I. RTE.	SECTION	COUNTY	TOTAL SHEETS	SHEET NO.
57	.	**	153	124
STA. 260+00.00		TO STA. 261+00.00		
FED. ROAD DIST. NO.		ILLINOIS FED. AID PROJECT		
* D5 SAFETY IMPROVEMENT 2007-2				
** CHAMPAIGN, COLES, & DOUGLAS				

CONTRACT NO. 70628