


PLOT DATE : 3/26/2007
 FILE NAME : I:\0101018.0176\0101018.dwg
 PLOT SCALE : 10.5682 / IN.
 USER NAME : pier-arob-

ORIGINAL SURVEY	SURVEYED	BY	DATE
PLotted	PLotted		
NO.	NO.		

FINAL SURVEY	SURVEYED	BY	DATE
NOTE BOOK	PLotted		
NO.	NO.		

S.N. 010-0176

Sheet 5 of 6

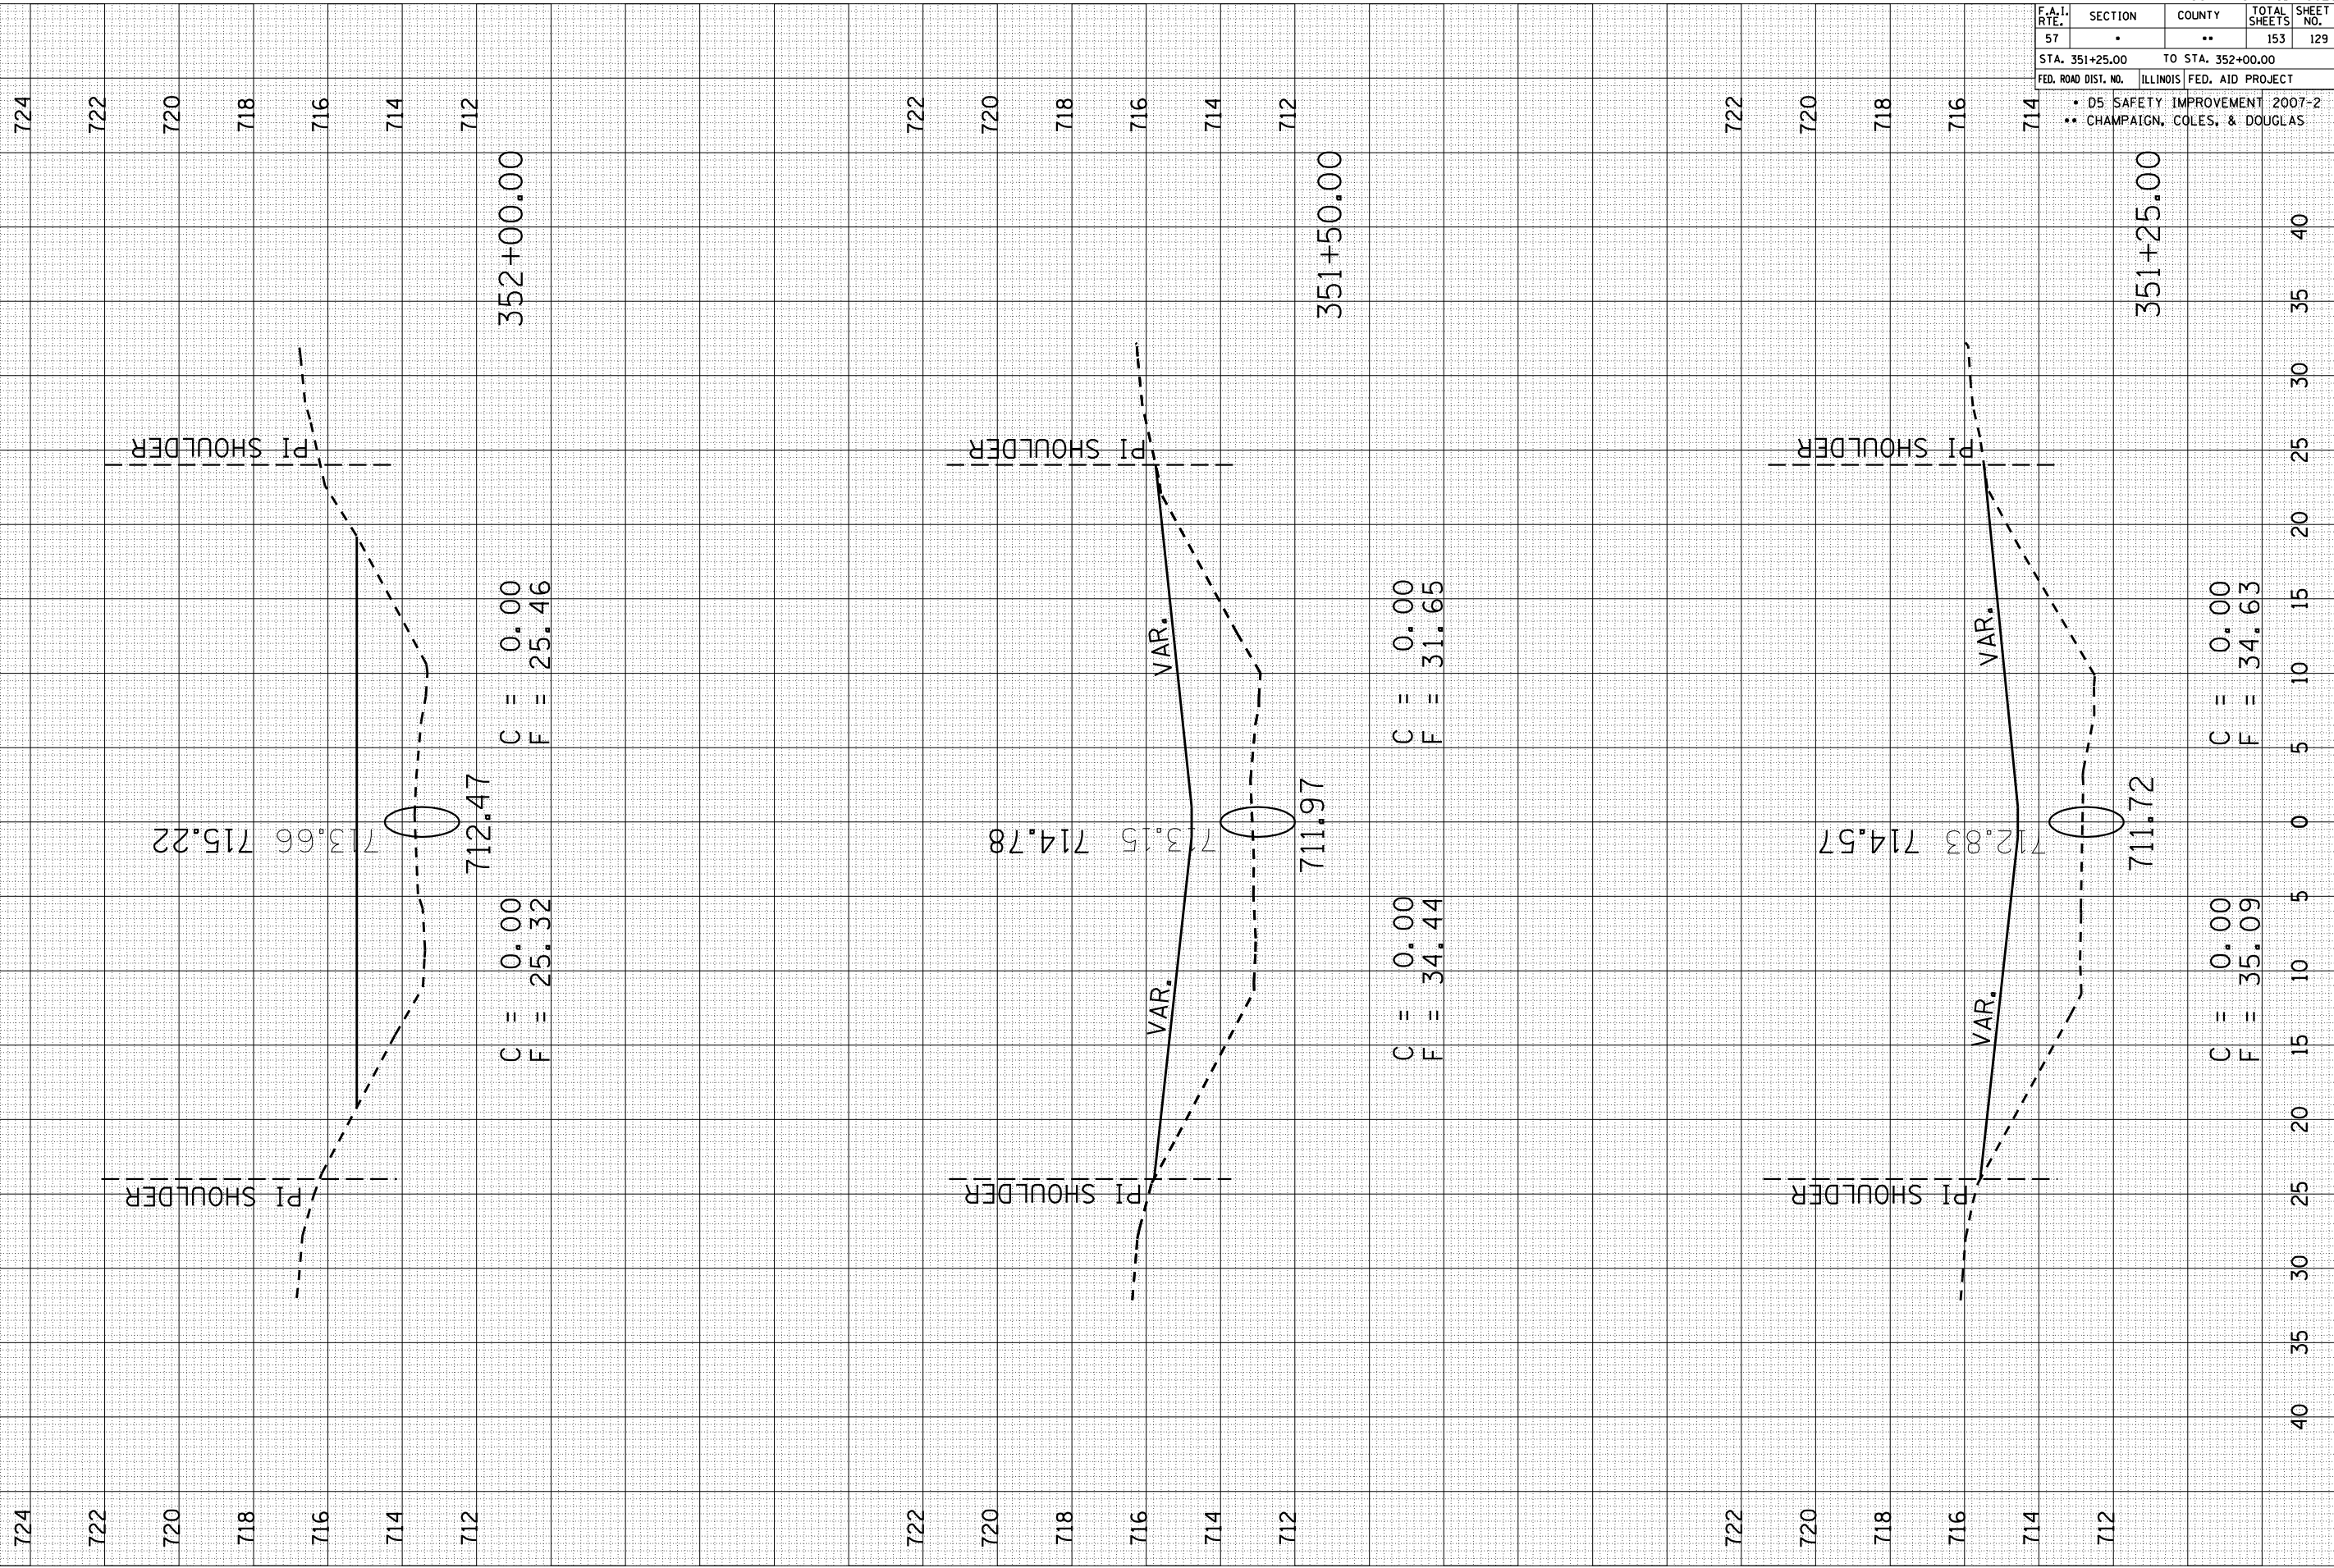

F.A.I. RTE.	SECTION	COUNTY	TOTAL SHEETS	SHEET NO.
57	.	..	153	129
STA. 351+25.00		TO STA. 352+00.00		
FED. ROAD DIST. NO.		ILLINOIS FED. AID PROJECT		
<ul style="list-style-type: none"> D5 SAFETY IMPROVEMENT 2007-2 CHAMPAIGN, COLES, & DOUGLAS 				