


PLOT DATE : 3/30/2007
 PLOT NAME : 101010.0176
 PLOT SCALE : 10.5000
 USER NAME : pier-arob-

ORIGINAL SURVEY NO.	SURVEYED BY	DATE

FINAL SURVEY NO.	SURVEYED BY	DATE

S.N. 010-0176
 Sheet 6 of 6

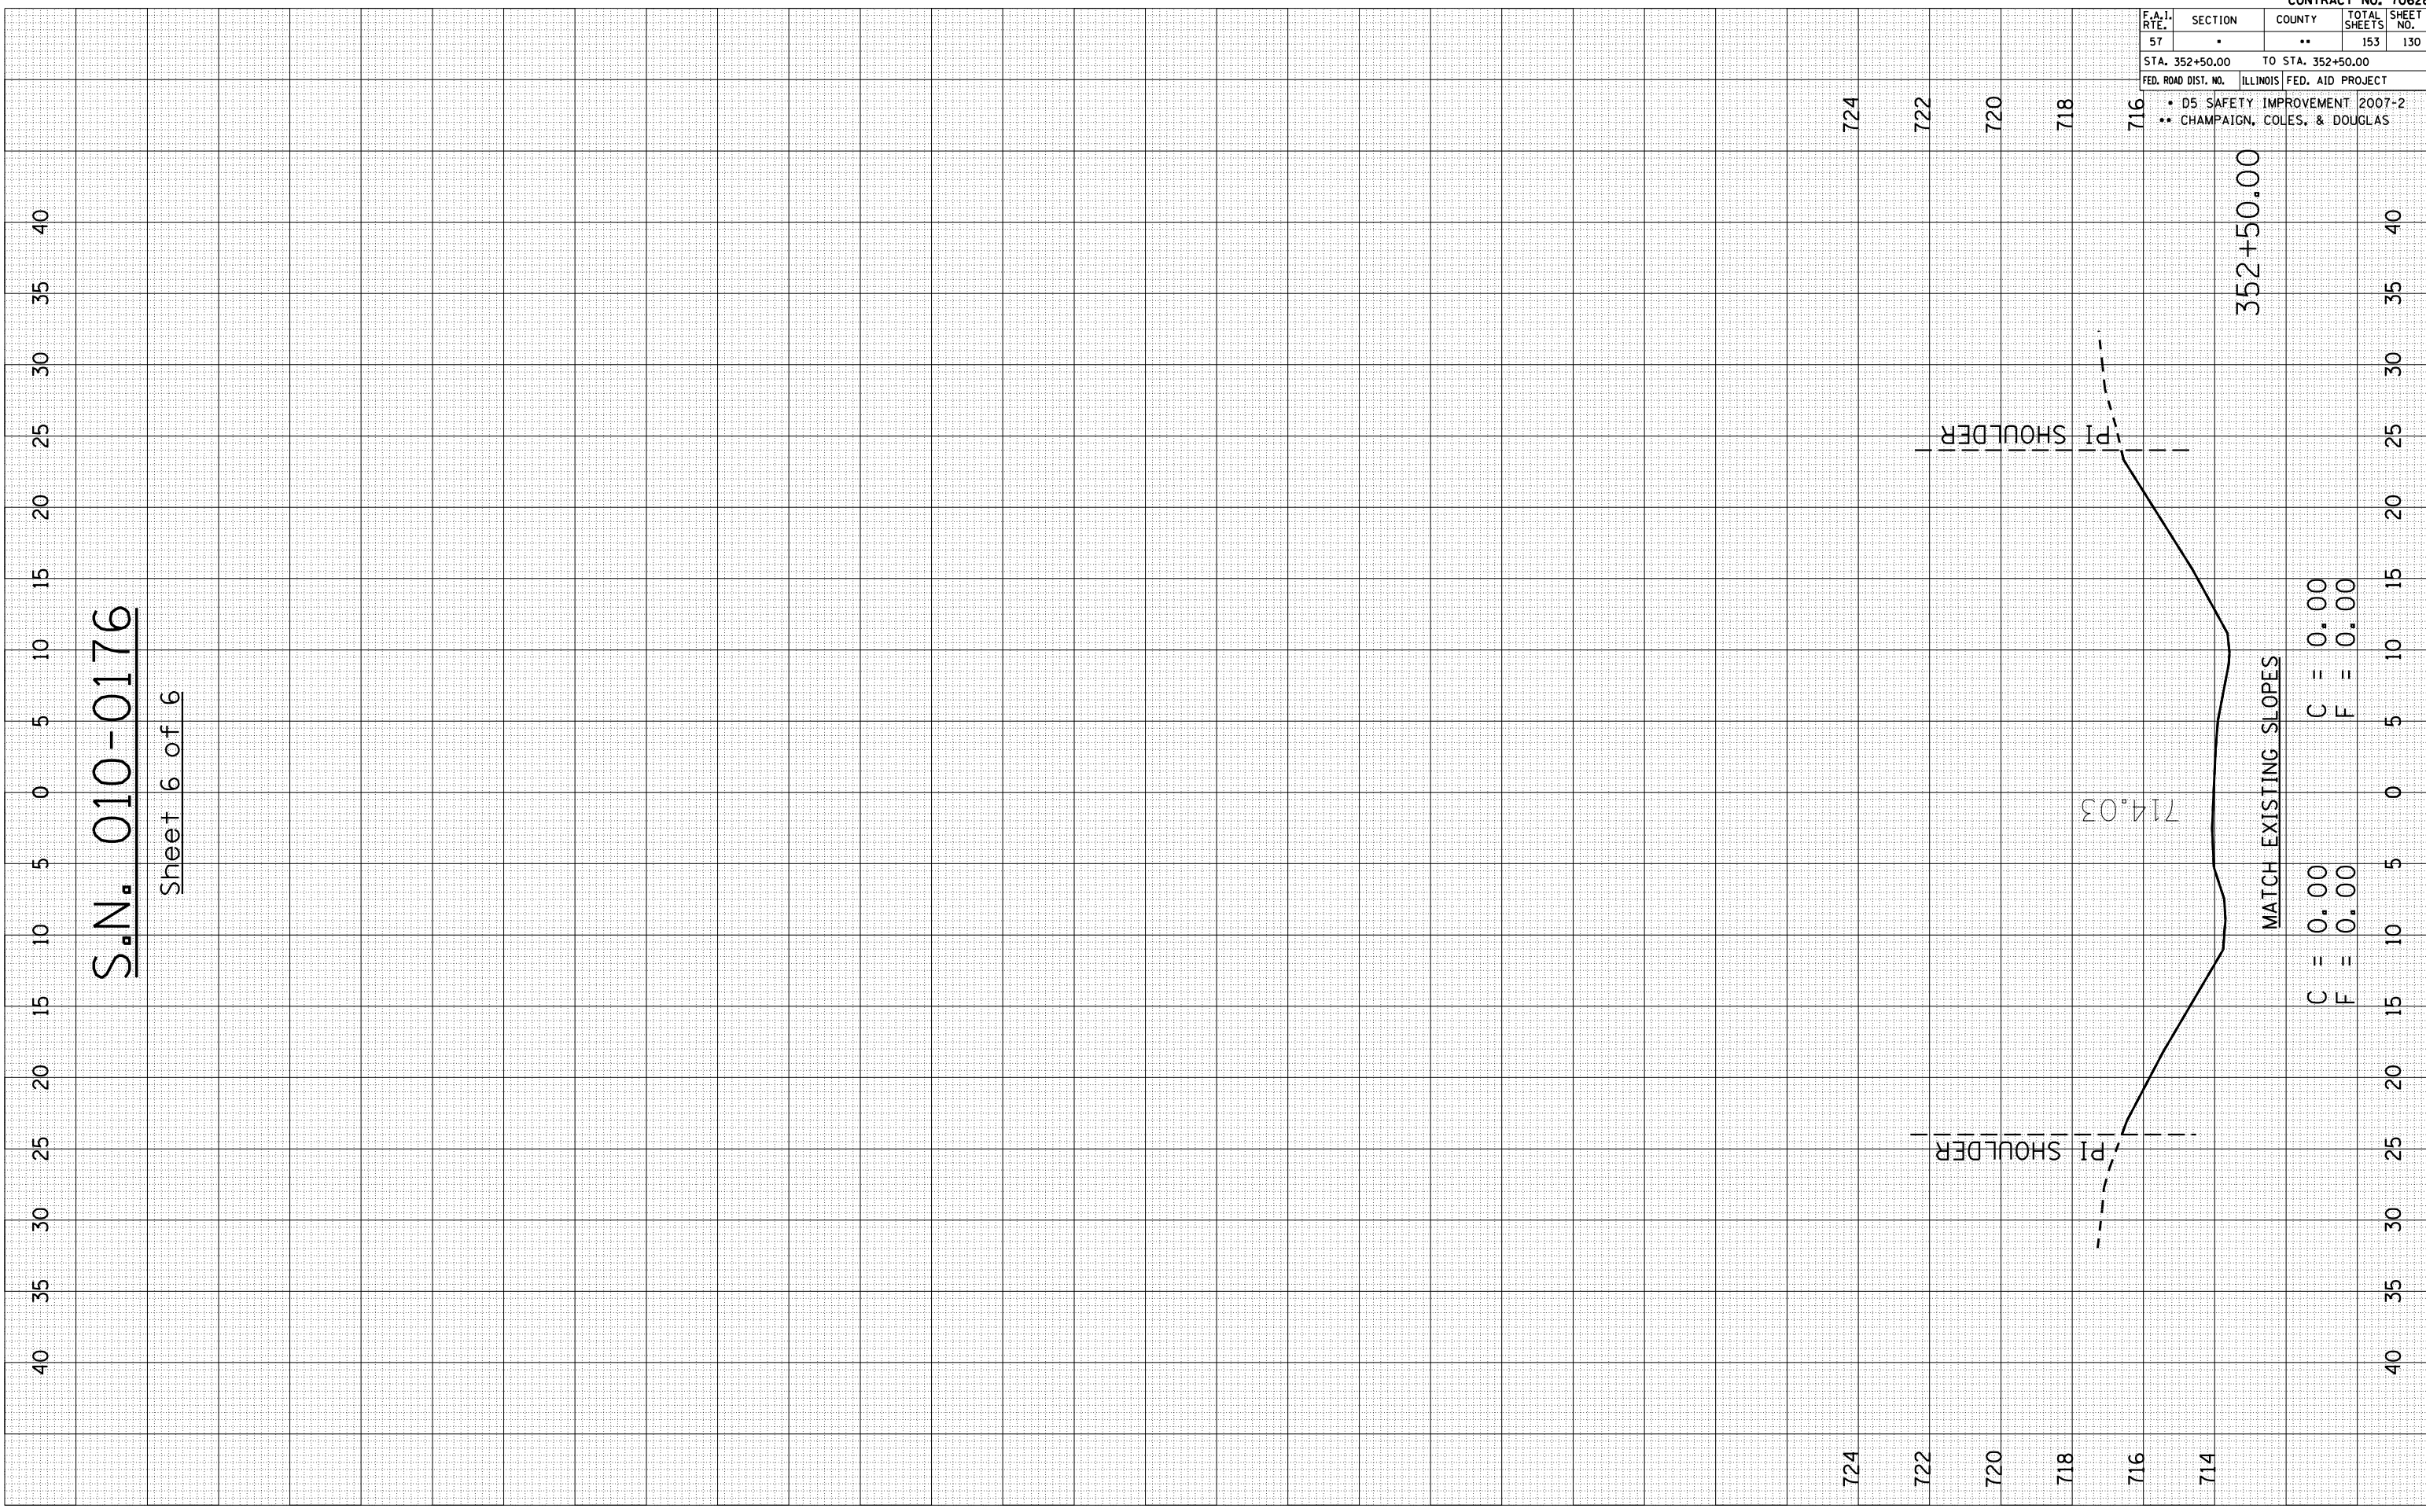

CONTRACT NO. 70628

F.A.I. RTE.	SECTION	COUNTY	TOTAL SHEETS	SHEET NO.
57	.	**	153	130

STA. 352+50.00 TO STA. 352+50.00
 FED. ROAD DIST. NO. ILLINOIS FED. AID PROJECT

- D5 SAFETY IMPROVEMENT 2007-2
- ** CHAMPAIGN, COLES, & DOUGLAS

MATCH EXISTING SLOPES

C = 0.00
 F = 0.00

352+50.00