

PLOT DATE : 3/30/2007
 PLOT NAME : 1015+66
 PLOT SCALE : 10:5000
 USER NAME : pier-arob-


ORIGINAL SURVEYED SURVEY PLOTTED
 NO. AREAS CHECKED

FINAL SURVEY SURVEYED SURVEY PLOTTED
 NO. AREAS CHECKED

BY DATE

S.N. 010-0156

Sheet 2 of 8

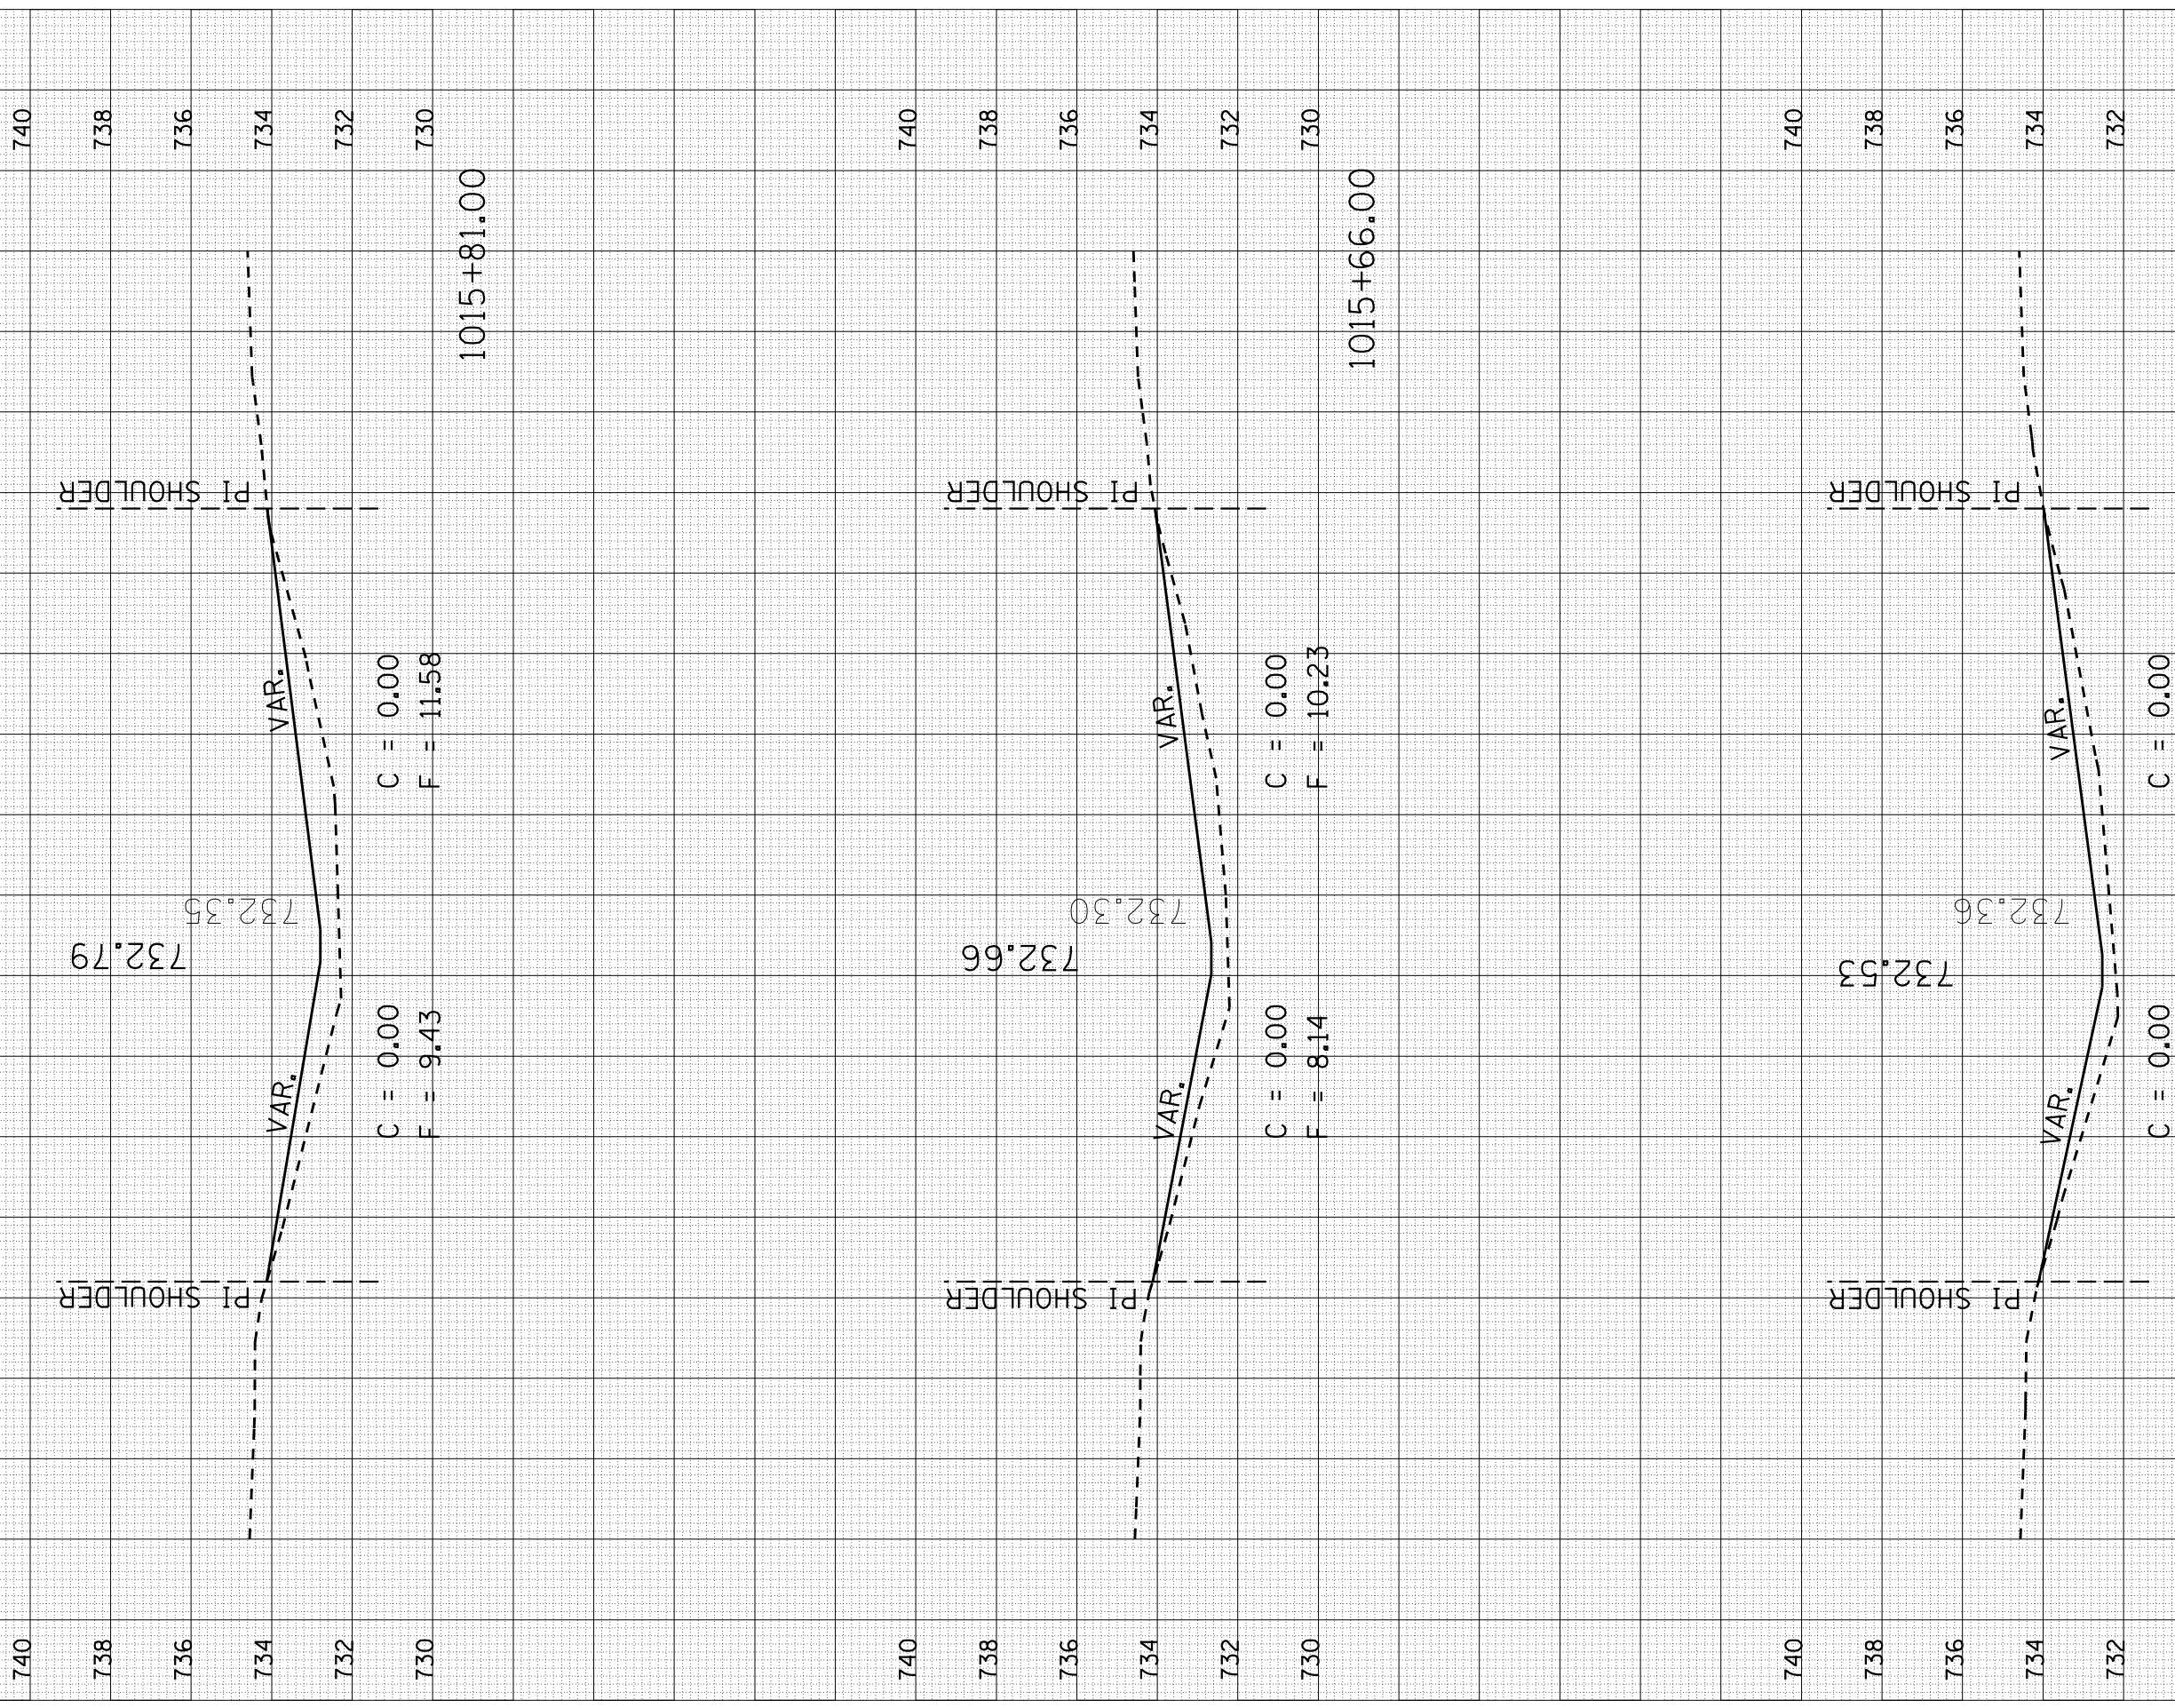

F.A.I. RTE.	SECTION	COUNTY	TOTAL SHEETS	SHEET NO.
57	.	..	153	132
STA. 1015+51.00		TO STA. 1015+81.00		
FED. ROAD DIST. NO.		ILLINOIS FED. AID PROJECT		

- D5 SAFETY IMPROVEMENT 2007-2
- CHAMPAIGN, COLES, & DOUGLAS

CONTRACT NO. 70628