

PLOT DATE : 3/26/2007
 PLOT NAME : 1016+56
 PLOT SCALE : 10:5000
 USER NAME : pier-arob-


ORIGINAL SURVEYED SURVEY PLOTTED
 NO. AREAS CHECKED

FINAL SURVEY SURVEYED SURVEY PLOTTED
 NO. AREAS CHECKED

BY DATE

S.N. 010-0156

Sheet 4 of 8

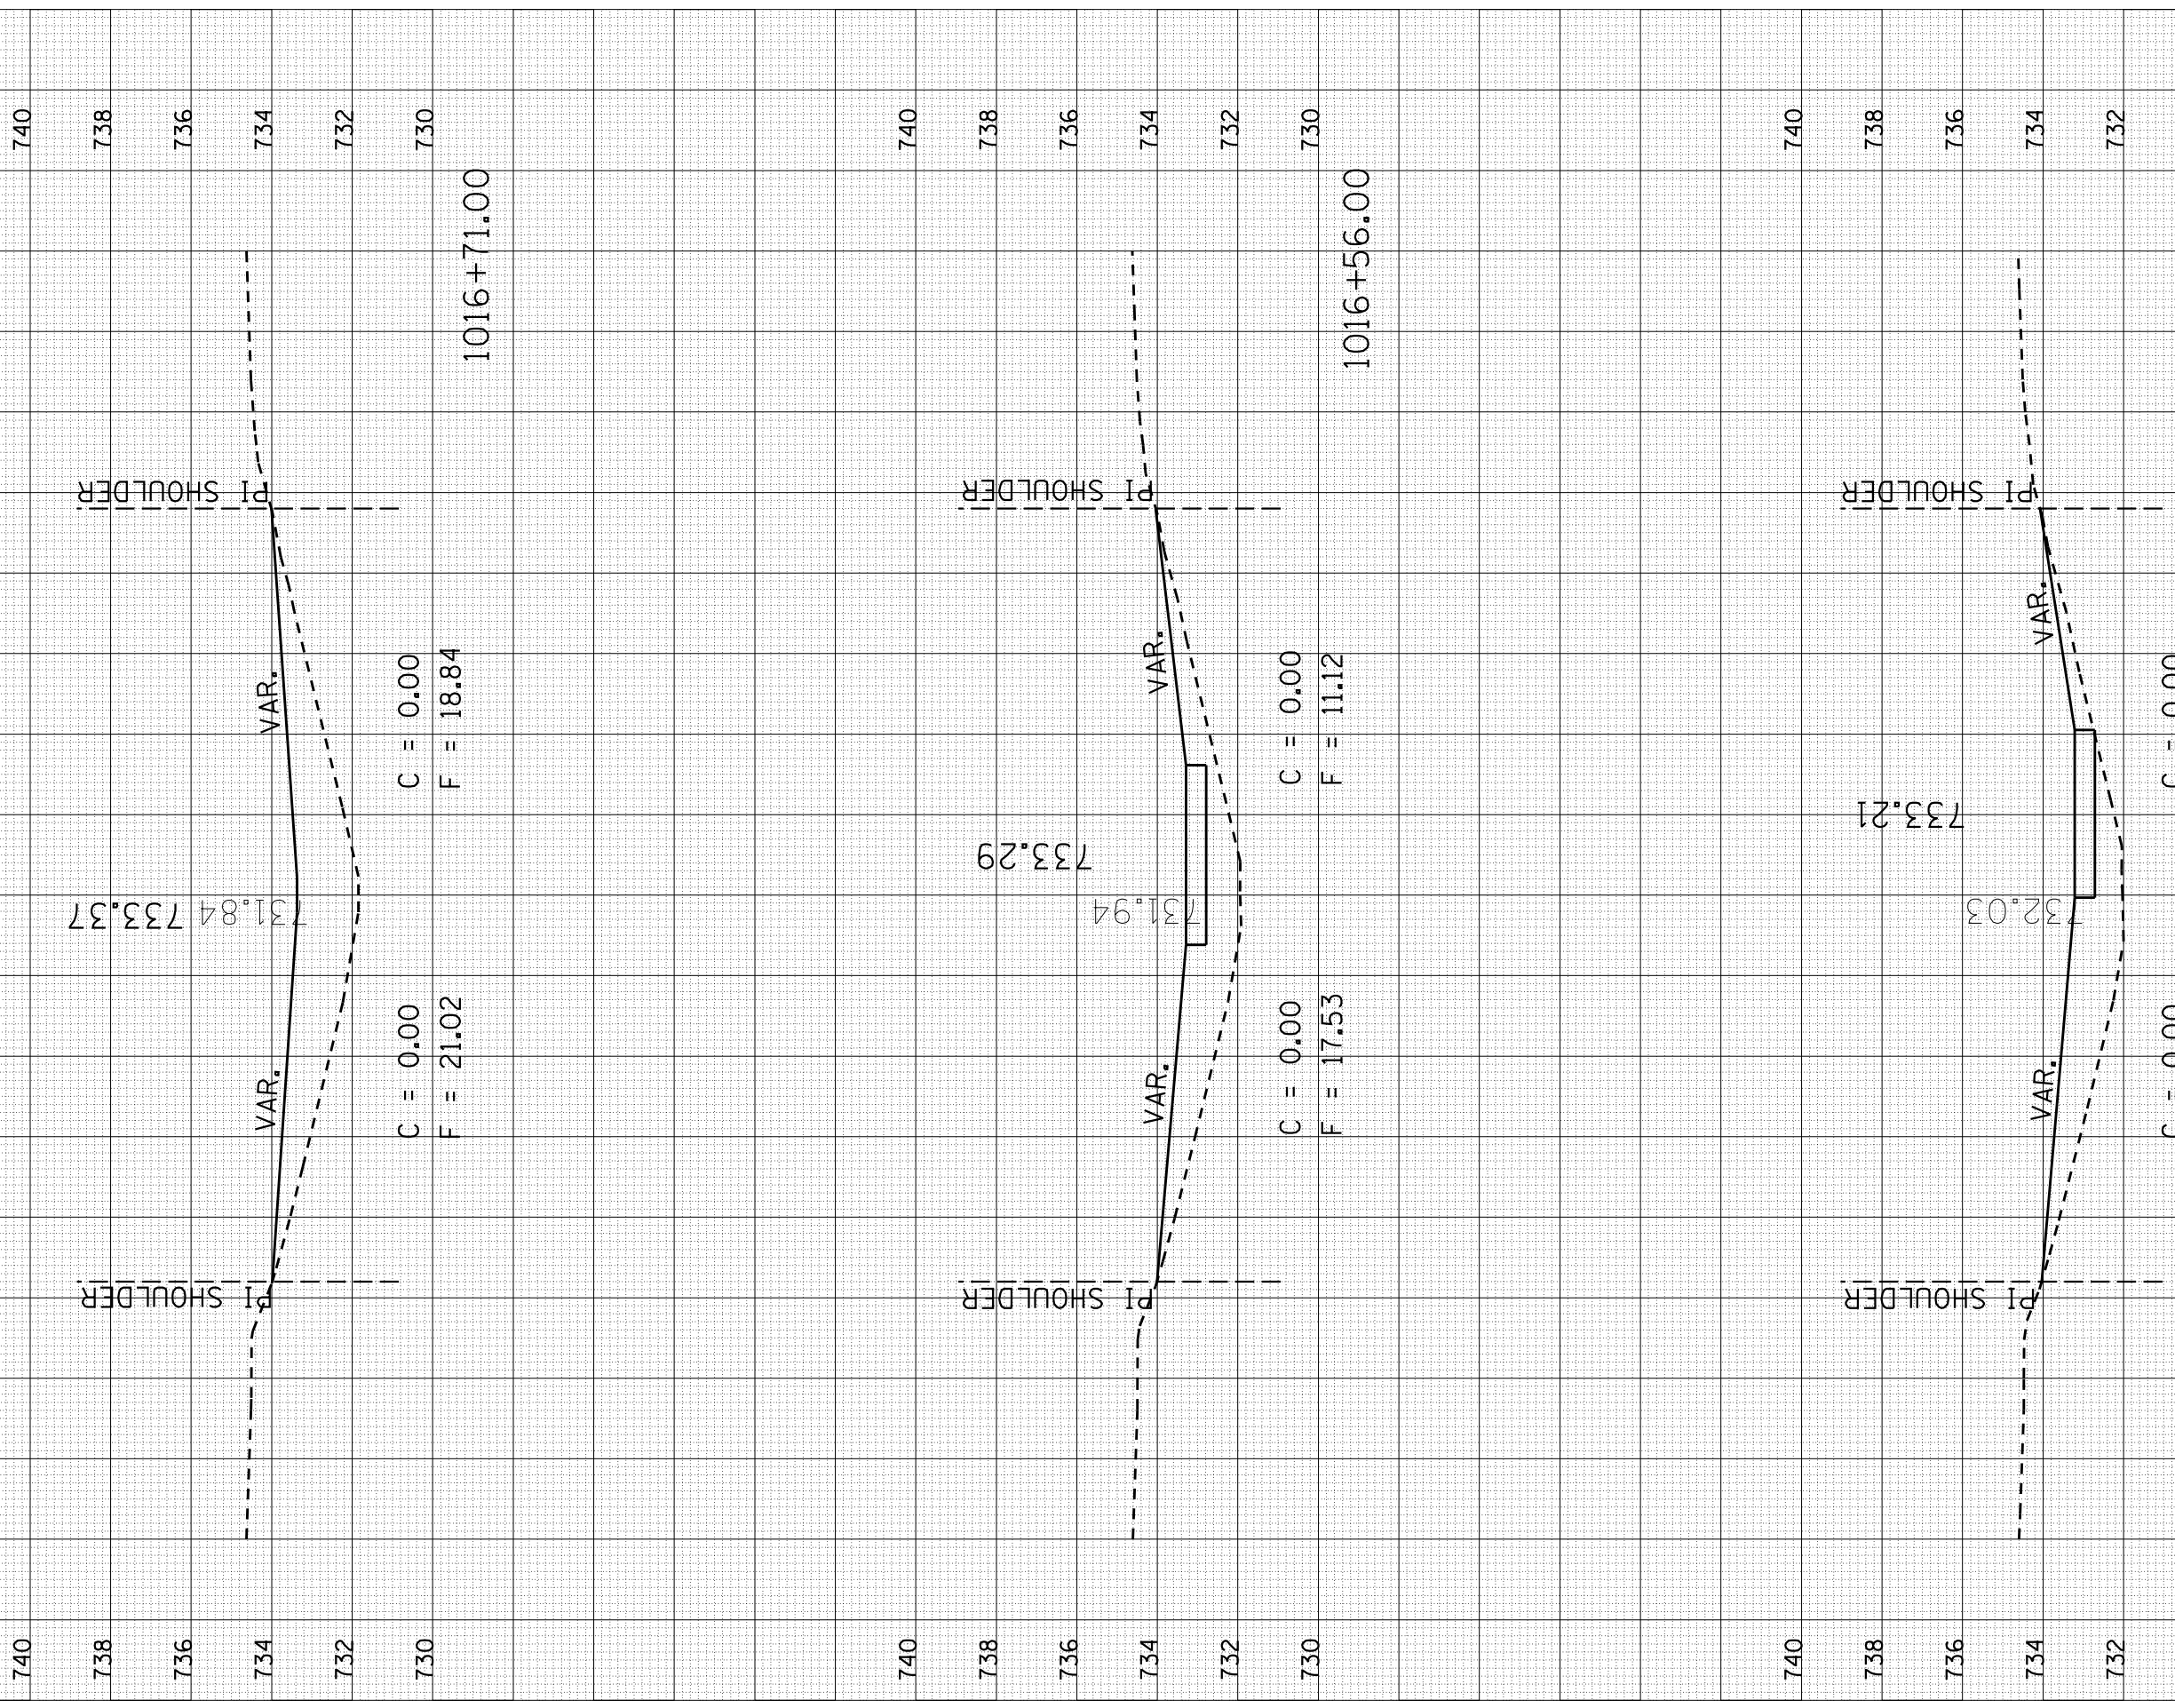

1016+71.00

1016+56.00

1016+41.00

| F.A.I. RTE. | SECTION | COUNTY | TOTAL SHEETS | SHEET NO. |
|-------------|---------|--------|--------------|-----------|
| 57 | . | ** | 153 | 134 |

CONTRACT NO. 70628

STA. 1016+41.00 TO STA. 1016+71.00
 FED. ROAD DIST. NO. ILLINOIS FED. AID PROJECT

- D5 SAFETY IMPROVEMENT 2007-2
- CHAMPAIGN, COLES, & DOUGLAS