

PLOT DATE : 3/30/2007
 PLOT NAME : 1016+86.00
 PLOT SCALE : 10:5000
 USER NAME : pier-arob-


ORIGINAL SURVEYED SURVEY PLOTTED
 NO. 1016+86.00
 AREAS CHECKED

FINAL SURVEY SURVEYED SURVEY PLOTTED
 NO. 1016+86.00
 AREAS CHECKED

BY _____ DATE _____

S.N. 010-0156

Sheet 5 of 8

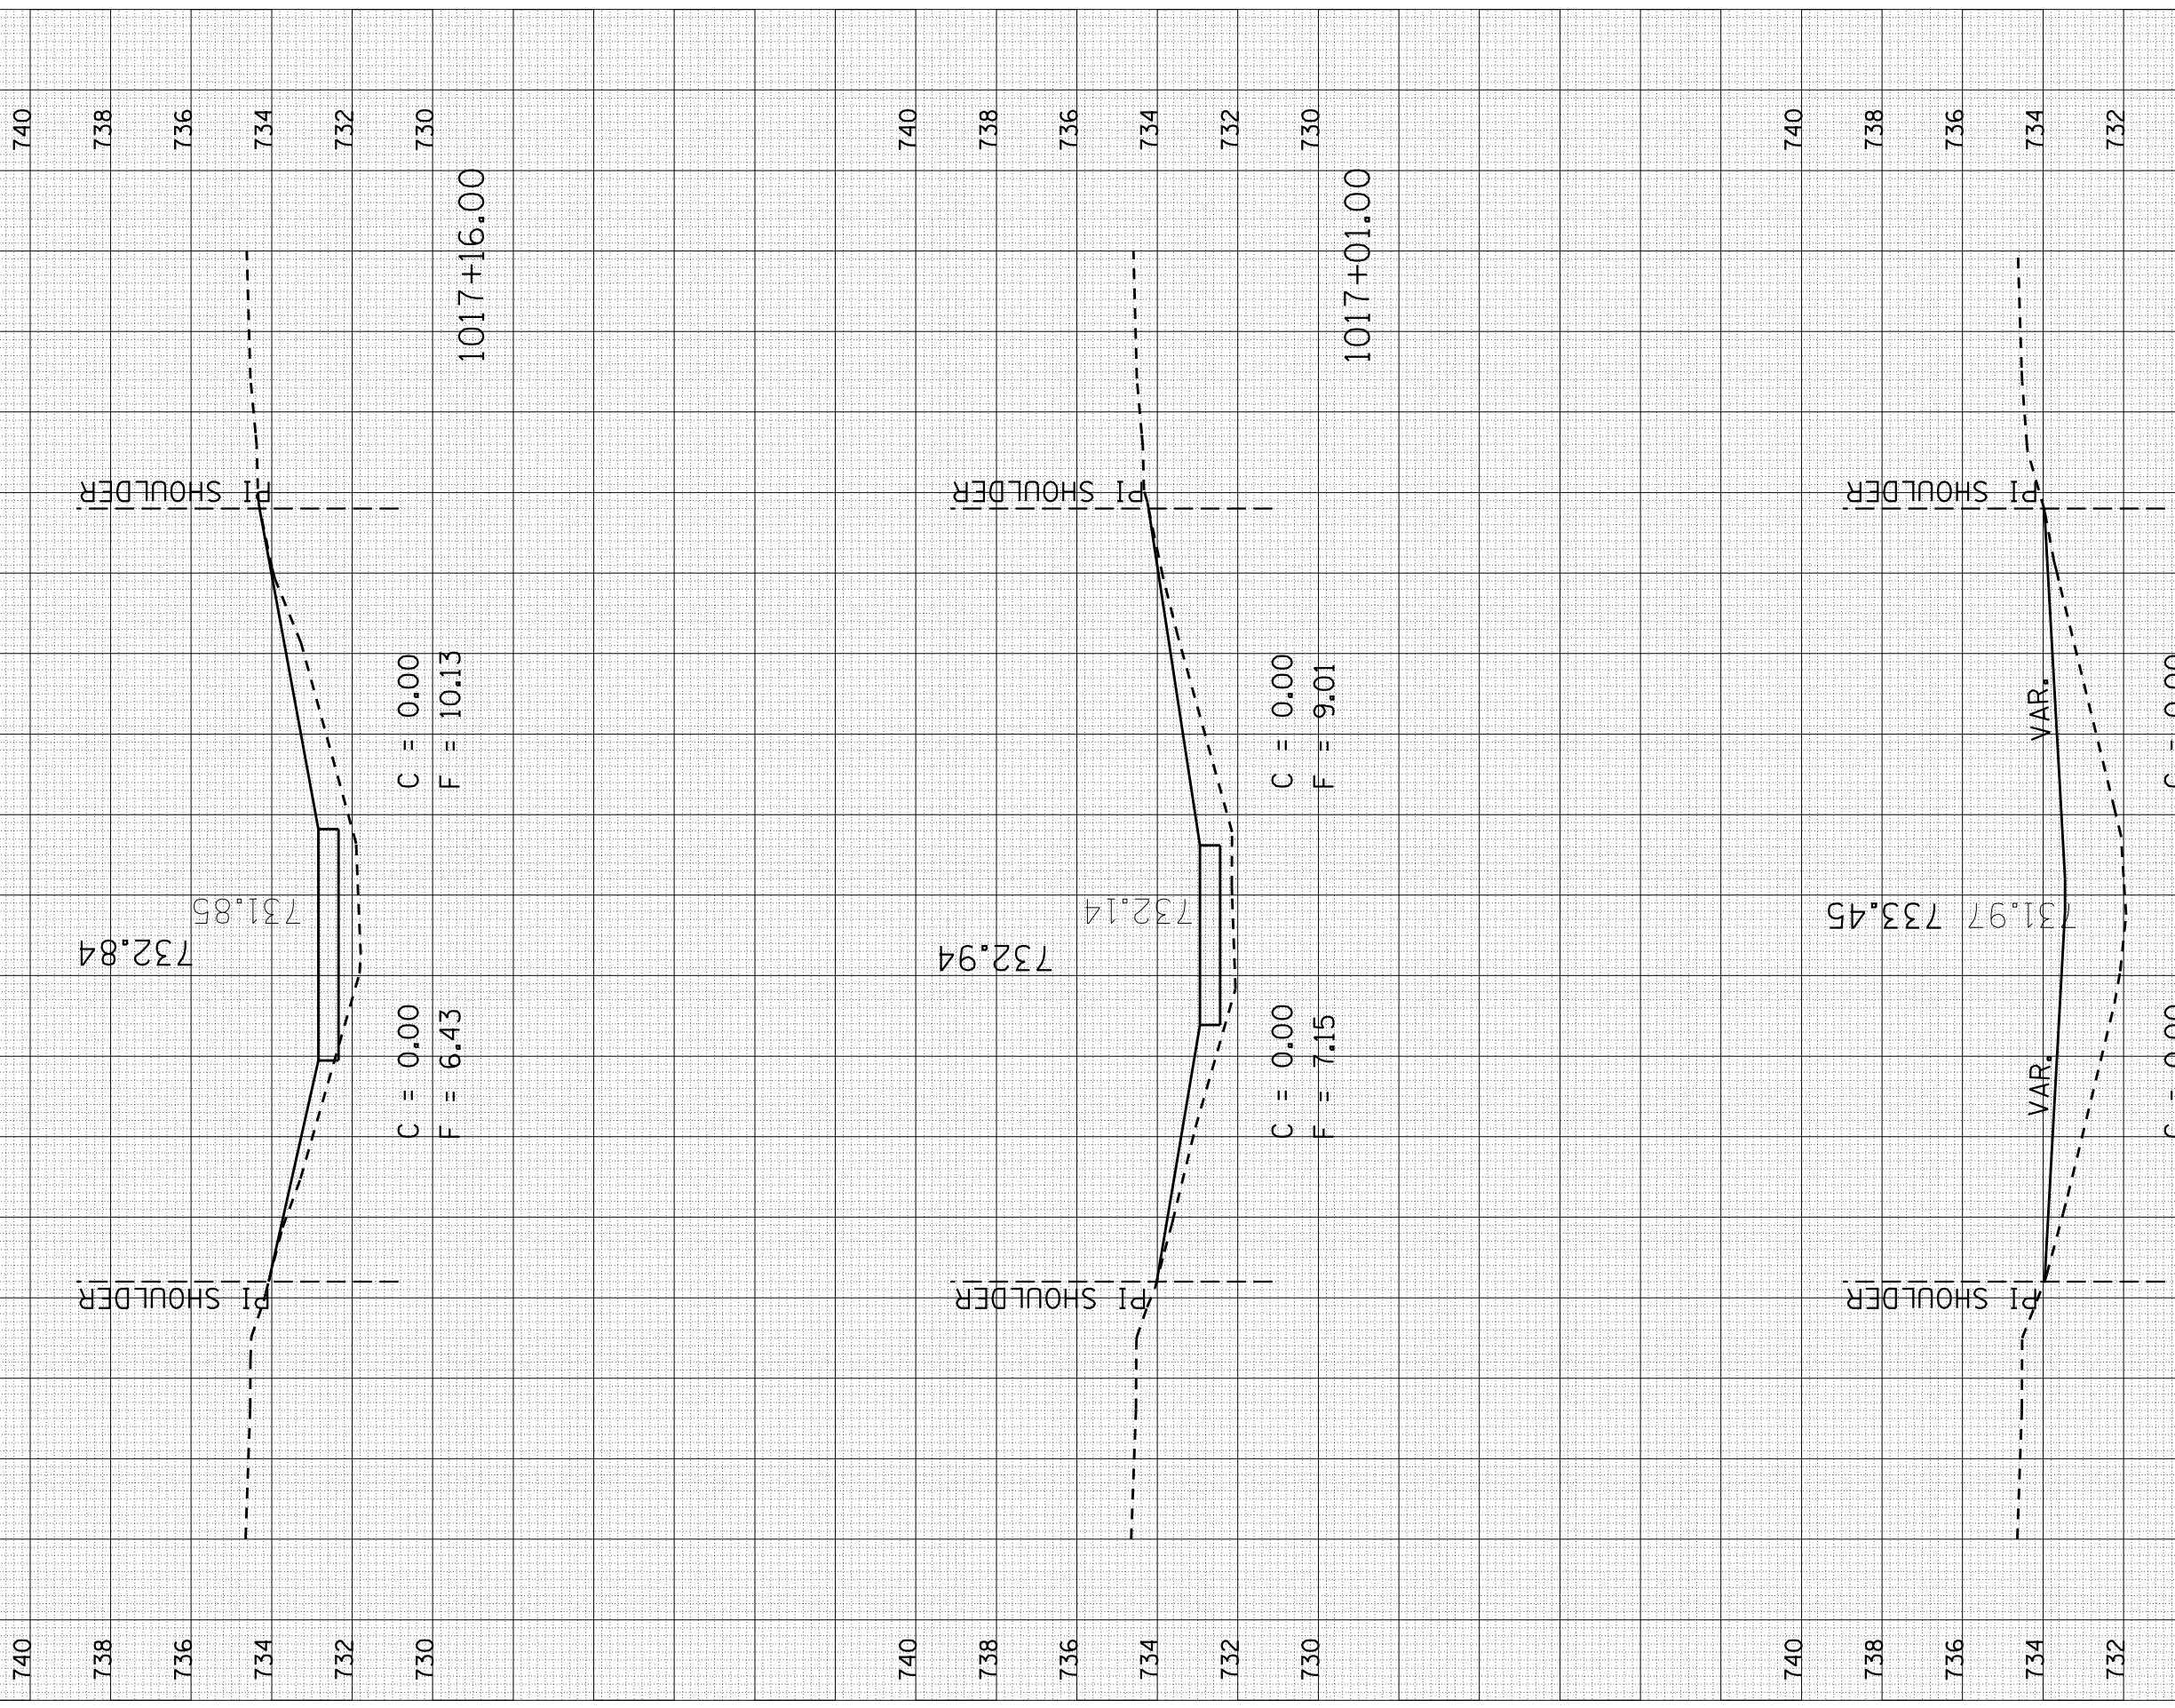

F.A.I. RTE.	SECTION	COUNTY	TOTAL SHEETS	SHEET NO.
57	.	**	153	135
STA. 1016+86.00		TO STA. 1017+16.00		
FED. ROAD DIST. NO.		ILLINOIS FED. AID PROJECT		
<ul style="list-style-type: none"> D5 SAFETY IMPROVEMENT 2007-2 CHAMPAIGN, COLES, & DOUGLAS 				

CONTRACT NO. 70628