

PLOT DATE : 3/30/2007
 FILE NAME : 10170156.dwg
 PLOT SCALE : 10.5682' / IN.
 USER NAME : pier-arob-


ORIGINAL SURVEYED SURVEY PLOTTED
 NO. AREAS CHECKED

FINAL SURVEY SURVEYED SURVEY PLOTTED
 NO. AREAS CHECKED

BY DATE

S.N. 010-0156

Sheet 7 of 8

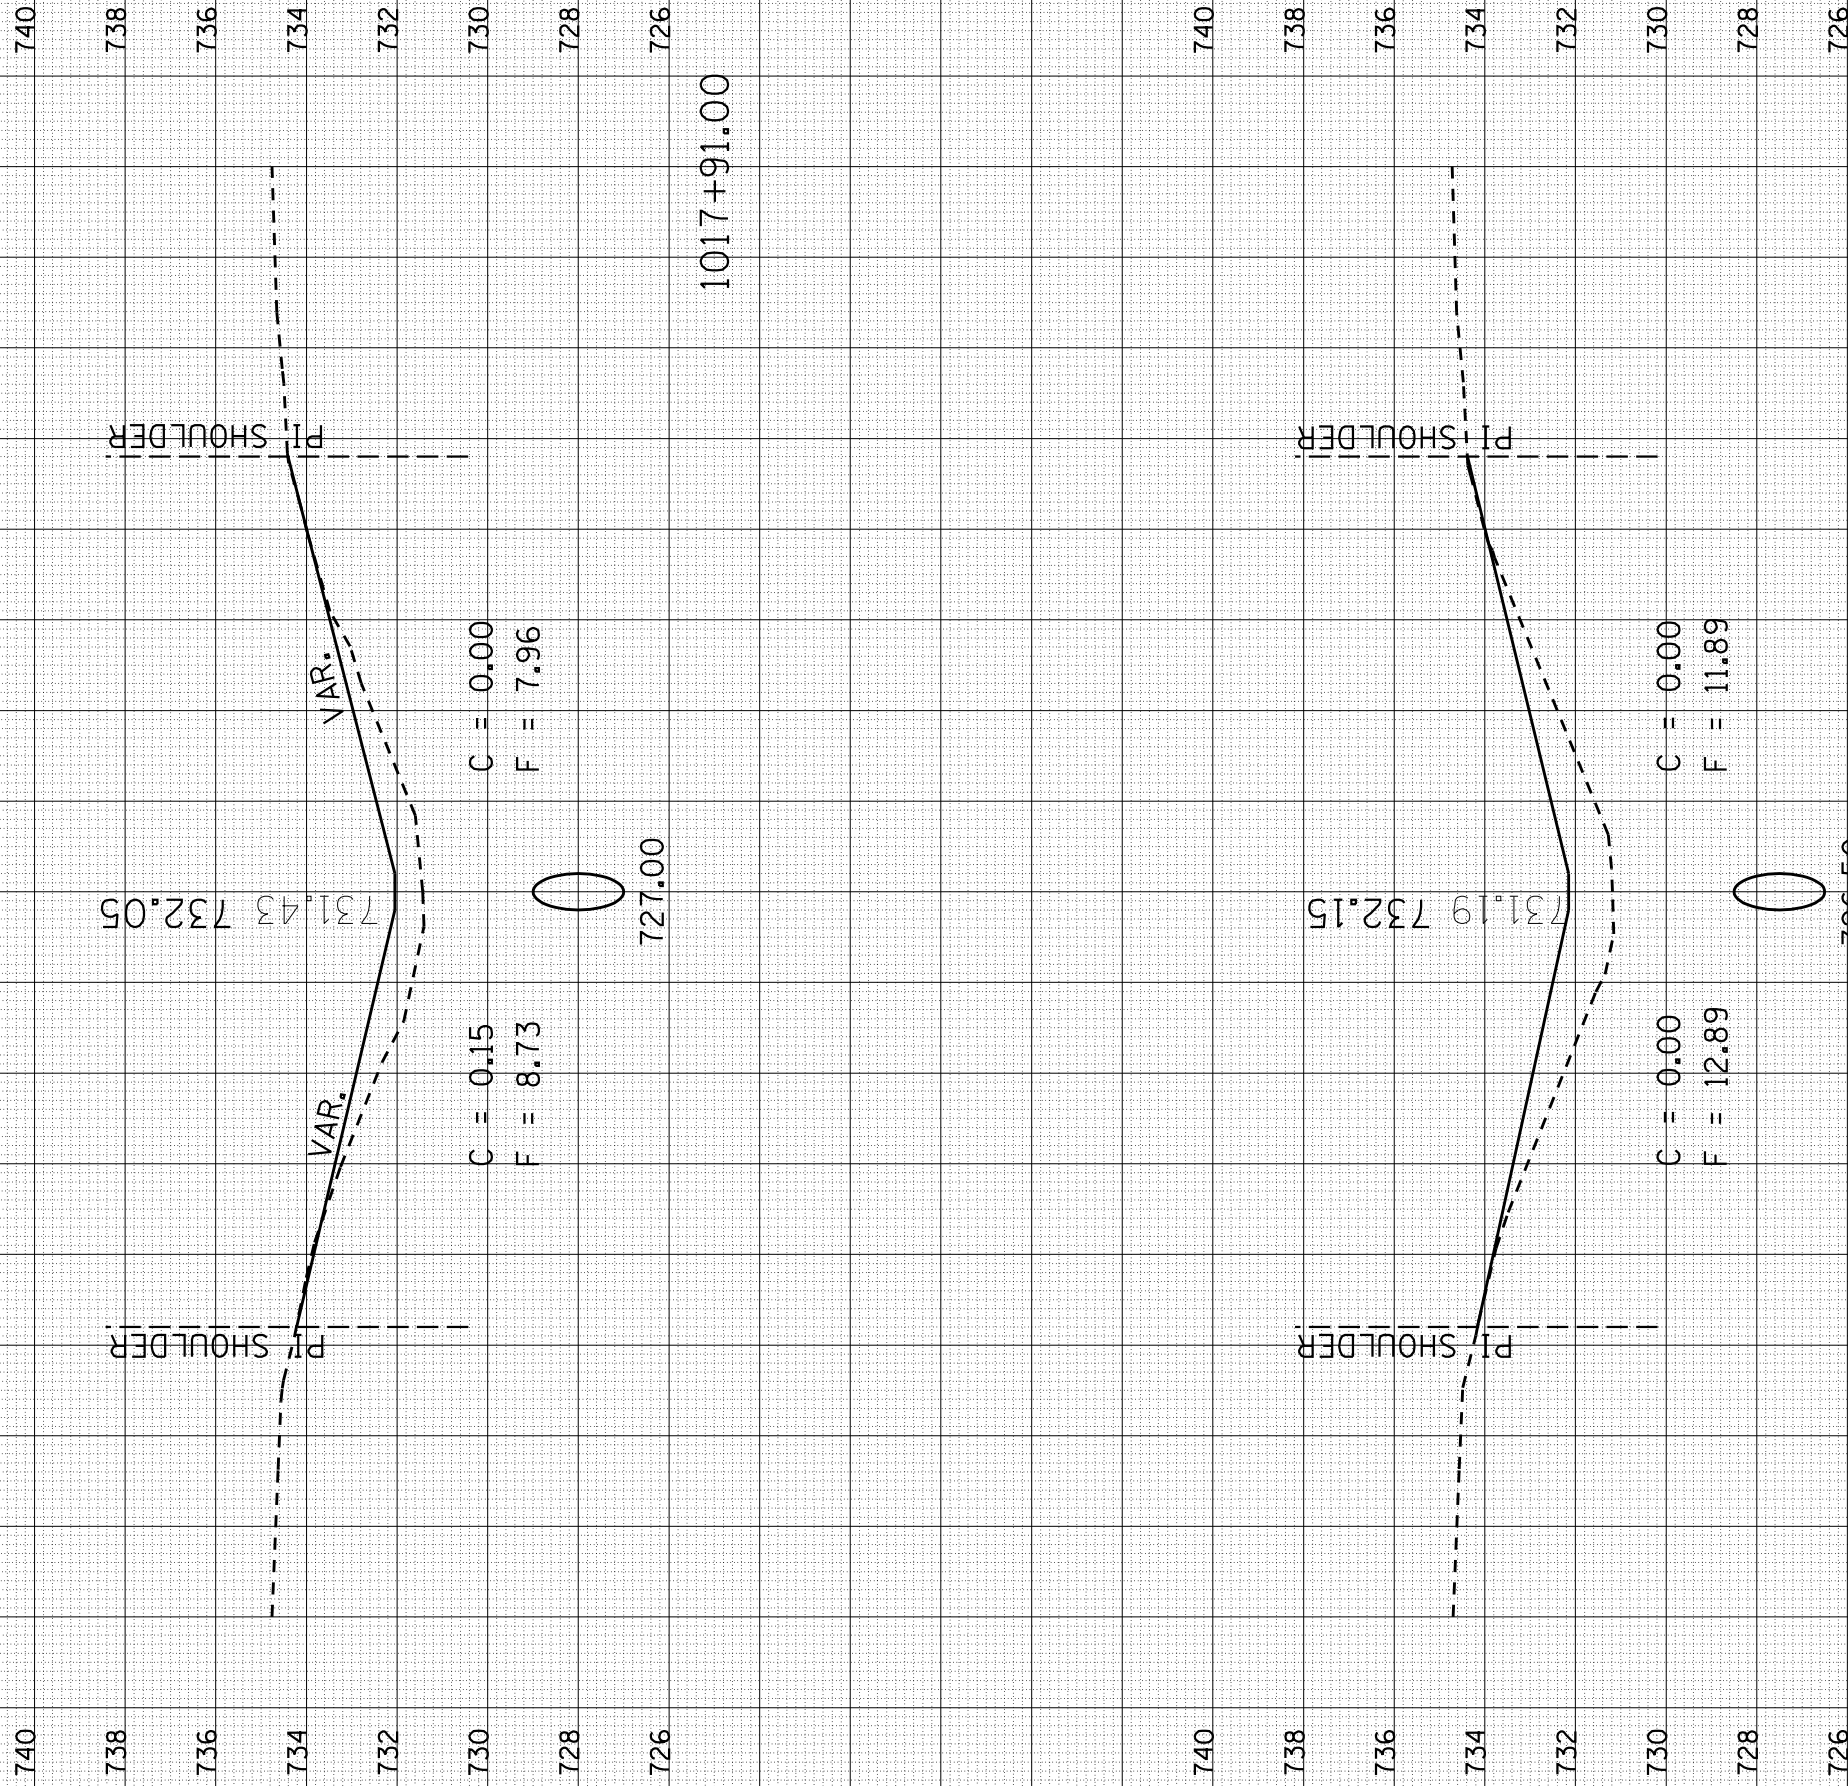

F.A.I. RTE.	SECTION	COUNTY	TOTAL SHEETS	SHEET NO.
57	.	..	153	137

STA. 1017+76.00 TO STA. 1017+91.00
 FED. ROAD DIST. NO. ILLINOIS FED. AID PROJECT

- D5 SAFETY IMPROVEMENT 2007-2
- CHAMPAIGN, COLES, & DOUGLAS