

PLOT DATE : 3/26/2007  
 PLOT NAME : 1018+06.00  
 PLOT SCALE : 10:5000  
 USER NAME : pier-arob


ORIGINAL SURVEYED SURVEY PLOTTED  
 NO. AREAS CHECKED

FINAL SURVEY SURVEYED SURVEY PLOTTED  
 NO. AREAS CHECKED

BY DATE

# S.N. 010-0156

Sheet 8 of 8

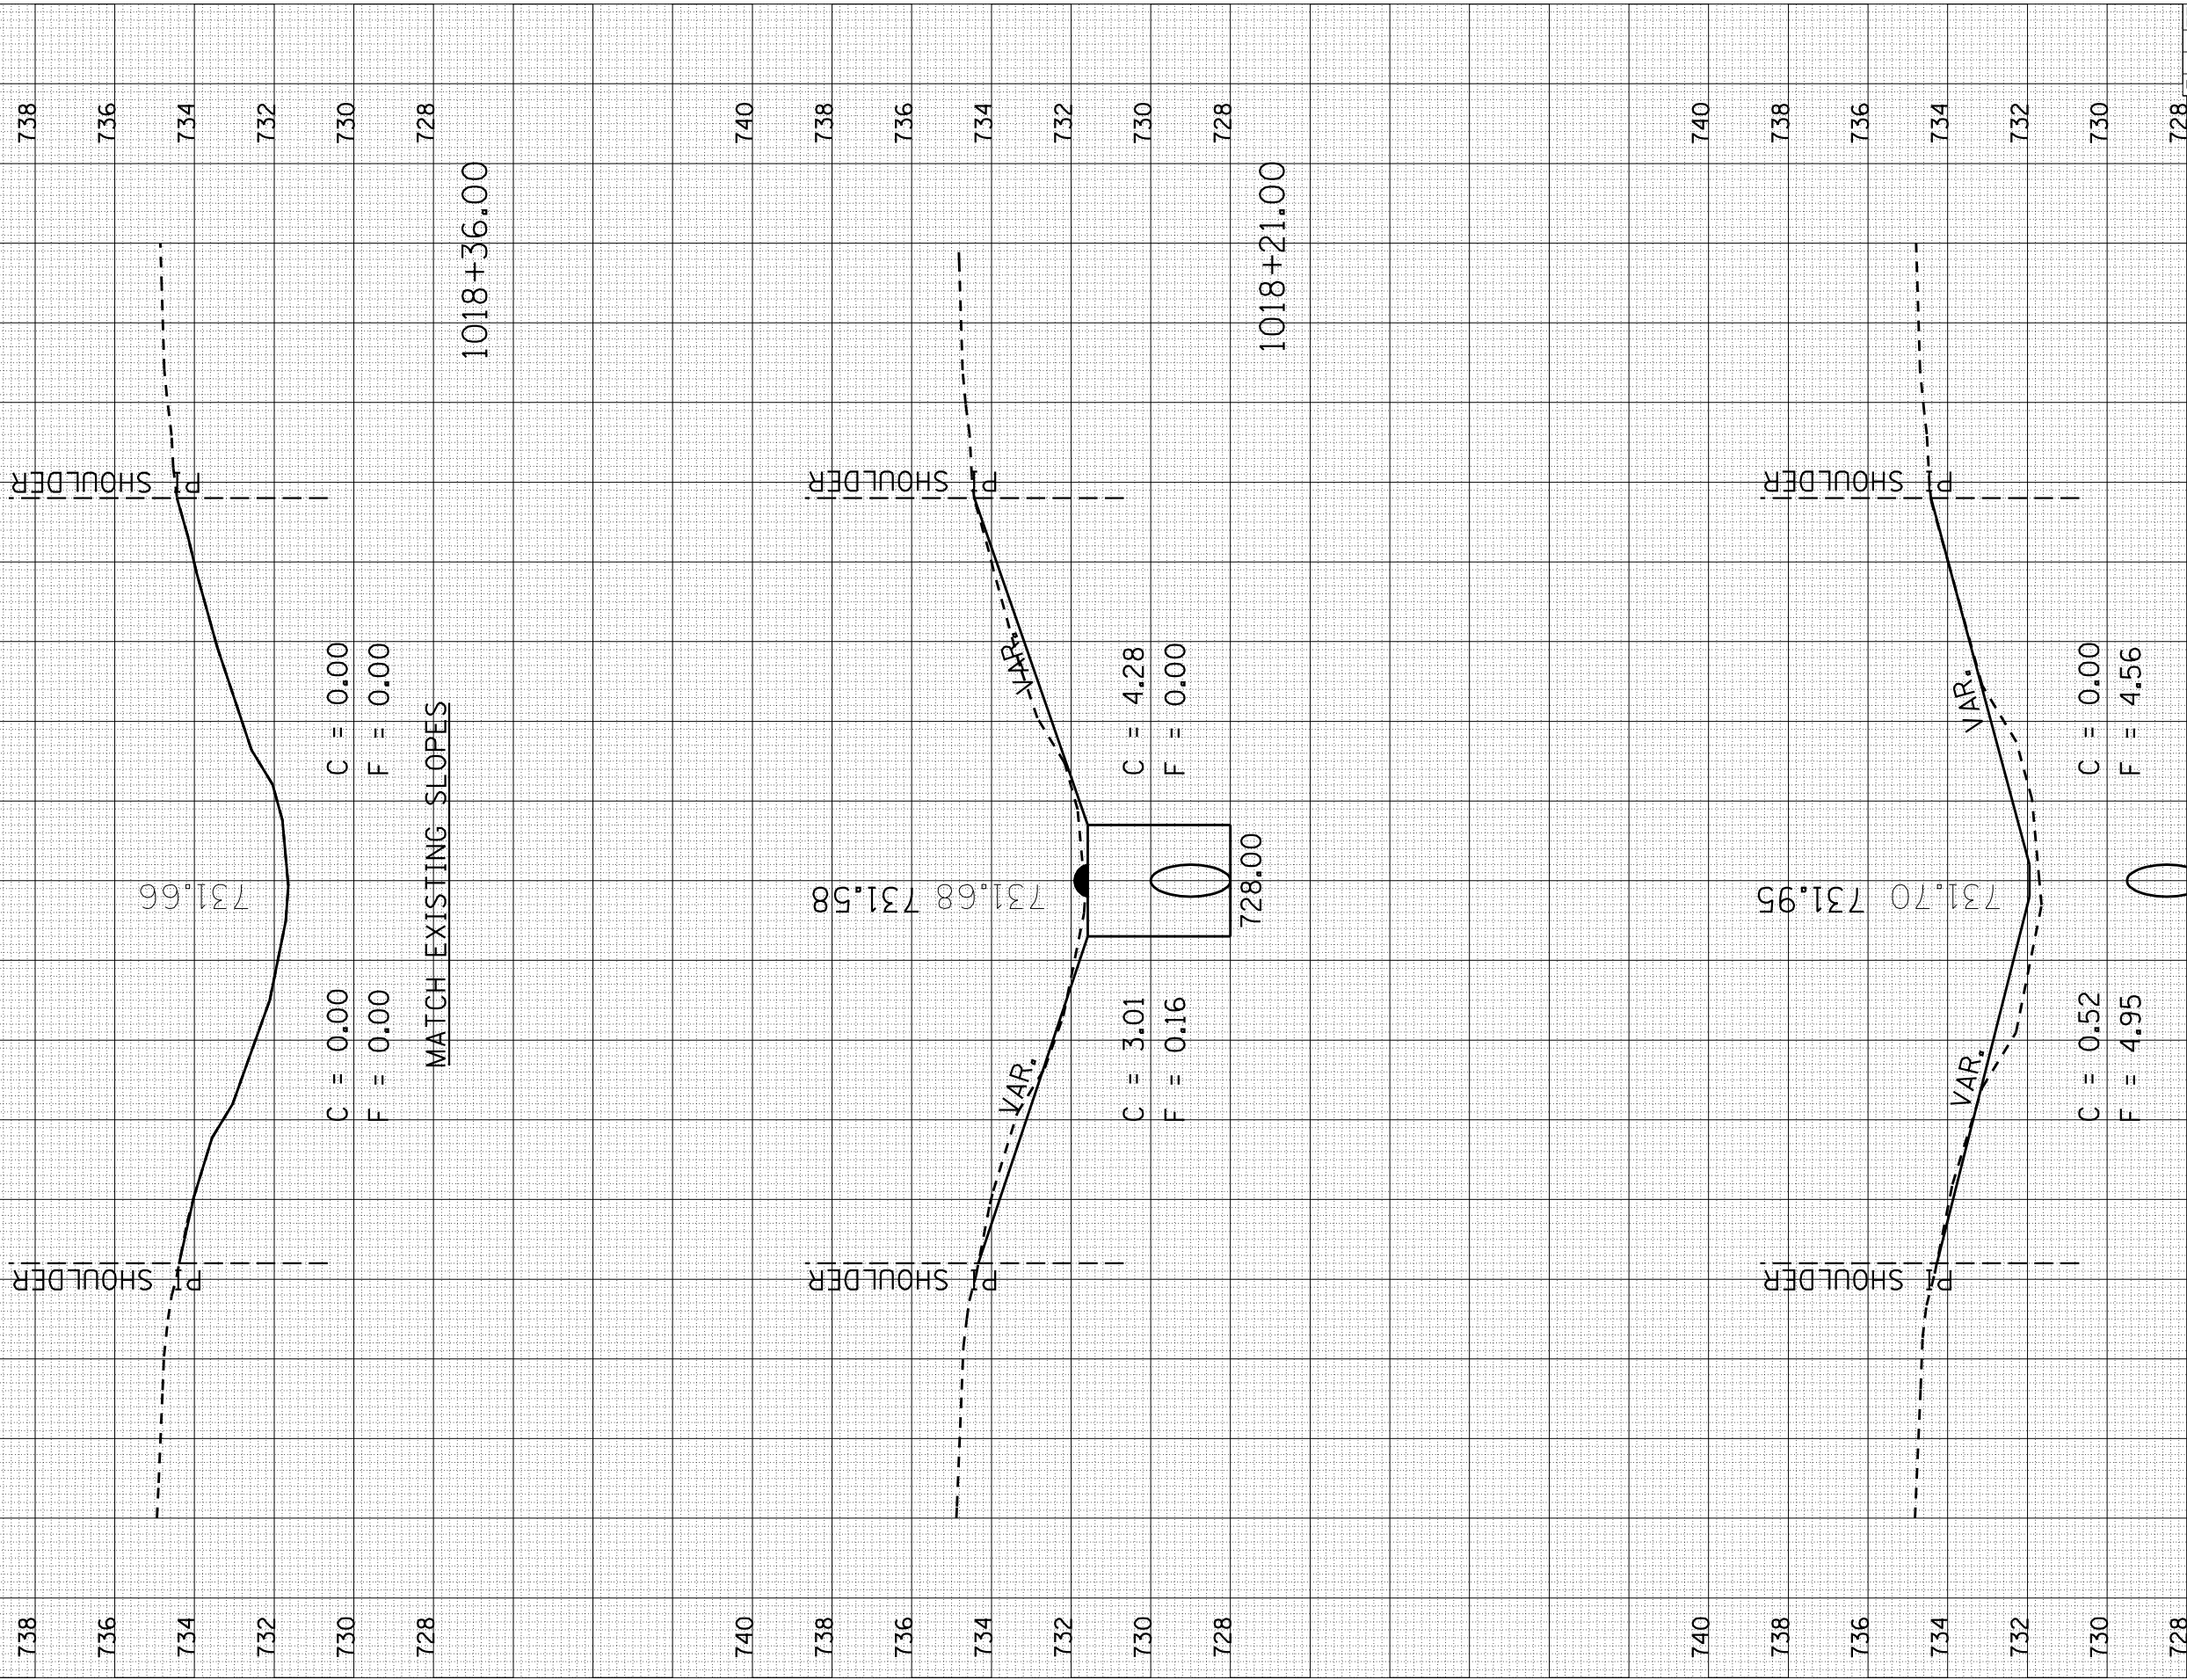

F.A.I. RTE.	SECTION	COUNTY	TOTAL SHEETS	SHEET NO.
57	.	**	153	138

STA. 1018+06.00 TO STA. 1018+36.00  
 FED. ROAD DIST. NO. ILLINOIS FED. AID PROJECT

- D5 SAFETY IMPROVEMENT 2007-2
- CHAMPAIGN, COLES, & DOUGLAS