


PLOT DATE : 3/30/2007
 PLOT NAME : 1128+92.00
 PLOT SCALE : 10:5000
 USER NAME : pier-arob

ORIGINAL SURVEYED SURVEY PLOTTED
 NO. DATE

FINAL SURVEY SURVEYED SURVEY PLOTTED
 NO. DATE

S.N. 010-0165

Sheet 4 of 7

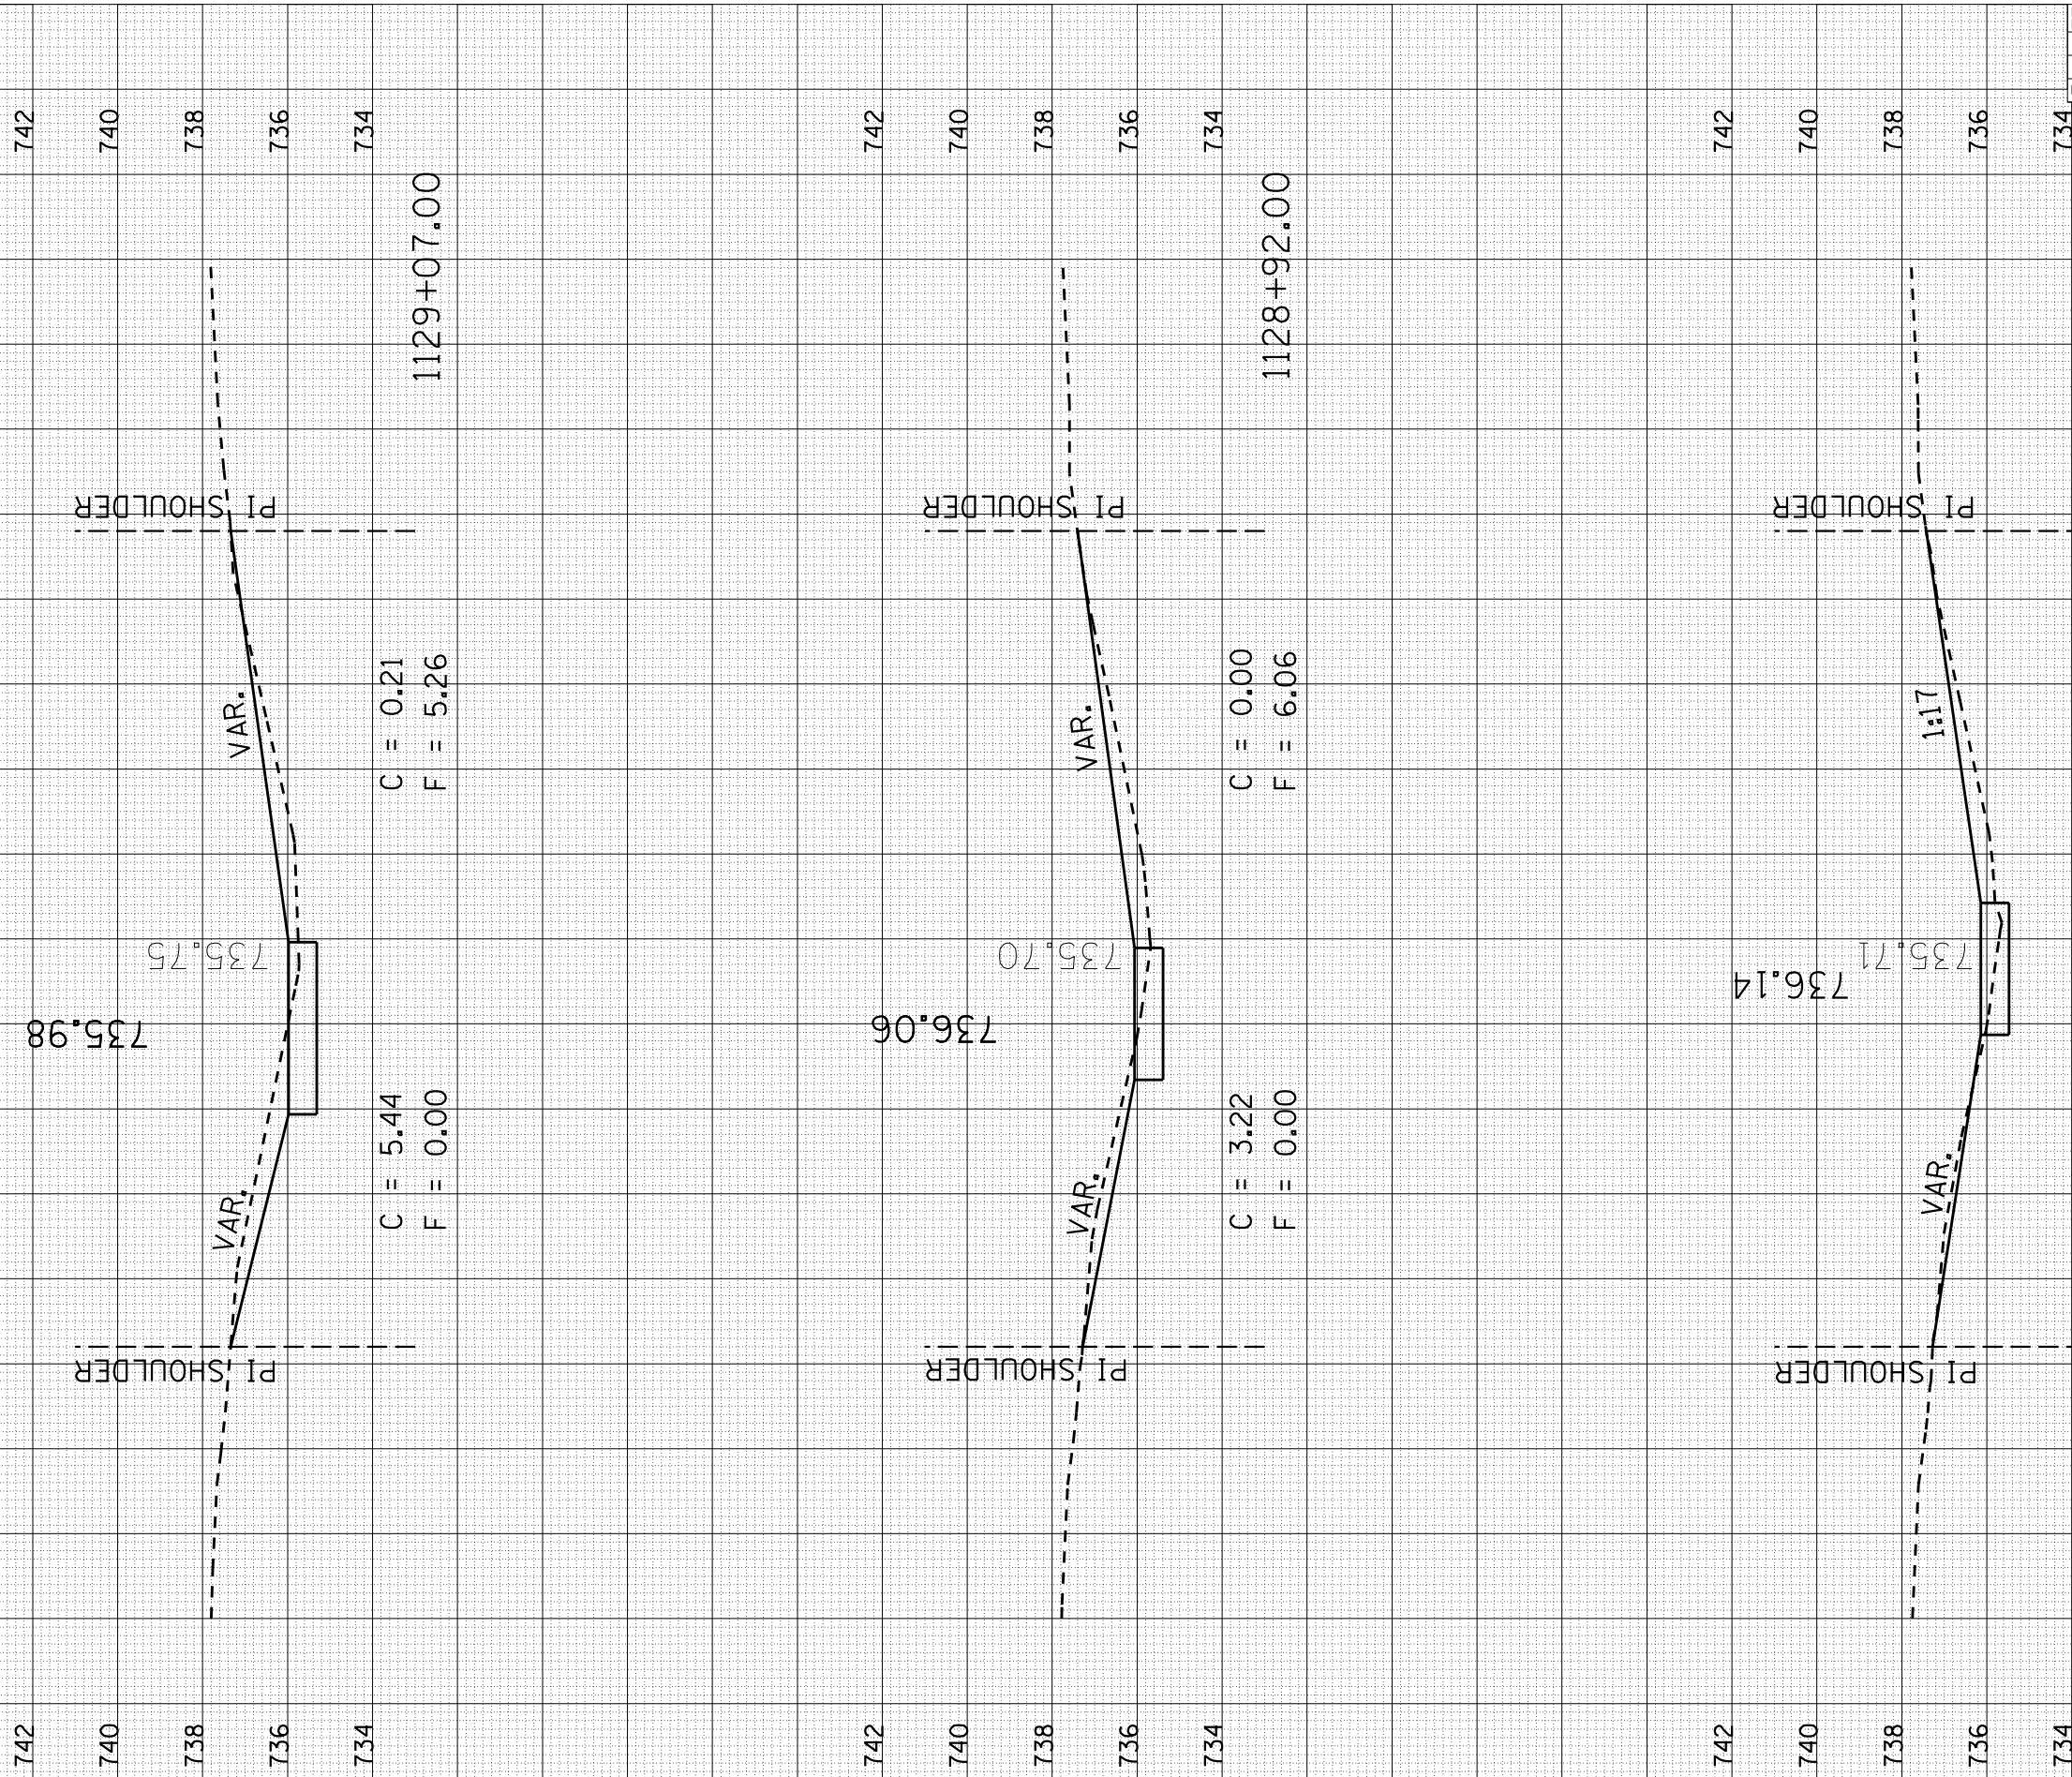

F.A.I. RTE.	SECTION	COUNTY	TOTAL SHEETS	SHEET NO.
57	.	..	153	142

STA. 1128+77.00 TO STA. 1129+07.00
 FED. ROAD DIST. NO. ILLINOIS FED. AID PROJECT

- D5 SAFETY IMPROVEMENT 2007-2
- CHAMPAIGN, COLES, & DOUGLAS

Station	Left Slope (C)	Right Slope (F)	Left Elevation	Right Elevation
1129+07.00	0.21	5.26	735.98	735.75
1128+92.00	0.00	6.06	736.06	735.70
1128+77.00	0.48	4.93	736.14	735.71