

PLOT DATE : 3/30/2007
 PLOT NAME : 1129+67.00
 PLOT SCALE : 10:5000
 USER NAME : pier-arob


ORIGINAL SURVEYED SURVEY PLOTTED
 NO. AREAS CHECKED

FINAL SURVEY SURVEYED SURVEY PLOTTED
 NO. AREAS CHECKED

BY DATE

S.N. 010-0165

Sheet 6 of 7

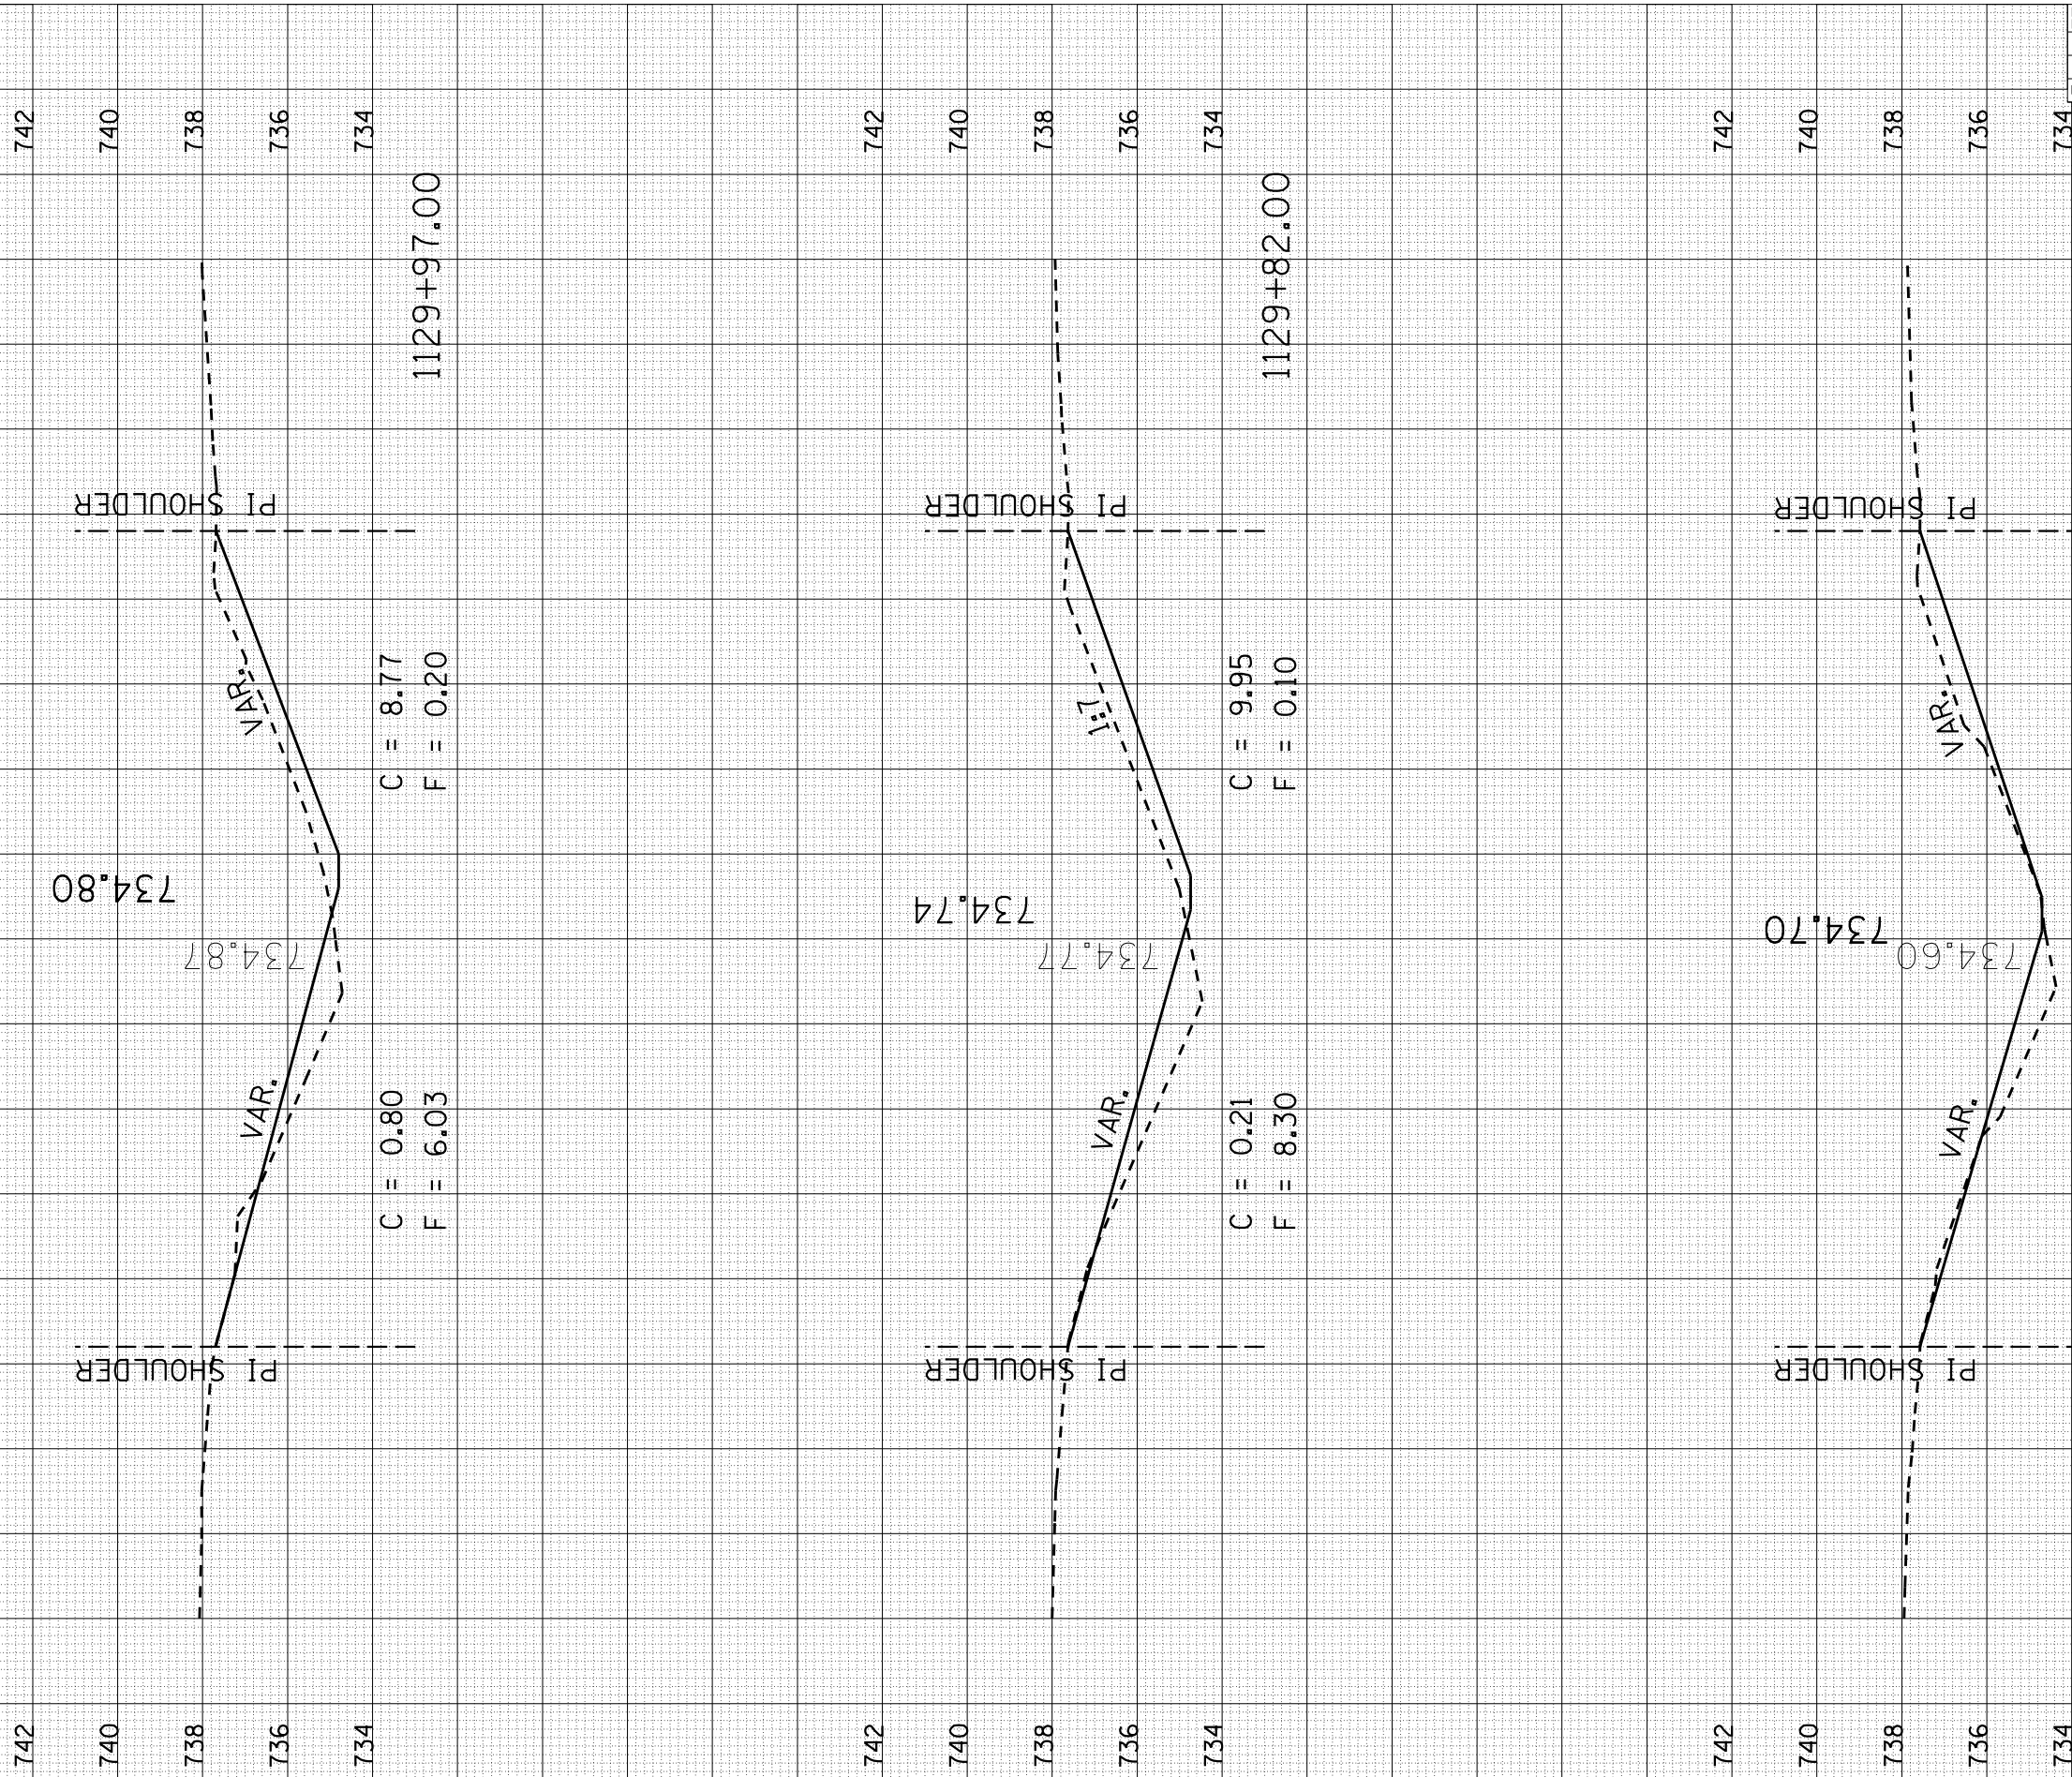

CONTRACT NO. 70268				
F.A.I. RTE.	SECTION	COUNTY	TOTAL SHEETS	SHEET NO.
57	.	..	153	144
STA. 1129+67.000		TO STA. 1129+97.000		
FED. ROAD DIST. NO.		ILLINOIS FED. AID PROJECT		
<ul style="list-style-type: none"> D5 SAFETY IMPROVEMENT 2007-2 CHAMPAIGN, COLES, & DOUGLAS 				